


Client Name : Mr Jason Hunter			
Project Title : Homefield, Lindsell, Dunmow Essex CM6 3QJ			
Drawing Name : <b>Location Plan</b>			
Scale : 1:1250 @ A4	Drawn/Checked: ZAH/KL	Status : <b>Application</b>	Rev : -
Date : 27 July 2022	Plot Date : 27 July 2022 10:32:59	Dwg No : 22.7686/M002	

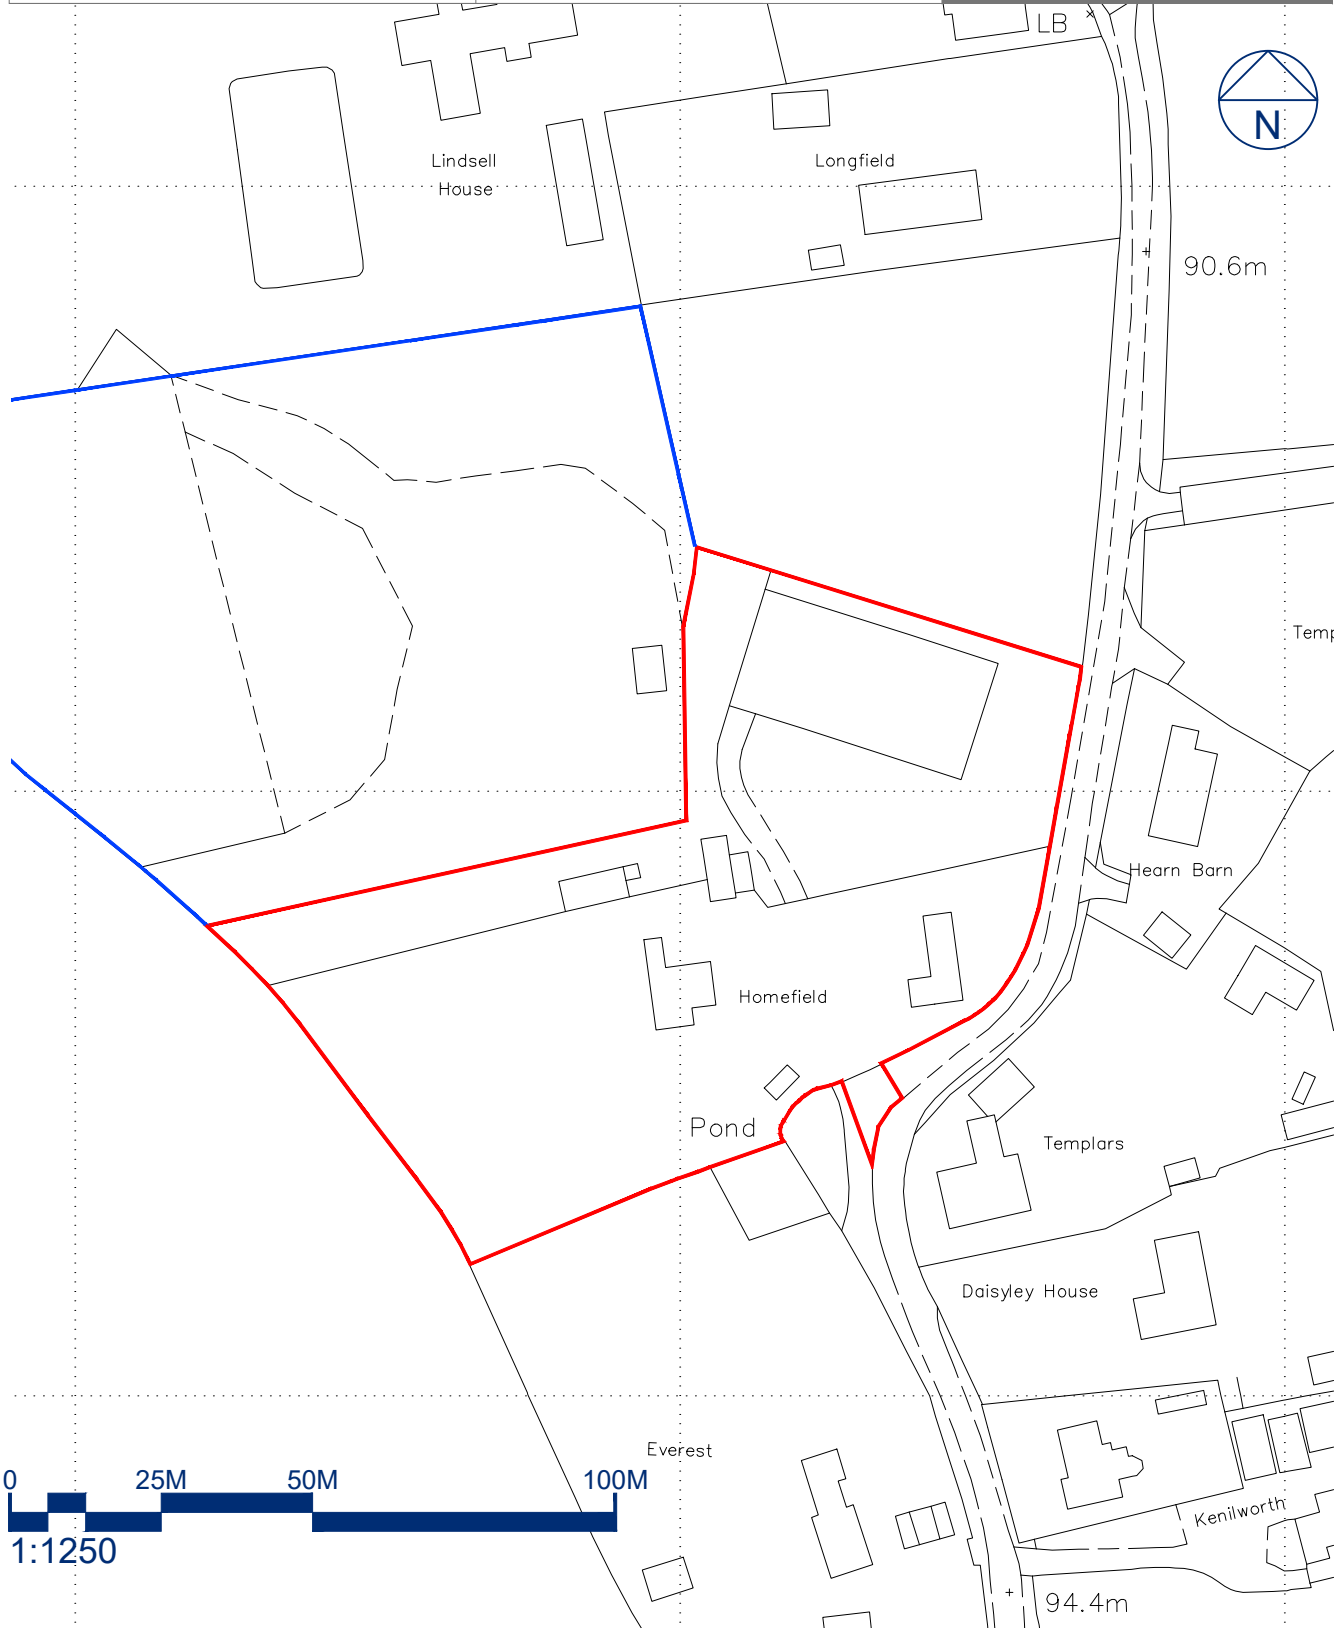

Note:  
 The dimensions of the building hereby submitted are as a result of a third party survey and therefore Smart Planning Ltd accepts no responsibility for any discrepancies that may arise. All dimensions should be checked on site before the commencement of any works or ordering of materials. Any discrepancies should be reported to Smart Planning Ltd.



**Head Office**  
 Old School House, Rettendon  
 Turnpike, Battlesbridge,  
 Essex, SS11 7QL

**Email** [contact@smartplanning.co.uk](mailto:contact@smartplanning.co.uk)  
**Website** [www.smartplanning.co.uk](http://www.smartplanning.co.uk)  
**Phone** 0330 053 6811

No.	Date	Amendment	Initials