

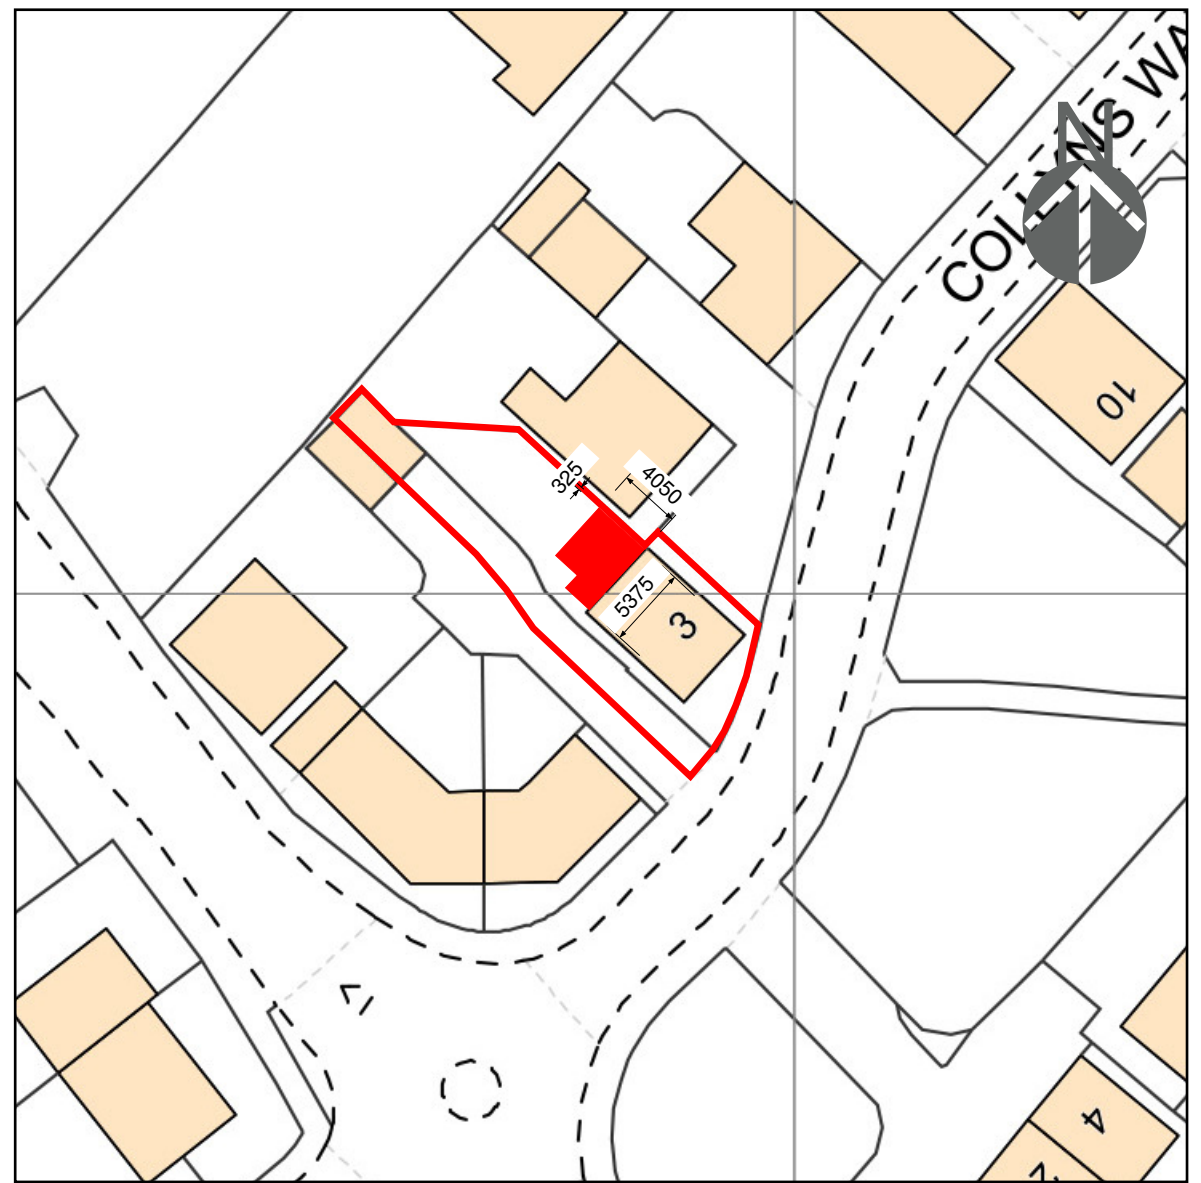


Location Plan

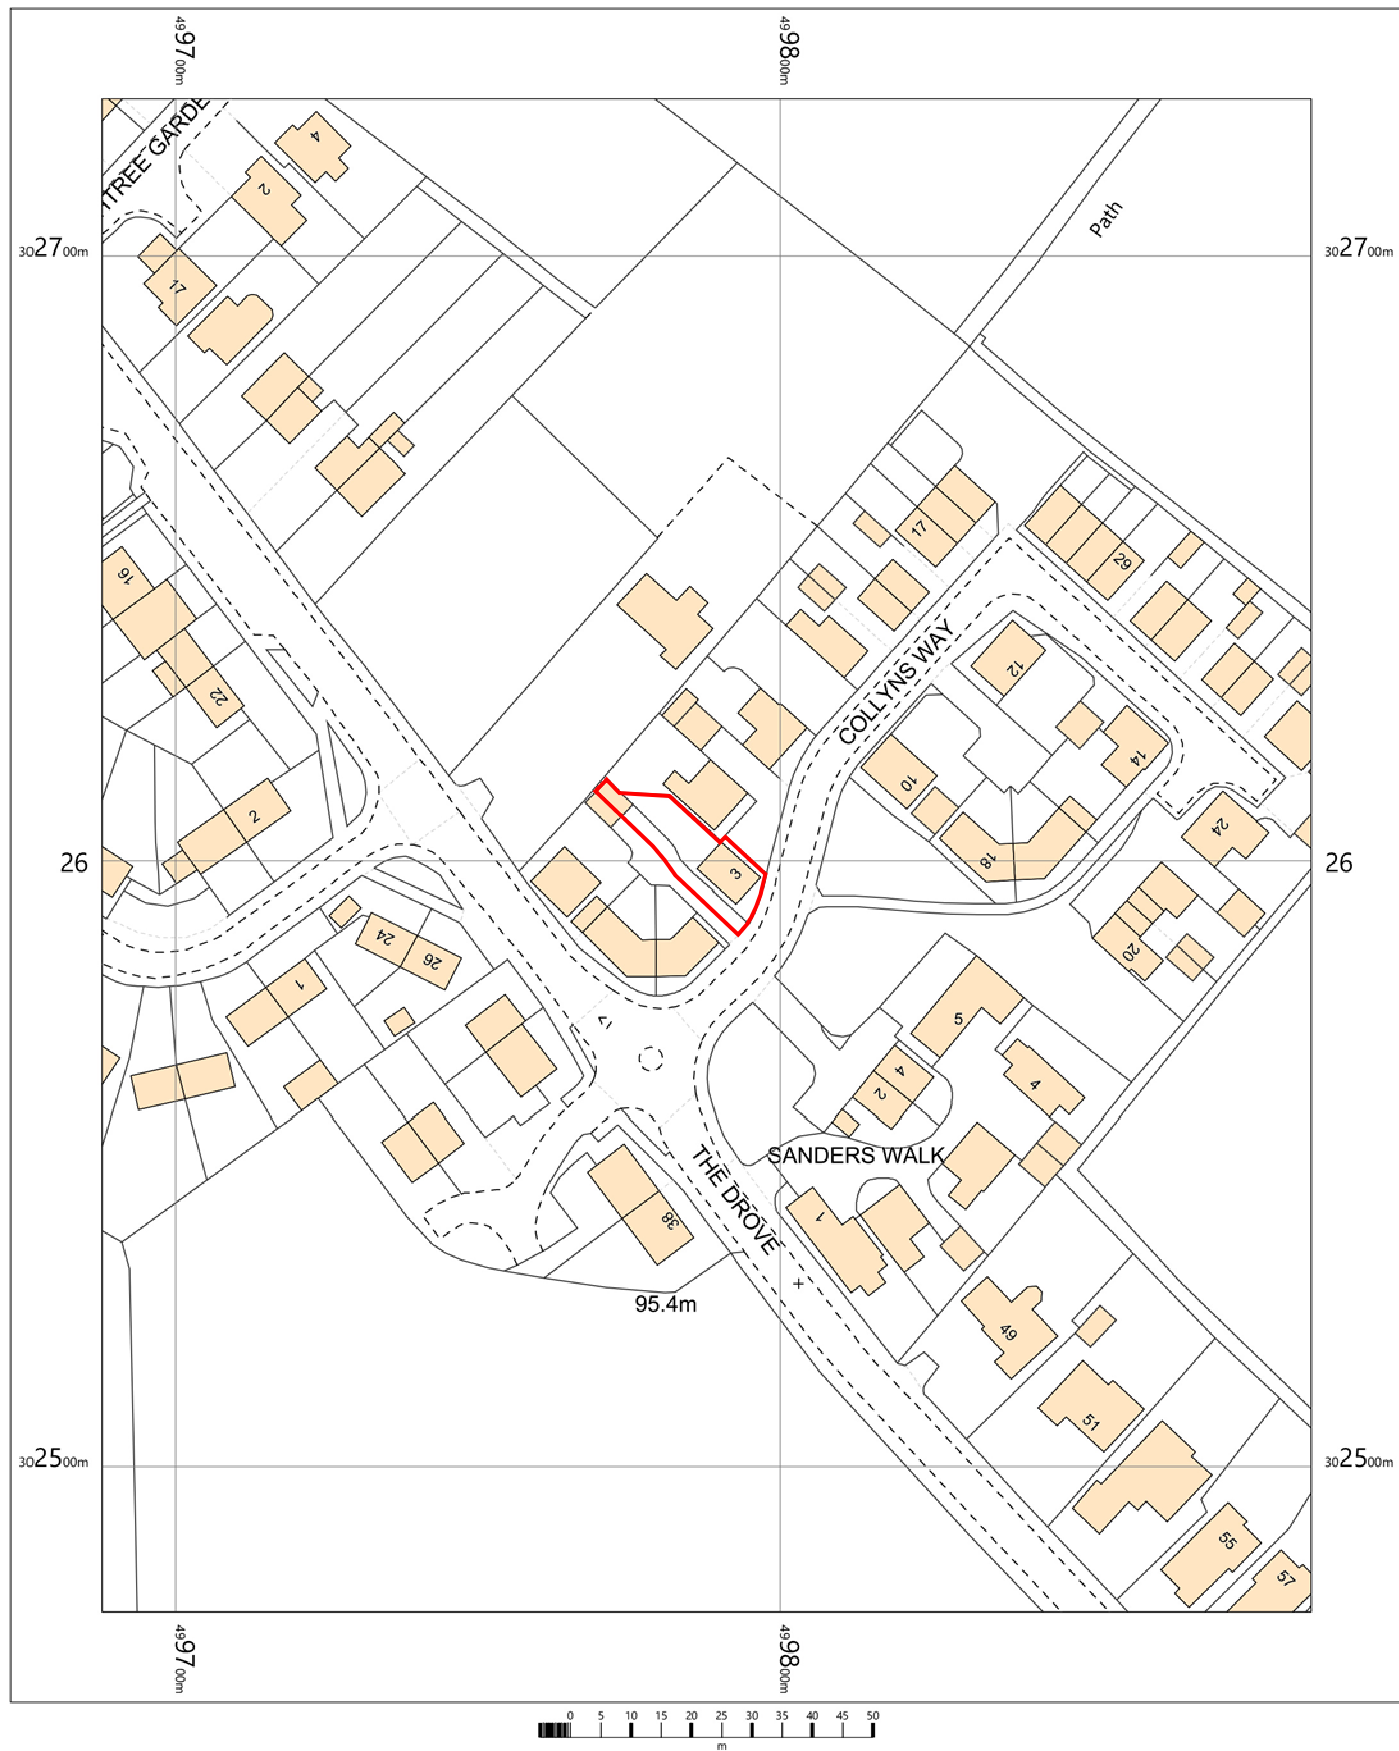

Block Plan 1:500

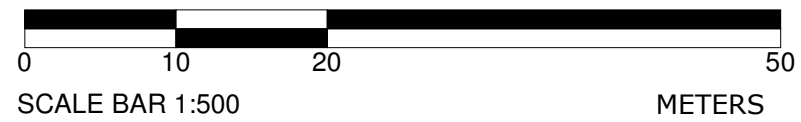

Proposed single storey rear extension

3 Collyns Way
Collyweston
Stamford
PE9 3PB

Scale:
1:500 &
1:1250@A3

Drawn By:
Tom Reeve

Date:
JULY 2022

Drawing No:
221811

REV:02



www.tomreeve.co.uk
tom@tomreeve.co.uk

01780410005
07841877487

Copyright: Reeve Architecture & Design.
All rights reserved. This drawing remains the property of Reeve Architecture & Design at all times and may not be reproduced or copied without consent.

3 Collyns Way
Collyweston
Stamford
PE9 3PB

1:1250 scale print at A4, Centre: 499788 E, 302601 N

©Crown Copyright Ordnance Survey. Licence no. 100041041

