



RECEIVED
6 JUN 2022

159 Coldyhill Lane, Scarborough
1:50 @A3

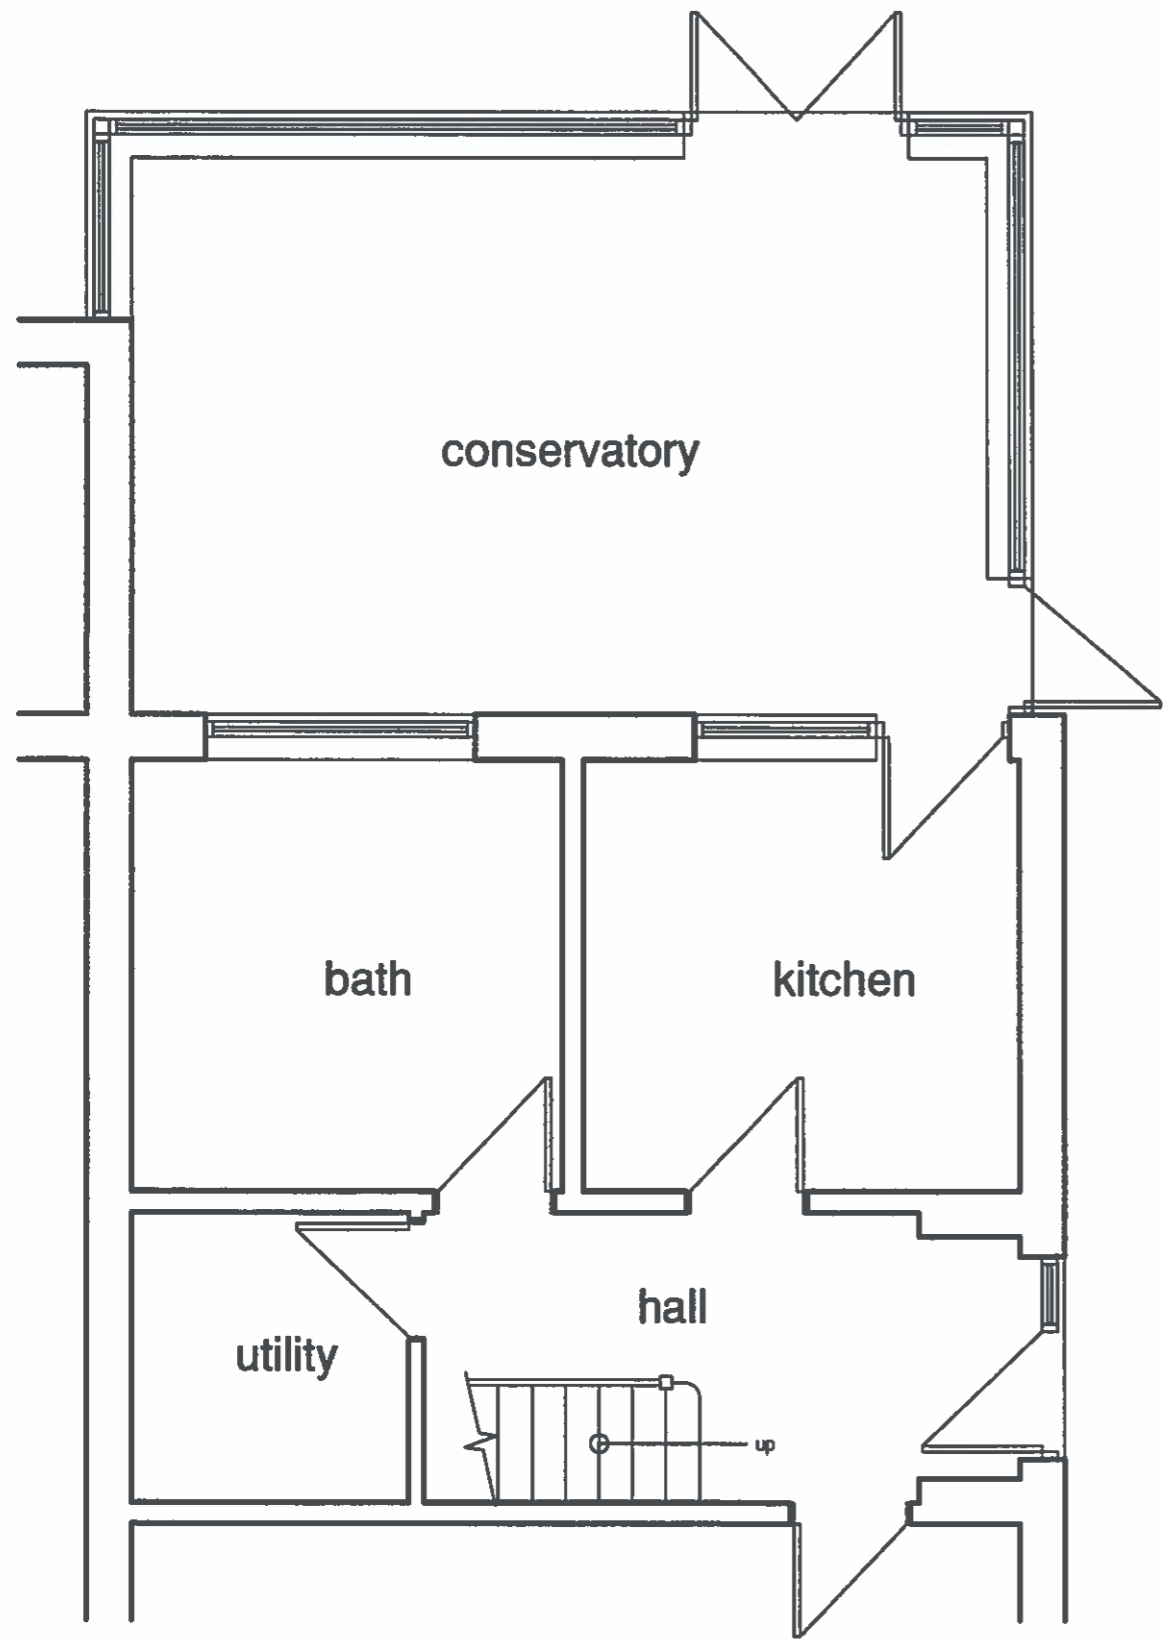

Part Existing Ground Floor Plan

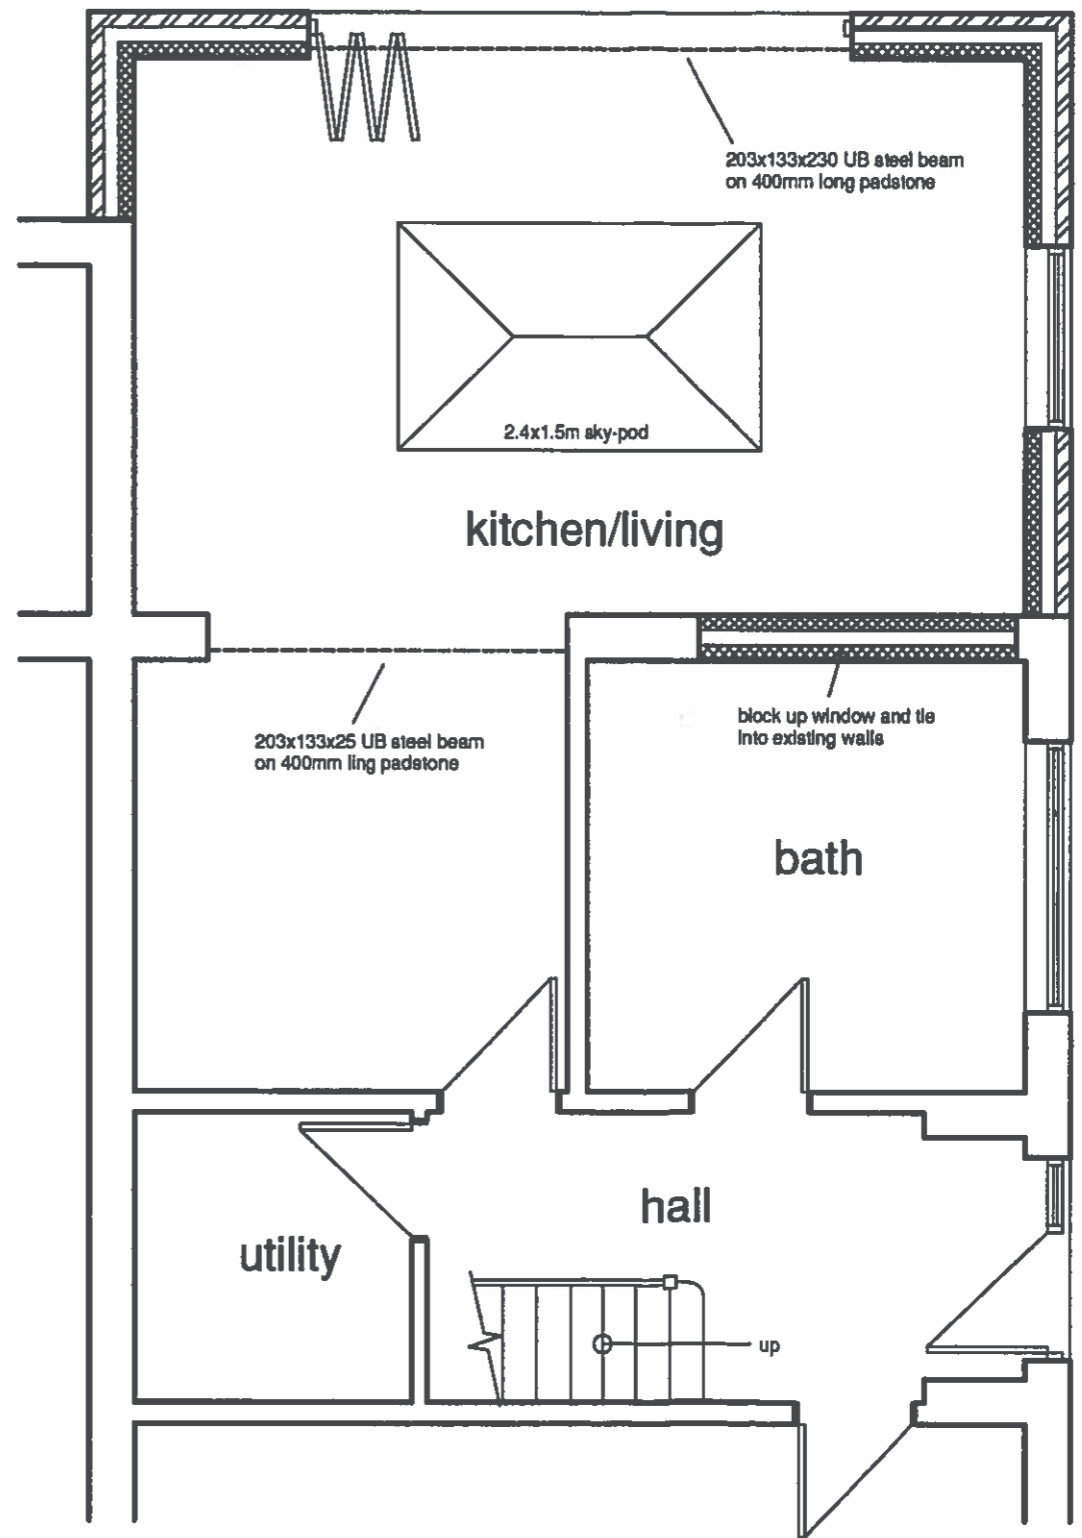

Part Proposed Ground Floor Plan