


© Crown copyright 2022 Ordnance Survey 100053143

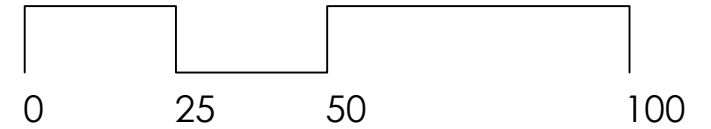

SCALE BAR 1:1250

LOCATION PLAN

PROJECT

TALATON

CLIENT

MR. HUNTER

DATE

30/08/2022

STATUS

PLANNING

SCALE

1:1250 @ A4

PROJECT NO.

22-021

DRAWING NO.

1-0001

REVISION

-

REV	DATE	DESCRIPTION
-	-/-	REV DESCRIPTION

16a Architecture Ltd.

The Studio, 16a Fore Street,
Topsham, EX3 0HF

01392 874106
info@16aArchitecture.com
www.16aArchitecture.com

©16a Architecture Ltd. Registered
number 9113940. Registered at the
above address. No part of this drawing
may be reproduced without prior
consent of 16a Architecture. All
dimensions & details to be checked on
site prior to commencement of works.



LOCATION PLAN

SCALE 1:1250