


Existing

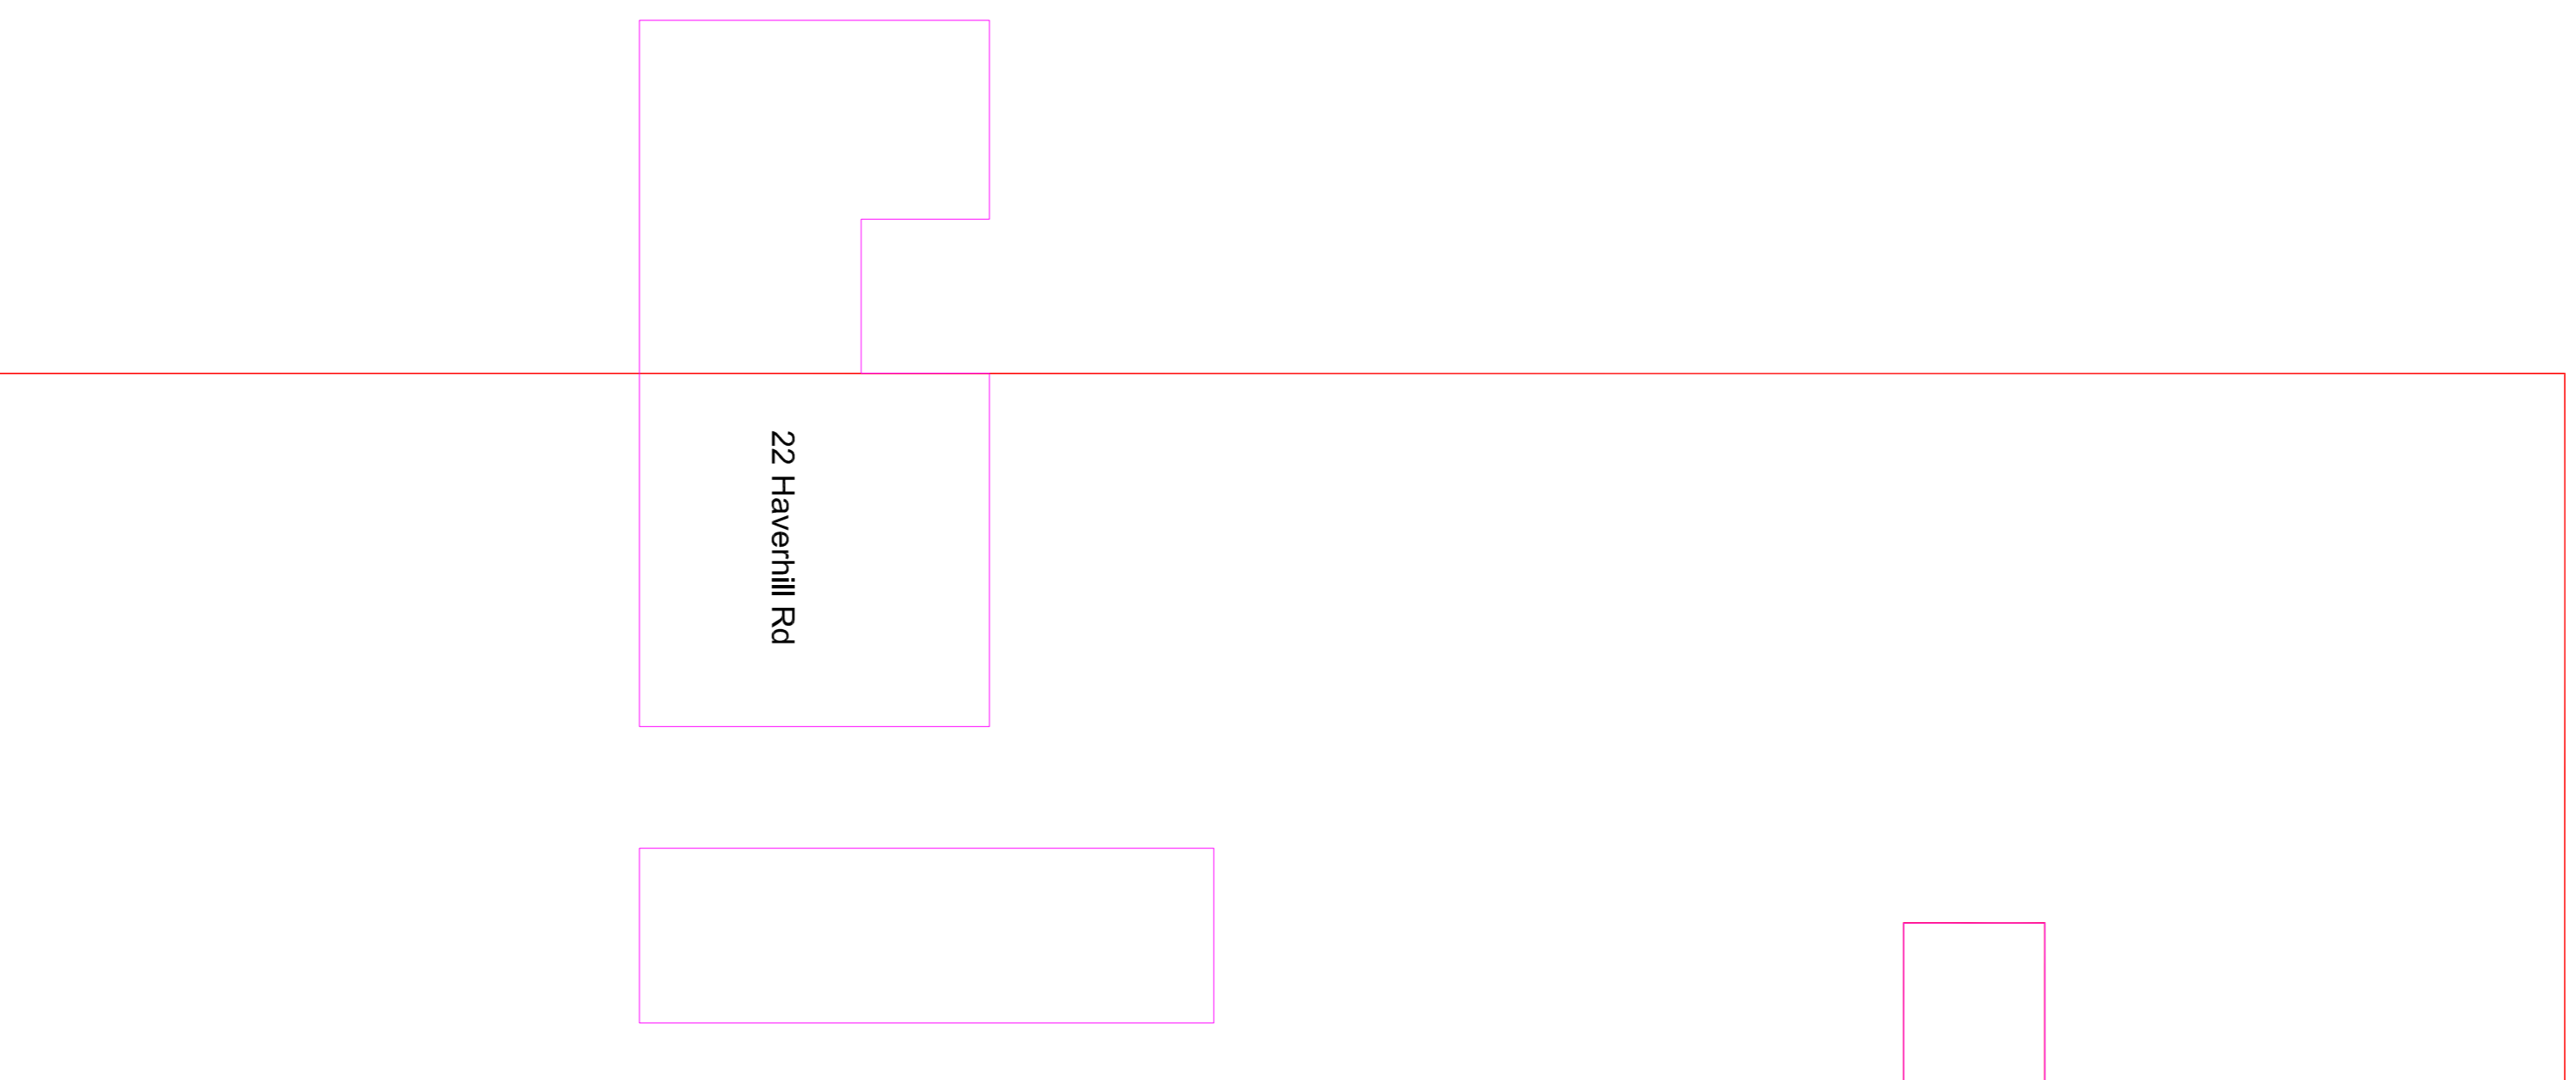

Proposed

REV No	REVISION/ALTERATION	DATE
A	xx	xx

NOTES:
 Refer to NPS WI-01 for fillet welds and WI-03 for butt welds and
 Refer to weld spec. procedures WI-01 to 05
 All continuous form fillet welds and
 Refer to USS / UCM standard tolerance specifications.
 Finishes to be water based or zinc phosphate primed unless stated otherwise
 All UB/UC and FFC to be S355 JR min.
 All SH/SHS and CHS to be S355 J2H min.
 All plates S275 min.

THIS DRAWING REMAINS THE PROPERTY OF
 S+L UNITED STORAGE SYSTEMS LTD. AND
 MUST NOT BE COPIED IN PART OR WHOLE
 OR PASSED TO OTHER PARTIES WITHOUT
 WRITTEN CONSENT FROM UNITED STORAGE.

Project :-
 22 Haverhill Road
 Kedington

Date : 06/09/2022

Scale : 1 : 125 @ A1

Ref : TS-001-02

Drawn : JC Rev : .

United Storage Systems Ltd
 Head Office - United House
 The Street, Takeley
 Essex
 CM22 6OR
 Tel: 01229 871787
 Fax: 01229 871125

United Storage Systems Ltd
 Factory - Unit J
 Falconer Road, Haverhill,
 Suffolk
 CB9 7XU
 Tel: 01440 760300
 Fax: 01440 710024

