

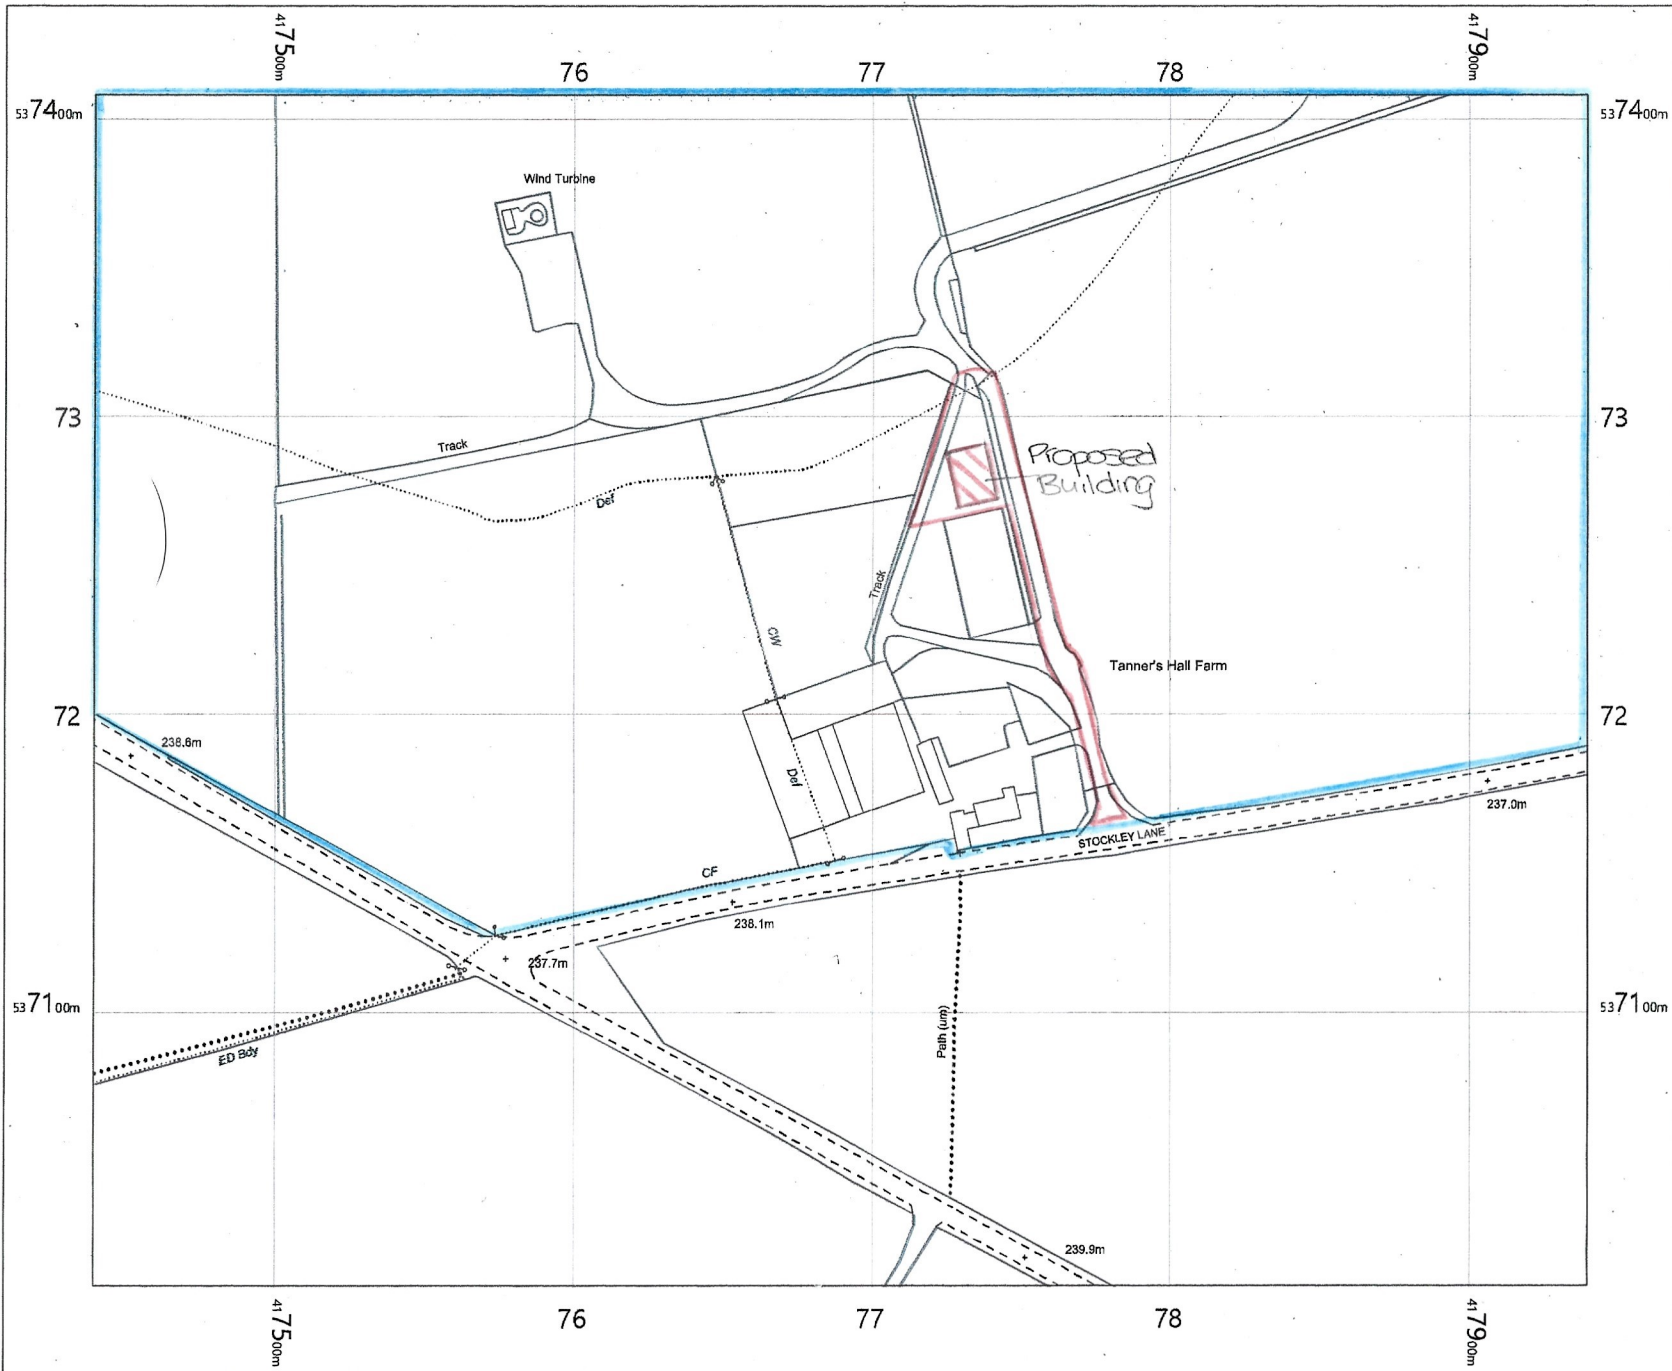


Location Plan

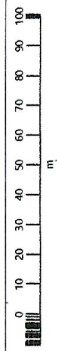

Tanners Hall Farm
 Stockley Lane,
 Crook,
 Durham
 DL15 0TS

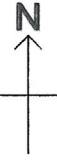

OS MasterMap 1250/2500/10000
 scale
 Monday, August 22, 2022, ID:
 BW1-01057121
 maps.blackwell.co.uk

1:2500 scale print at A4, Centre:
 417690 E, 537208 N

©Crown Copyright Ordnance
 Survey. Licence no. 100041041



BLACKWELL'S
MAPPING SERVICES
 PERSONAL & PROFESSIONAL MAPPING
www.blackwellmapping.co.uk

TEL: 0800 151 2612
maps@blackwell.co.uk