



This drawing is copyright and may not be reproduced without the permission of **gcp** Chartered Architects Ltd • All drawings to be read in conjunction with the project specification with all works carried out in accordance with the latest British Standards and Codes of practice • Except for the purposes of assessing planning applications; this drawing is not to be scaled, use figured dimensions only • All dimensions are to be checked on site and any discrepancies between this drawing and other information given elsewhere must be reported to **gcp** Chartered Architects before work proceeds.

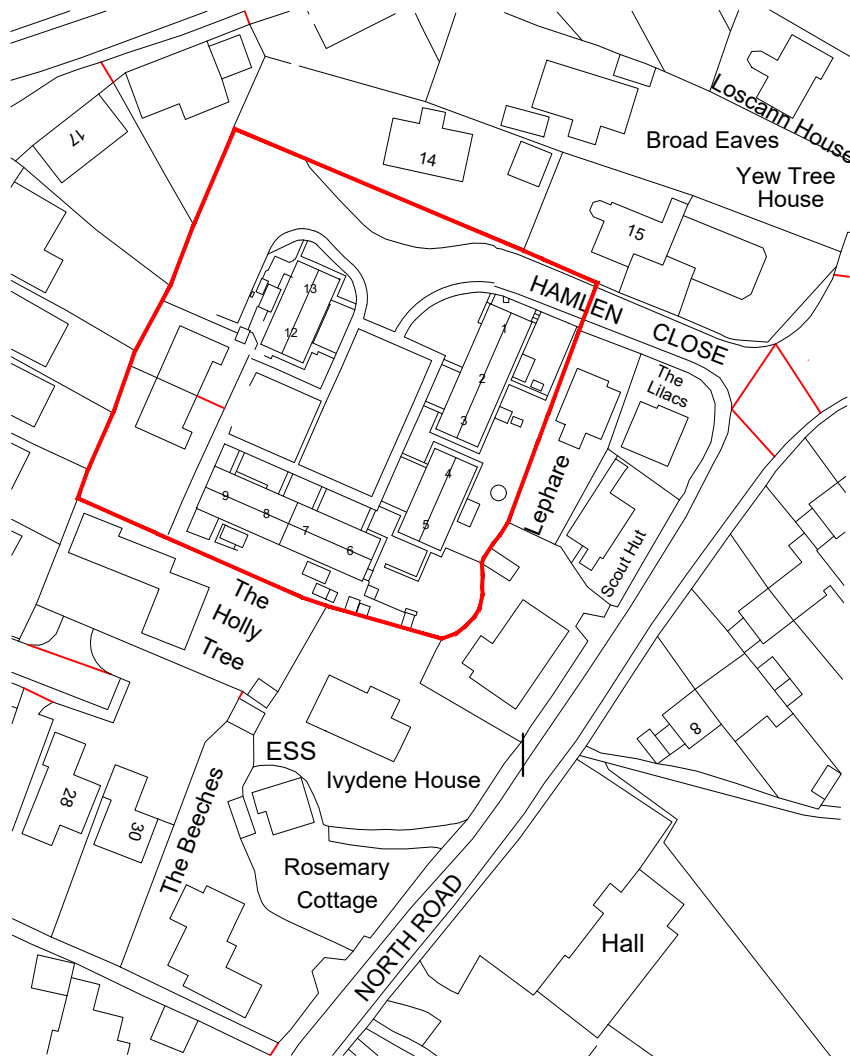

General Legend
 Application Boundary



gcp Chartered Architects
 ARCHITECTURE | CONSULTING

Suite 10, Corum 2
 Corum Office Park
 Crown Way
 Warmley
 Bristol BS30 8FJ

0117 9676286
 mail@gcparch.co.uk
 www.gcparch.co.uk



Project Title: SHDF Wave1 - Whole House Retrofit
 Two Rivers Housing - Hamlen Close, Huntley

Drawing Title: Location Plan as Existing
 Hamlen Close, Huntley GL19 3DR

Drawn By: [OS]MH Checked By: JB Date: 10.08.2022 Scale: 1:1250@A4
 Status: PLANNING Dwg. No: 21032-W1a/011 Rev: P1