



This drawing is copyright and may not be reproduced without the permission of **gcp** Chartered Architects Ltd • All drawings to be read in conjunction with the project specification with all works carried out in accordance with the latest British Standards and Codes of practice • Except for the purposes of assessing planning applications; this drawing is not to be scaled, use figured dimensions only • All dimensions are to be checked on site and any discrepancies between this drawing and other information given elsewhere must be reported to **gcp** Chartered Architects before work proceeds.

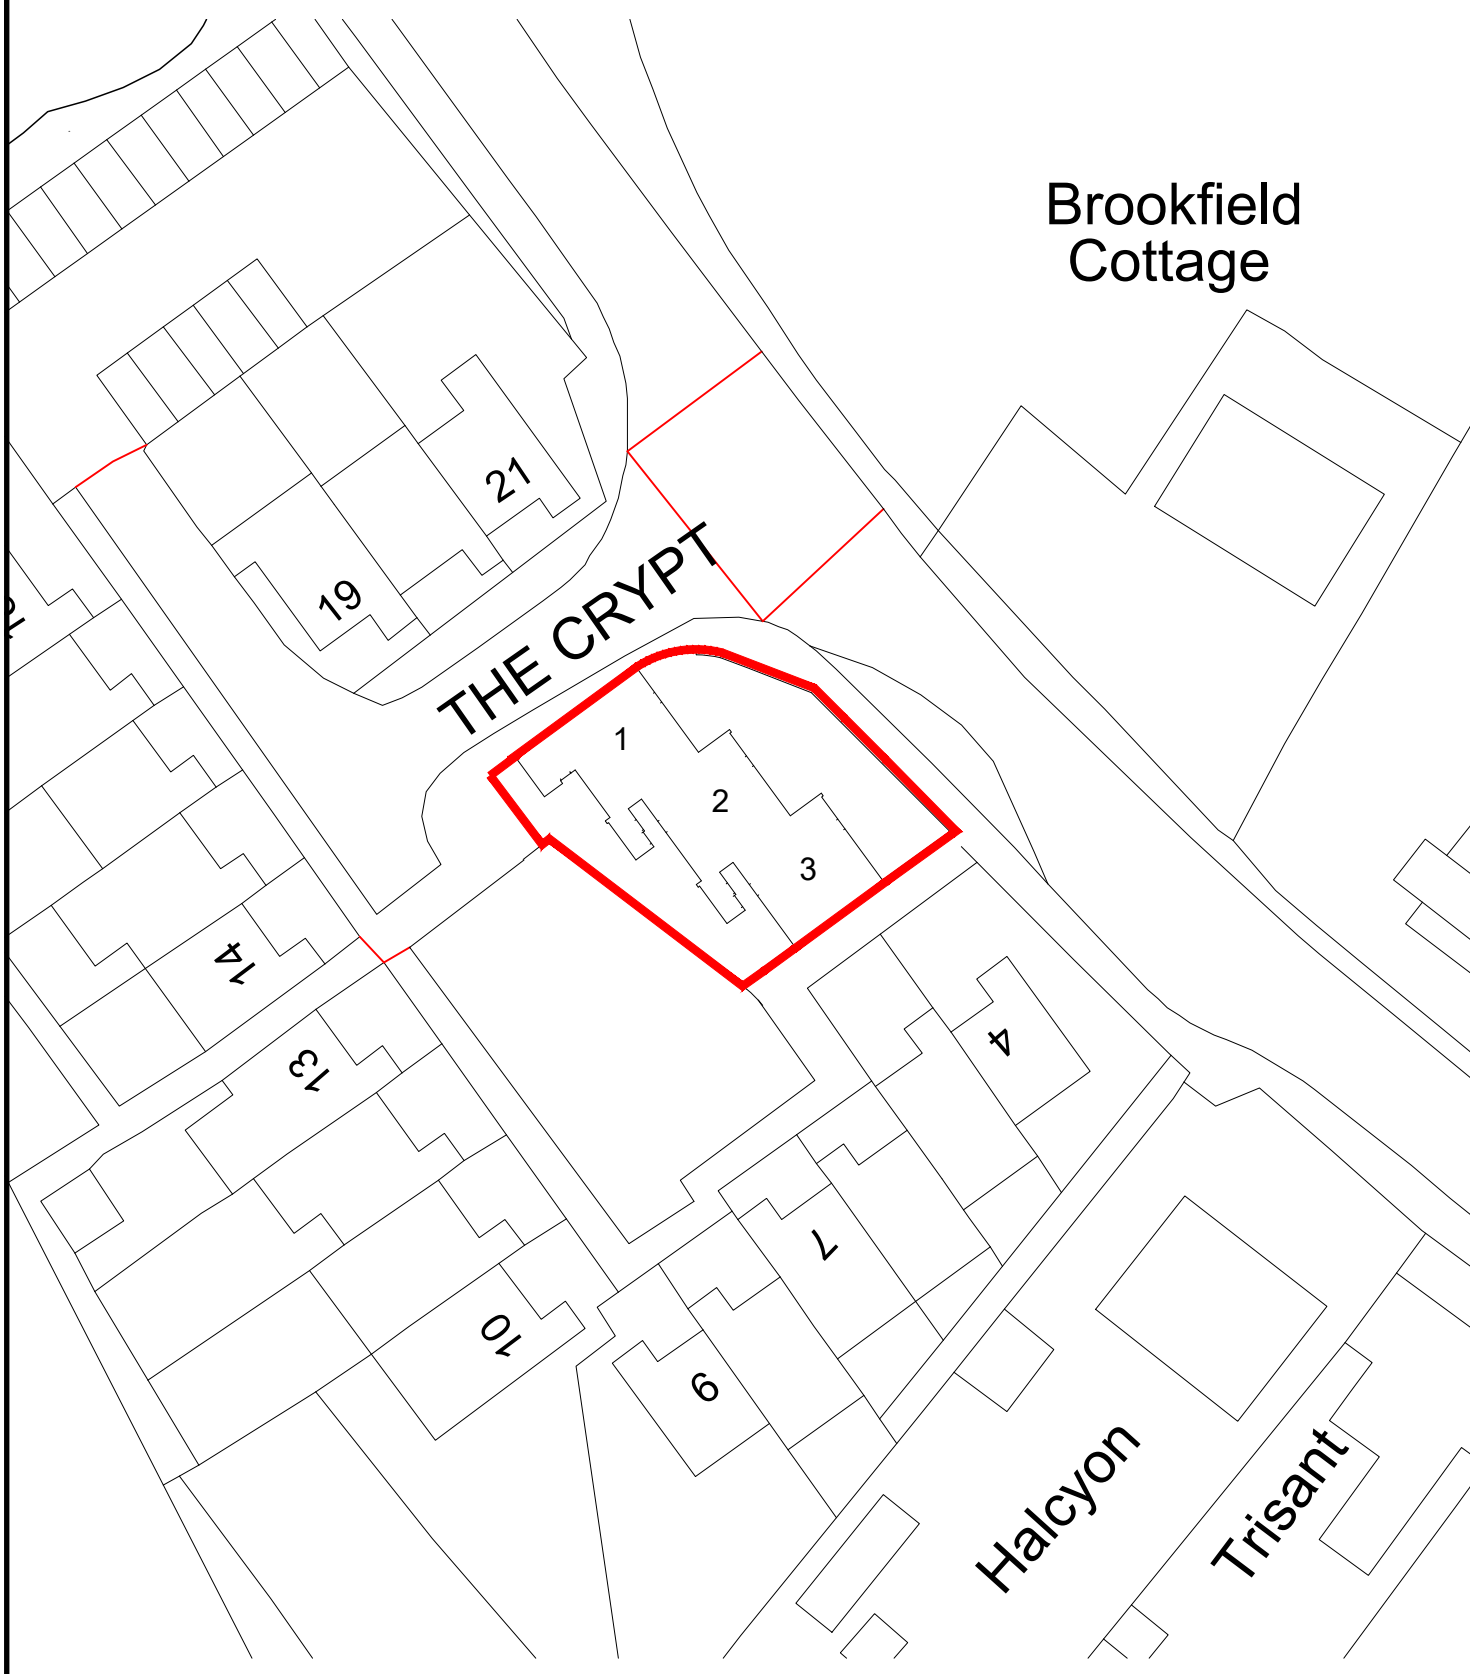

General Legend	
	Application Boundary



gcp Chartered Architects
ARCHITECTURE | CONSULTING

Suite 10, Corum 2
Corum Office Park
Crown Way
Warmley
Bristol BS30 8FJ

0117 9676286
mail@gcparch.co.uk
www.gcparch.co.uk



Project Title: SHDF Wave1 - Whole House Retrofit
Two Rivers Housing - The Crypt - Dymock

Drawing Title: Block Plan as Existing
The Crypt, Dymock GL18 2AL

Drawn By: [OS]MT Checked By: JB Date: 18.08.2022 Scale: 1:500@A4

Status: PLANNING Dwg. No: 21032-W1b/012 Rev: P1