



This drawing is copyright and may not be reproduced without the permission of **gcp** Chartered Architects Ltd • All drawings to be read in conjunction with the project specification with all works carried out in accordance with the latest British Standards and Codes of practice • Except for the purposes of assessing planning applications; this drawing is not to be scaled, use figured dimensions only • All dimensions are to be checked on site and any discrepancies between this drawing and other information given elsewhere must be reported to **gcp** Chartered Architects before work proceeds.

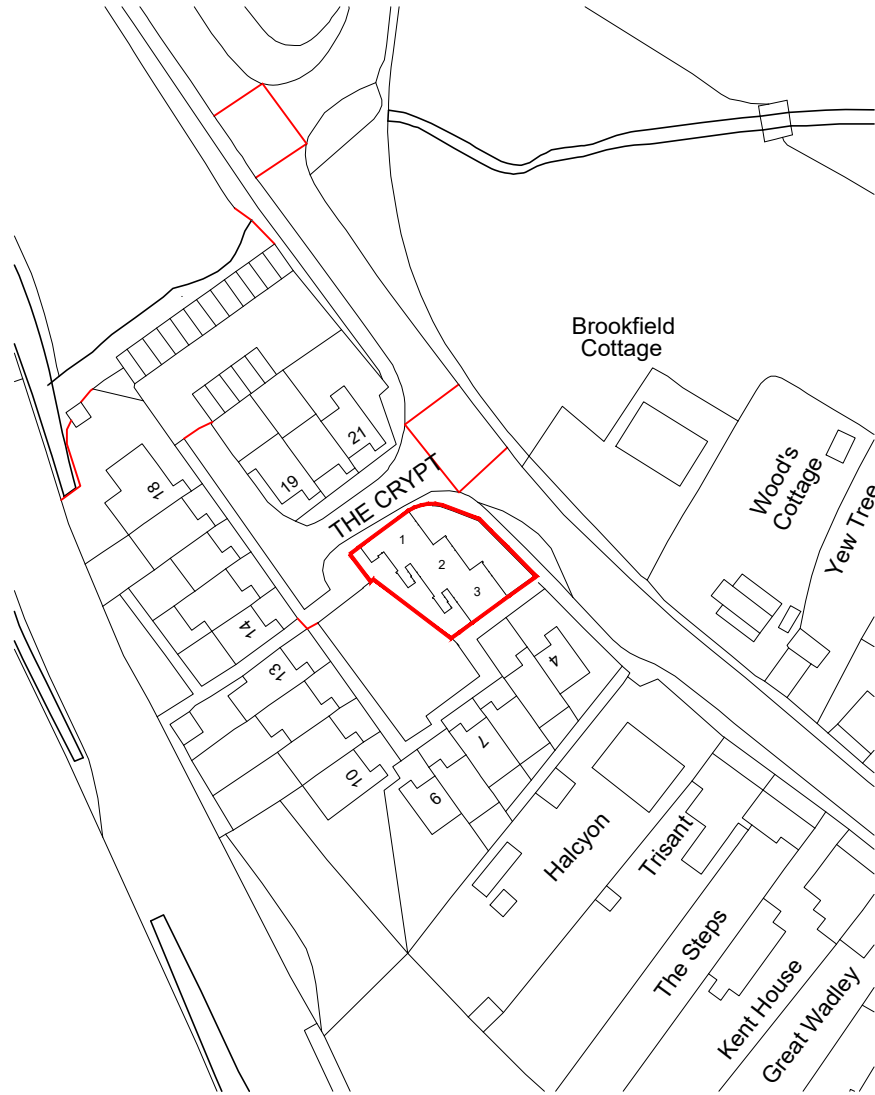

**General Legend**

 Application Boundary

0m 20m 40m 60m 80m 100m



**gcp** Chartered Architects  
ARCHITECTURE | CONSULTING

Suite 10, Corum 2  
Corum Office Park  
Crown Way  
Warmley  
Bristol BS30 8FJ

0117 9676286  
mail@gcparch.co.uk  
www.gcparch.co.uk



Project Title: SHDF Wave1 - Whole House Retrofit  
Two Rivers Housing - The Crypt - Dymock

Drawing Title: Location Plan as Existing  
The Crypt, Dymock GL18 2AL

Drawn By: [OS]MT Checked By: JB Date: 18.08.2022 Scale: 1:1250@A4

Status: **PLANNING** Dwg. No: 21032-W1b/011 Rev: P1