


**CH DESIGN
EUROPE**

CH DESIGN EUROPE LTD

67 WINCHESTER ROAD
ROMSEY
HAMPSHIRE SO51 8JB

07718 592947 / 01794 503767
chde.ltd@hotmail.co.uk

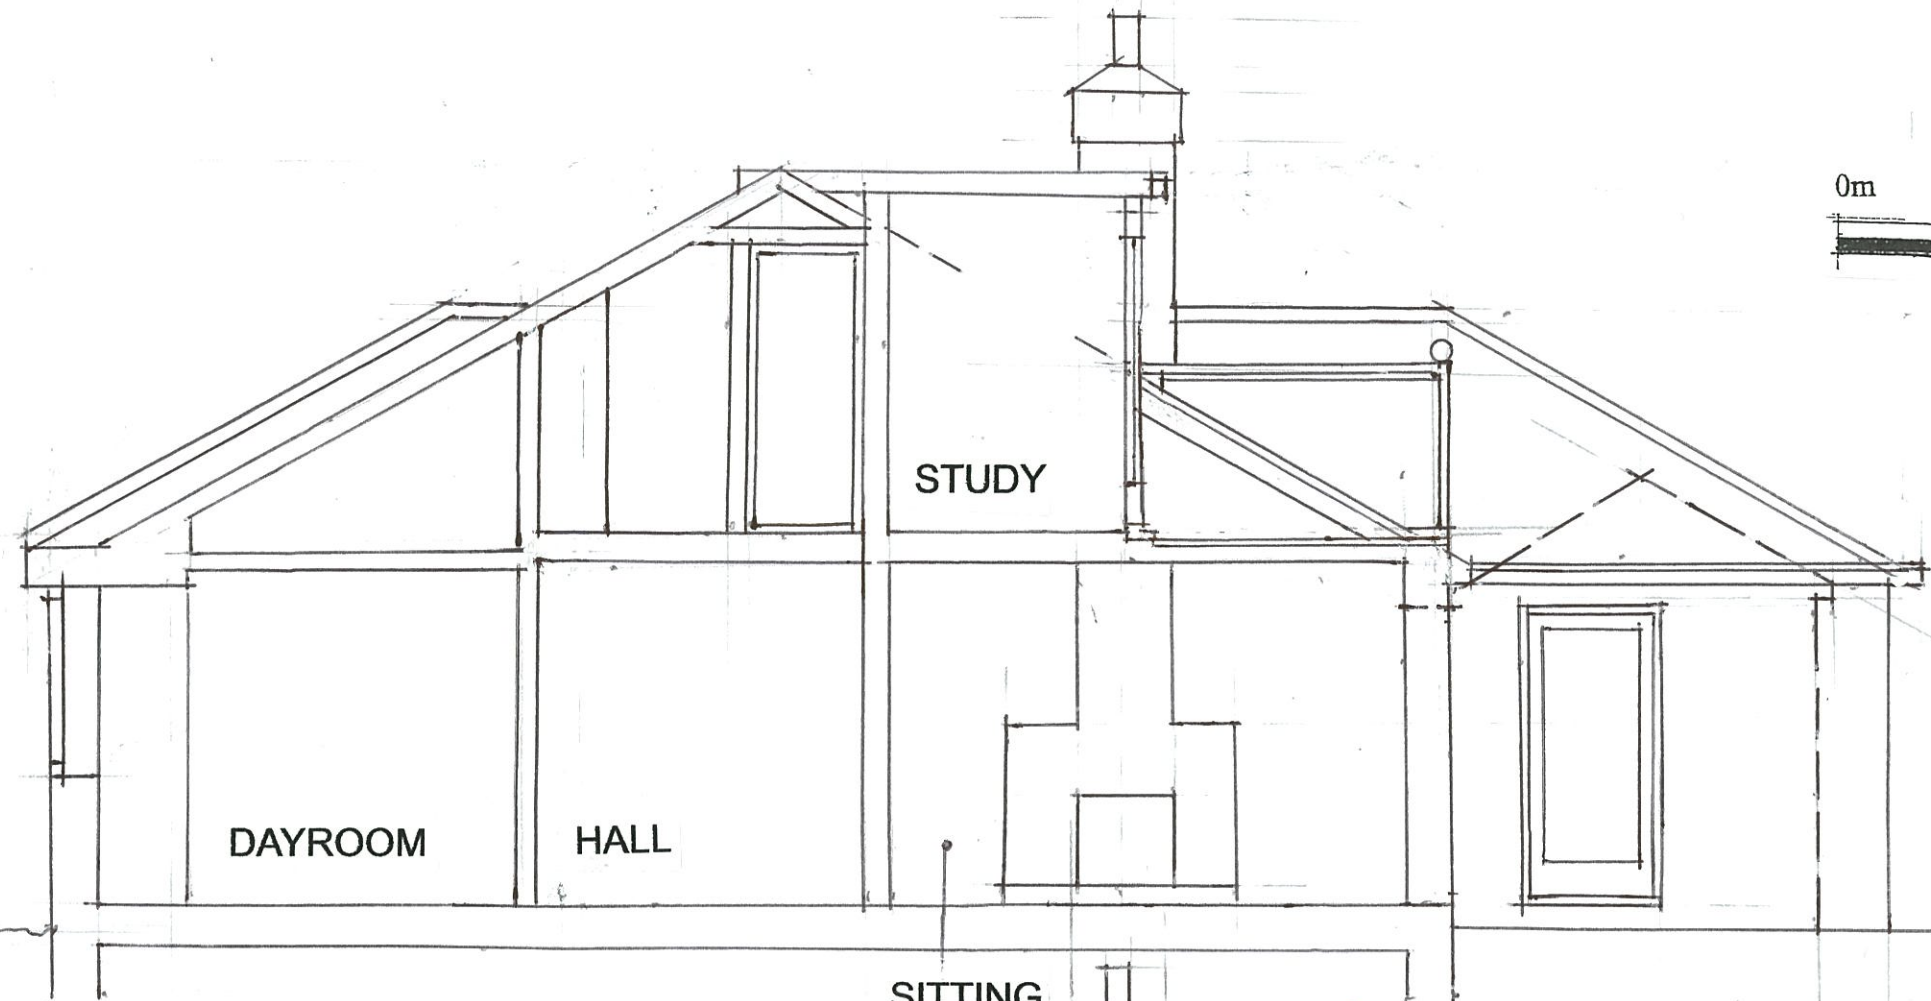

**PROPOSED SECTION A-A
SCALE: 1.50**

MATERIALS
RENDERED FACING
TO STUD FRAME WALL
AND BALCONY SIDE PANELS


SLATE ROOF EDGES
RE-INSTATED

STAINED SOFTWOOD GLAZED
DOORS

HARDWOOD BALCONY
DECKING

CLEAR GLASS BALCONY
PANELS IN STAINLESS STEEL
FRAME

**DENNY COTTAGE
DENNY WOOD
NEAR LYNDHURST
SO43 7FZ**

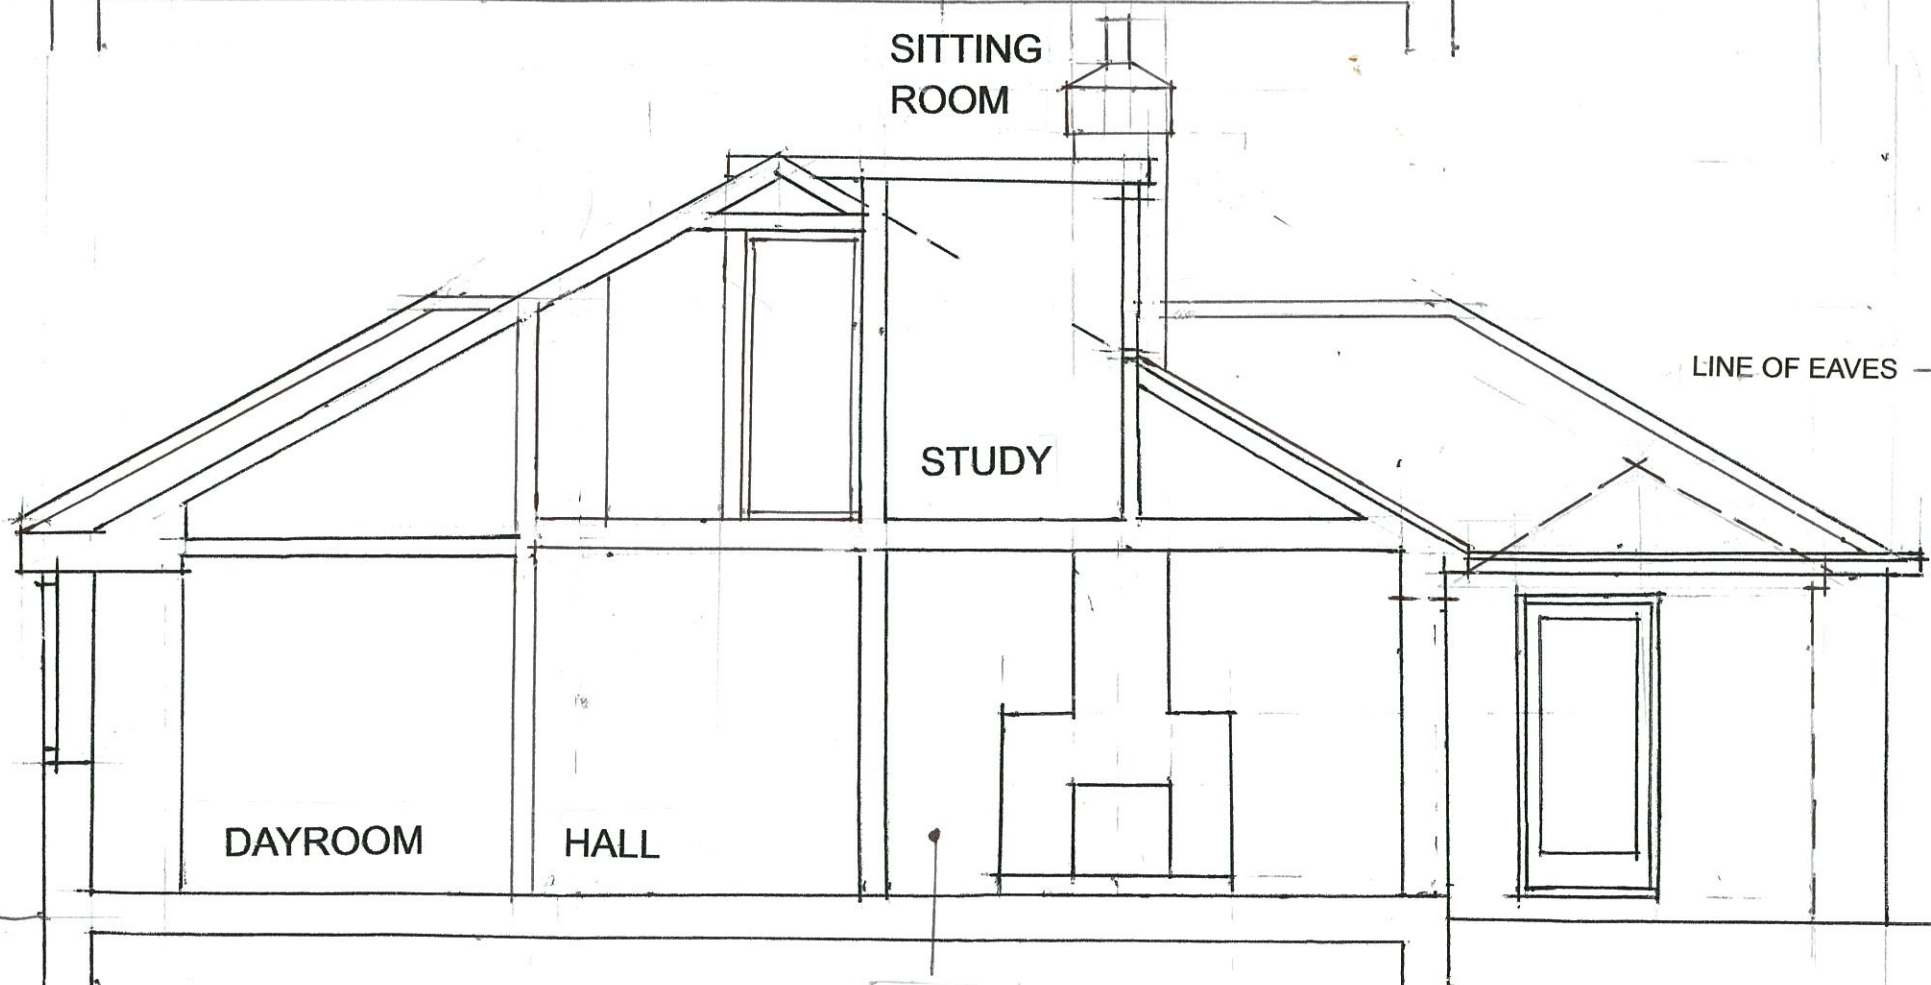

**EXISTING SECTION A-A
SCALE: 1.50**

SITTING
ROOM

OUTLINE
OF CONSERVATORY

DRAWING NO

6