
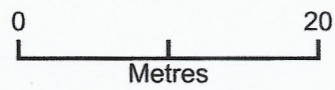


1-Pikes Hill, Gales Green

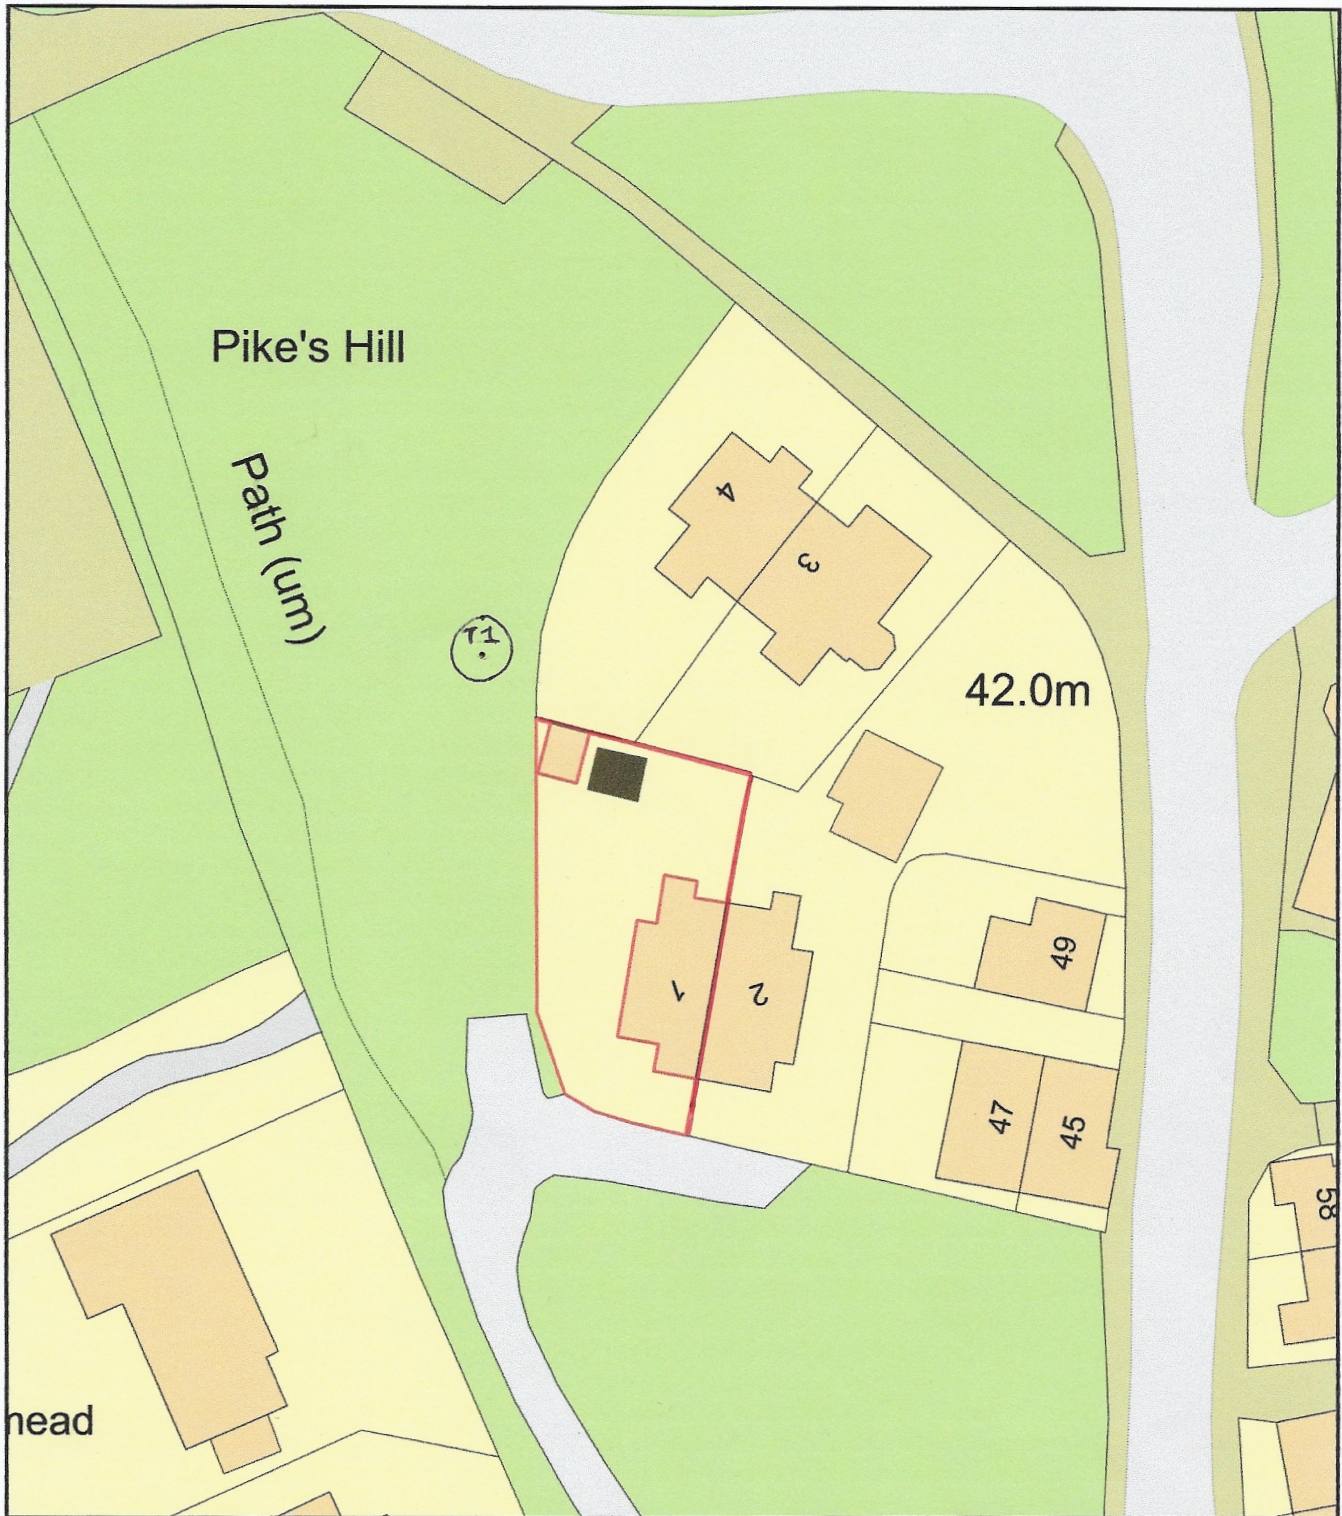

*T1 = multi-stemmed Ash
(See photos attached to application)*

Plan Produced for: Imogen Banks

Date Produced: 24 Aug 2022

Plan Reference Number: TQRQM22236125703045

Scale: 1:500 @ A4

3.