


1:50 @ A1
1:100 @ A3

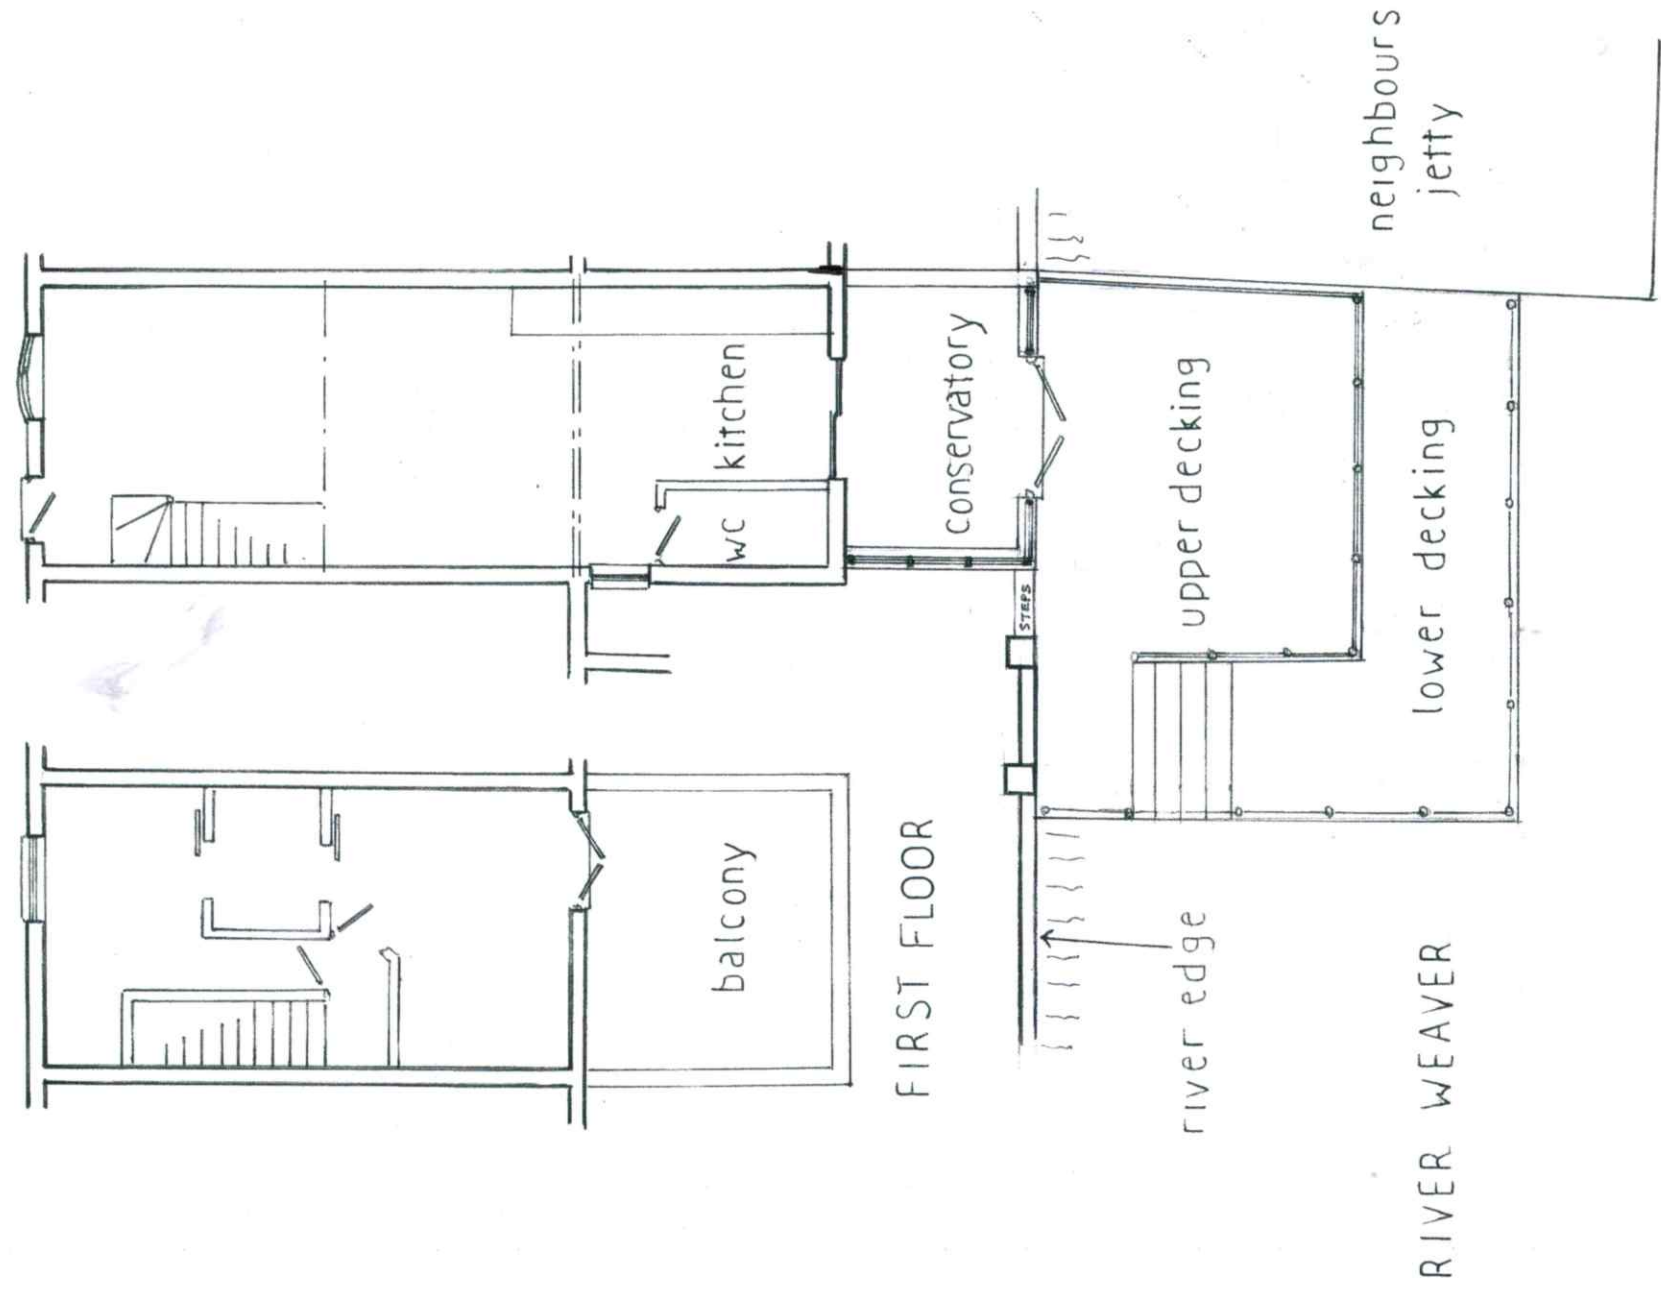

2 WARRINGTON ROAD
ACTON BRIDGE