
The Old Barn, Stone Farm, Cockfield Road, Cockfield, Bury St Edmunds, IP30 0HP

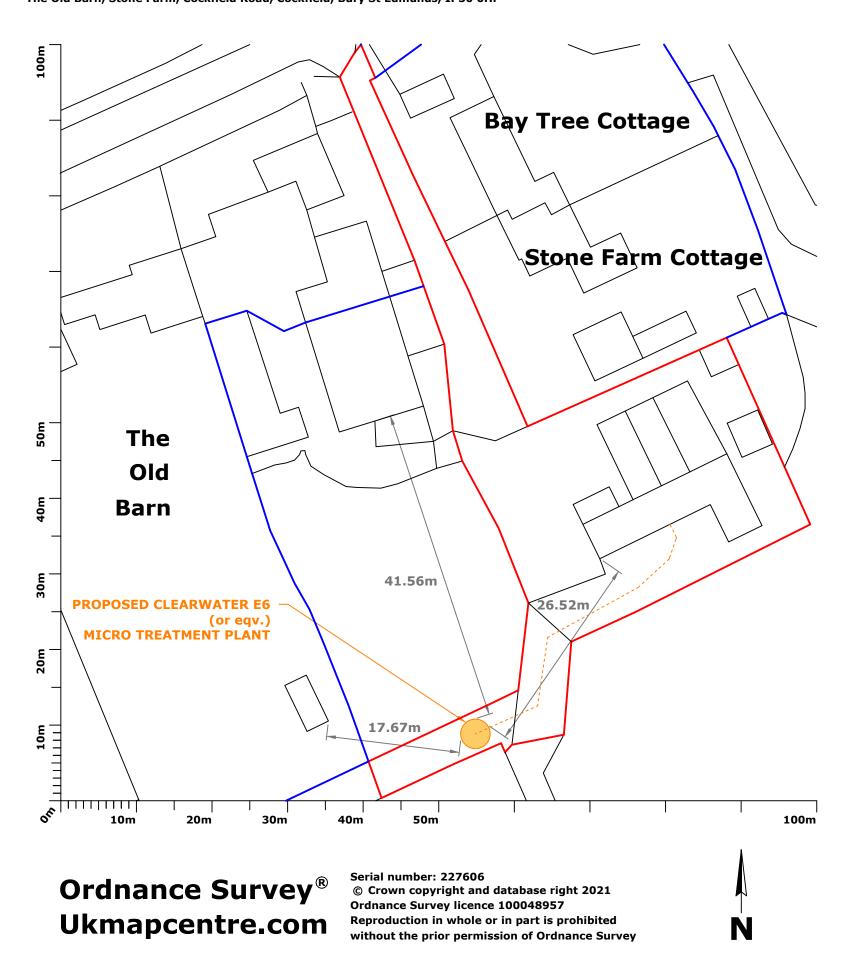



The Furnace The Maltings Princes Street Ipswich Suffolk IP1 1SB

t: 01473 407911

e: enquiries@planningdirect.co.uk w: planningdirect.co.uk

	TITLE: Prop	osed: Site F	Plan		
	DATE: 15/09	9/22			
	REF: 0840B	DRAWING	: 03	REVISION: 3	
	SCALE: 1:500 DRAWN BY: SH		SHEET SIZE: A3		
			CHECKED BY: JC		
	CONTACT: +	echnical@n	lannir	adirect coluk	

L	Œ	NT	: P	AR	ΚII	NS	ΟN	l		
Б	DI	TC	ΛТ	TΩ	N	CI	ΙМ	м	ΛD	

APPLICATION SUMMARY: Installation of sewage treatment plant to service dwelling approved in application DC/22/01043

KEY:	
	Site boundary
	Curtilage of owned property

NOTES:		