


NO DIMENSIONS TO BE SCALED FROM THIS DRAWING

This document references the following file:-

Reference Name	Status	Revision
PC-XX-XX-M3-Designer-0001_5746		P01.1

Revisions	Date	Drawn /	Chk'd
P01	First Issue	28/07/22	AO/MG
P02	PLANNING	25/08/22	AO/MG

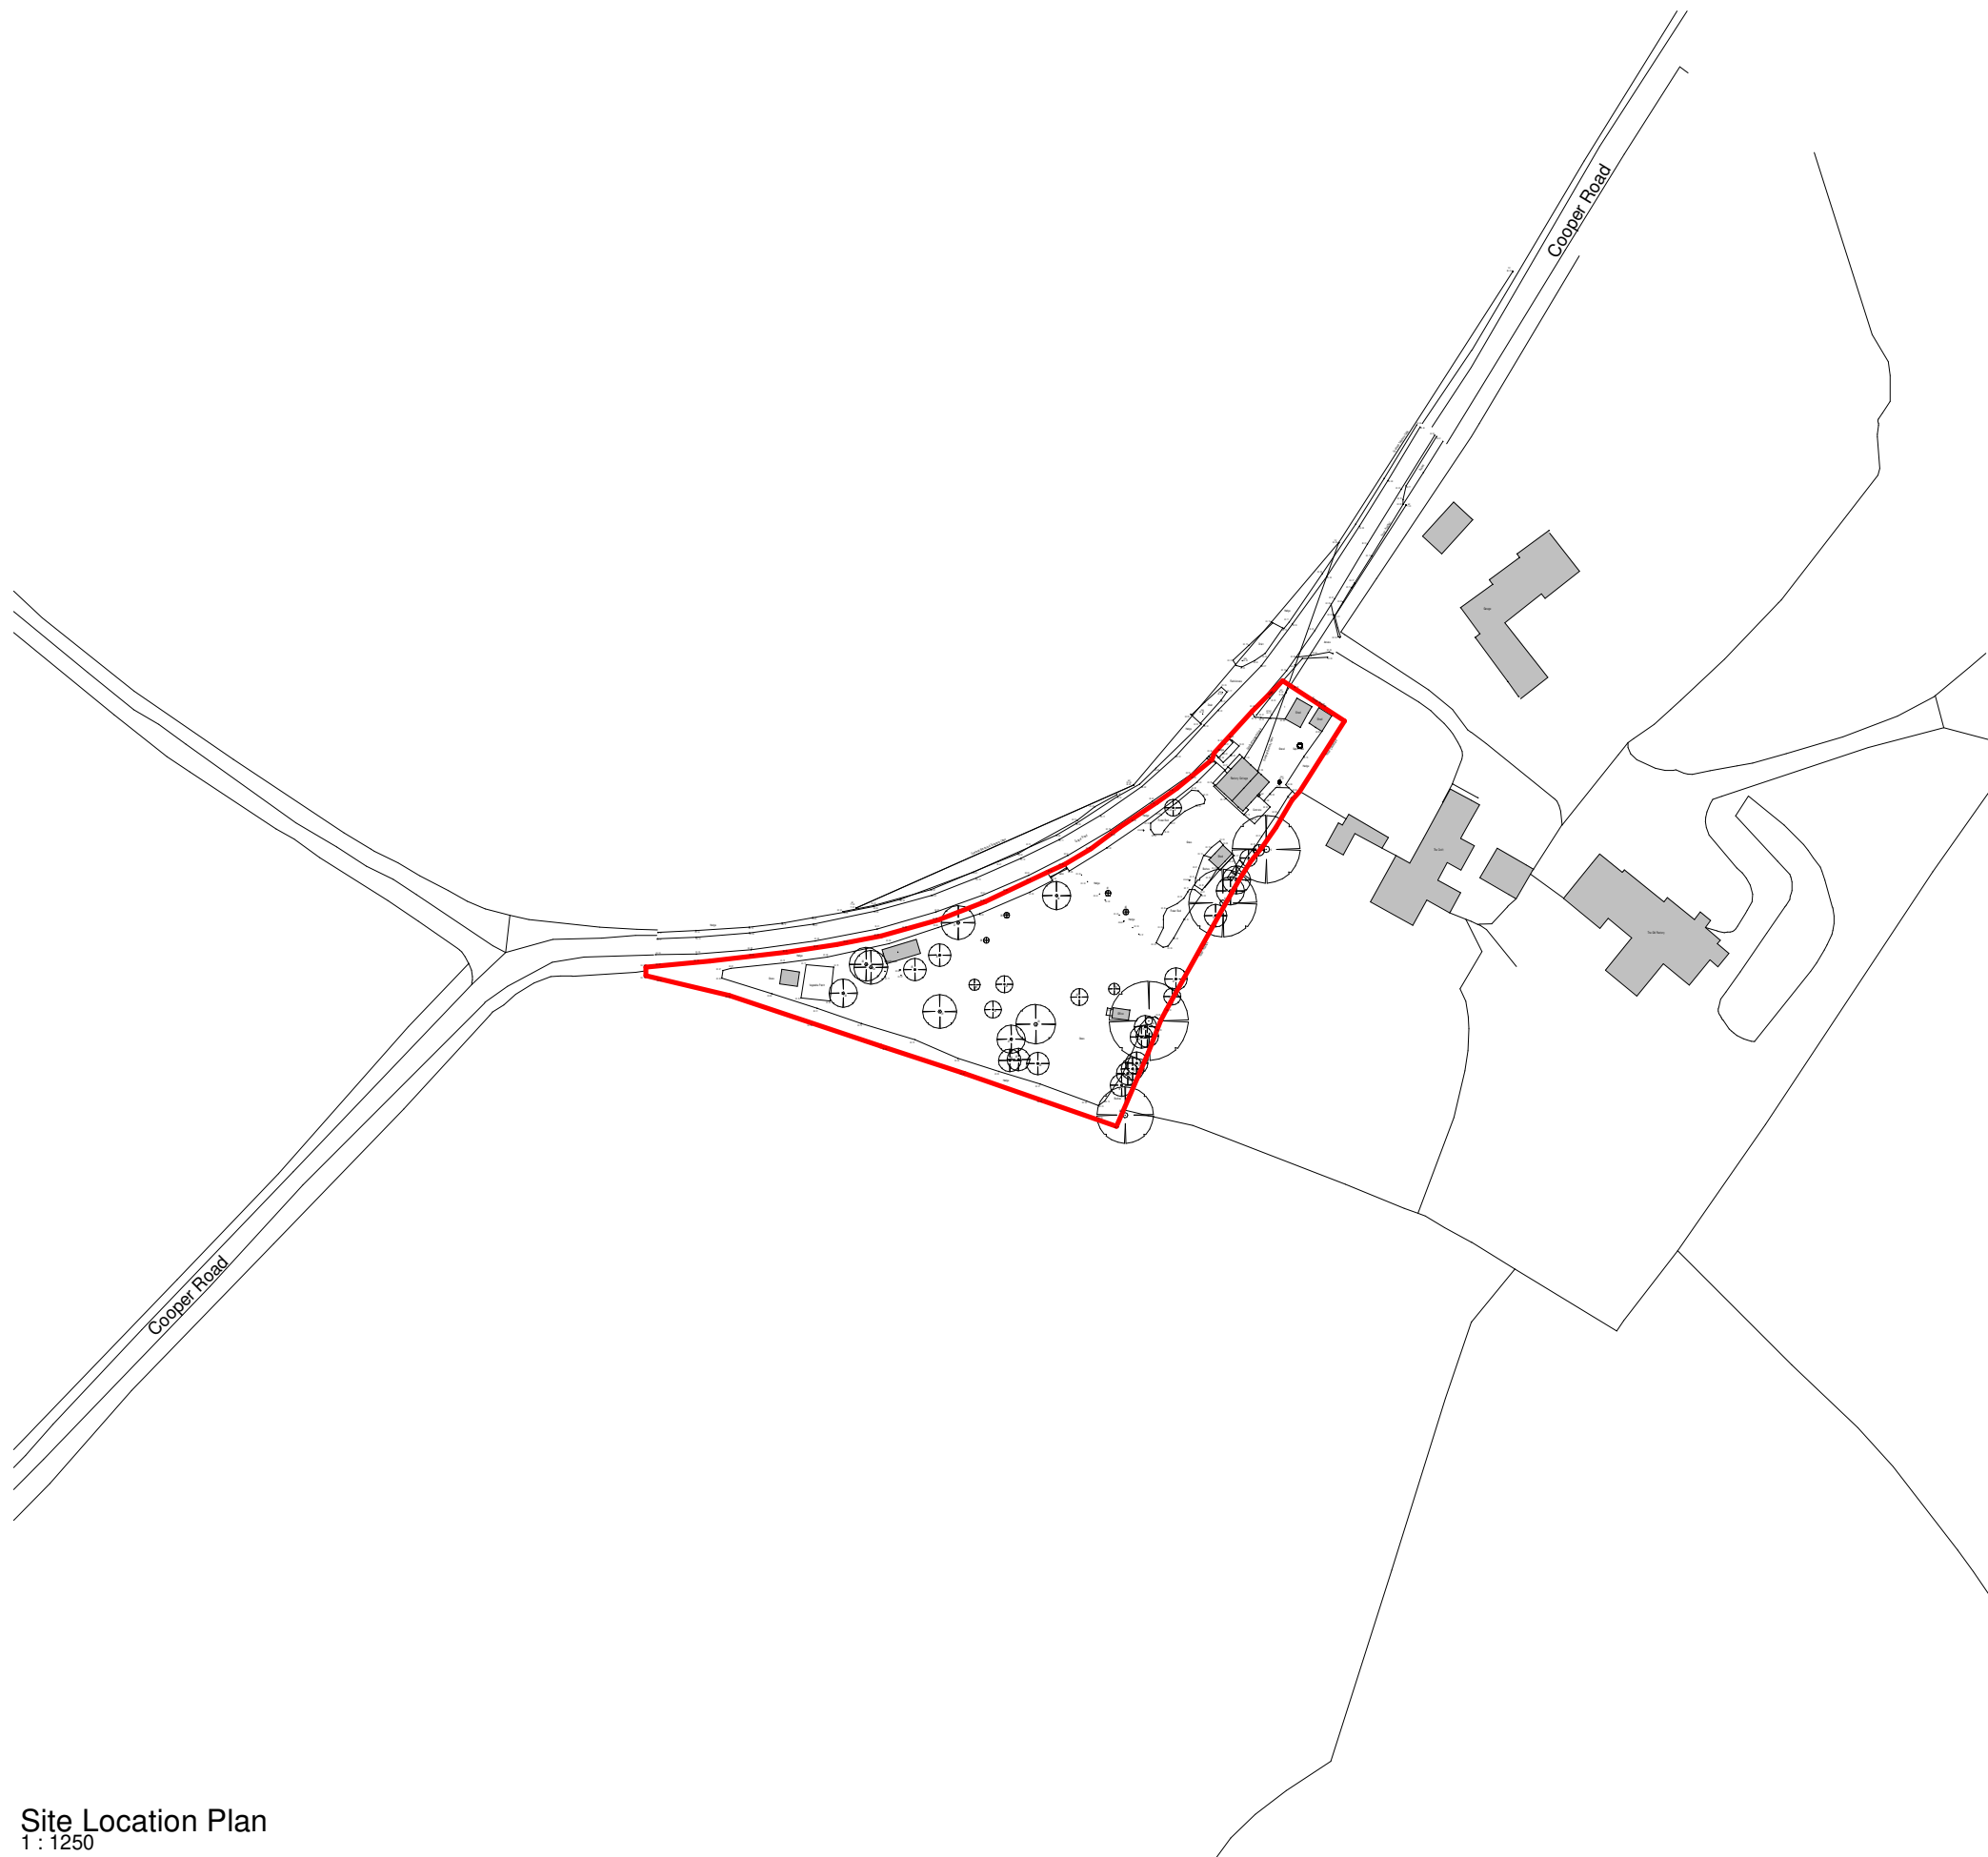

Client

Sam Jackson

Project

Proposed demolition and redevelopment of Rectory Cottage Cooper Rd Gosbeck IP69SN

Title

Site Location Plan

Project N^o Drawing N^o Revision

5746 - 0100 P02

Scale - unless otherwise stated Issued For

1 : 1250 @ A3 PLANNING


BS 1192 Ref. Status

PC-Designer-0100



Site Location Plan

1 : 1250

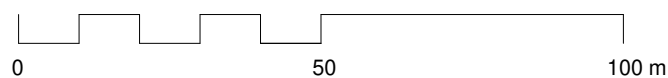

KLH
 The Old Steelyard
 Poplar Lane
 Sprouton
 Ipswich
 IP8 3HL
 t: 01473 689 532
www.klharchitects.com