


WINGFIELD BARN + ST ANDREW CHURCH CAR PARK

SCALE 1:5 @ A4.

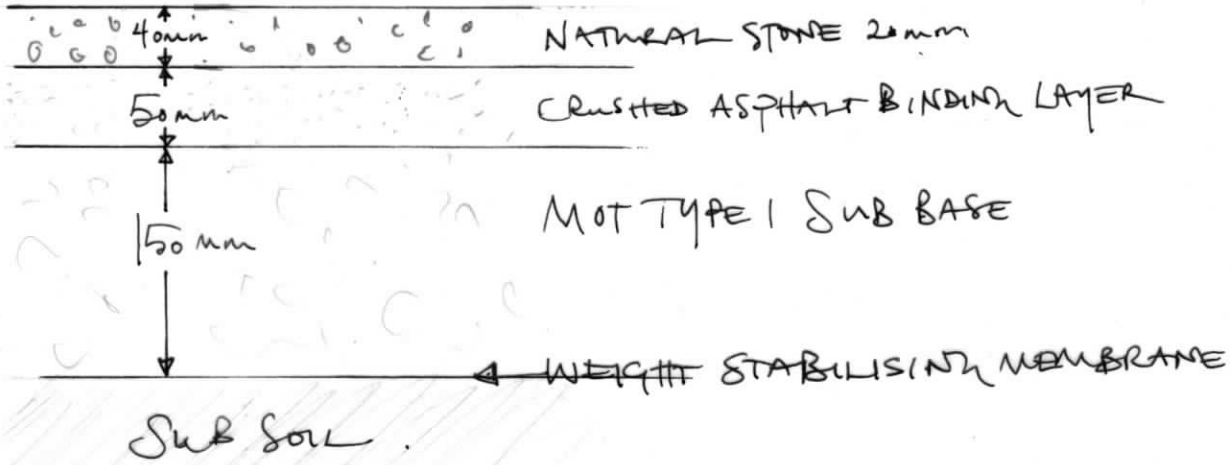

SECTION SHOWING BUILD UP OF HARD STANDING FOR PROPOSED EXTENDED PARKING AREA.

SCALE 1:20 @ A4.



SECTION SHOWING PROPOSED SOIL BUND AROUND PARKING AREA.

PROPOSED CAR PARK EXTENSION FOR WINGFIELD BARN + ST ANDREW CHURCH CHURCH ROAD WINGFIELD. IP21 5RA.

DATE: 15.9.22	SCALE 1:5 1:20 @ A4	DRAWN: LUKE HEYDON.
No: 004.		