





SITE SECTION 01

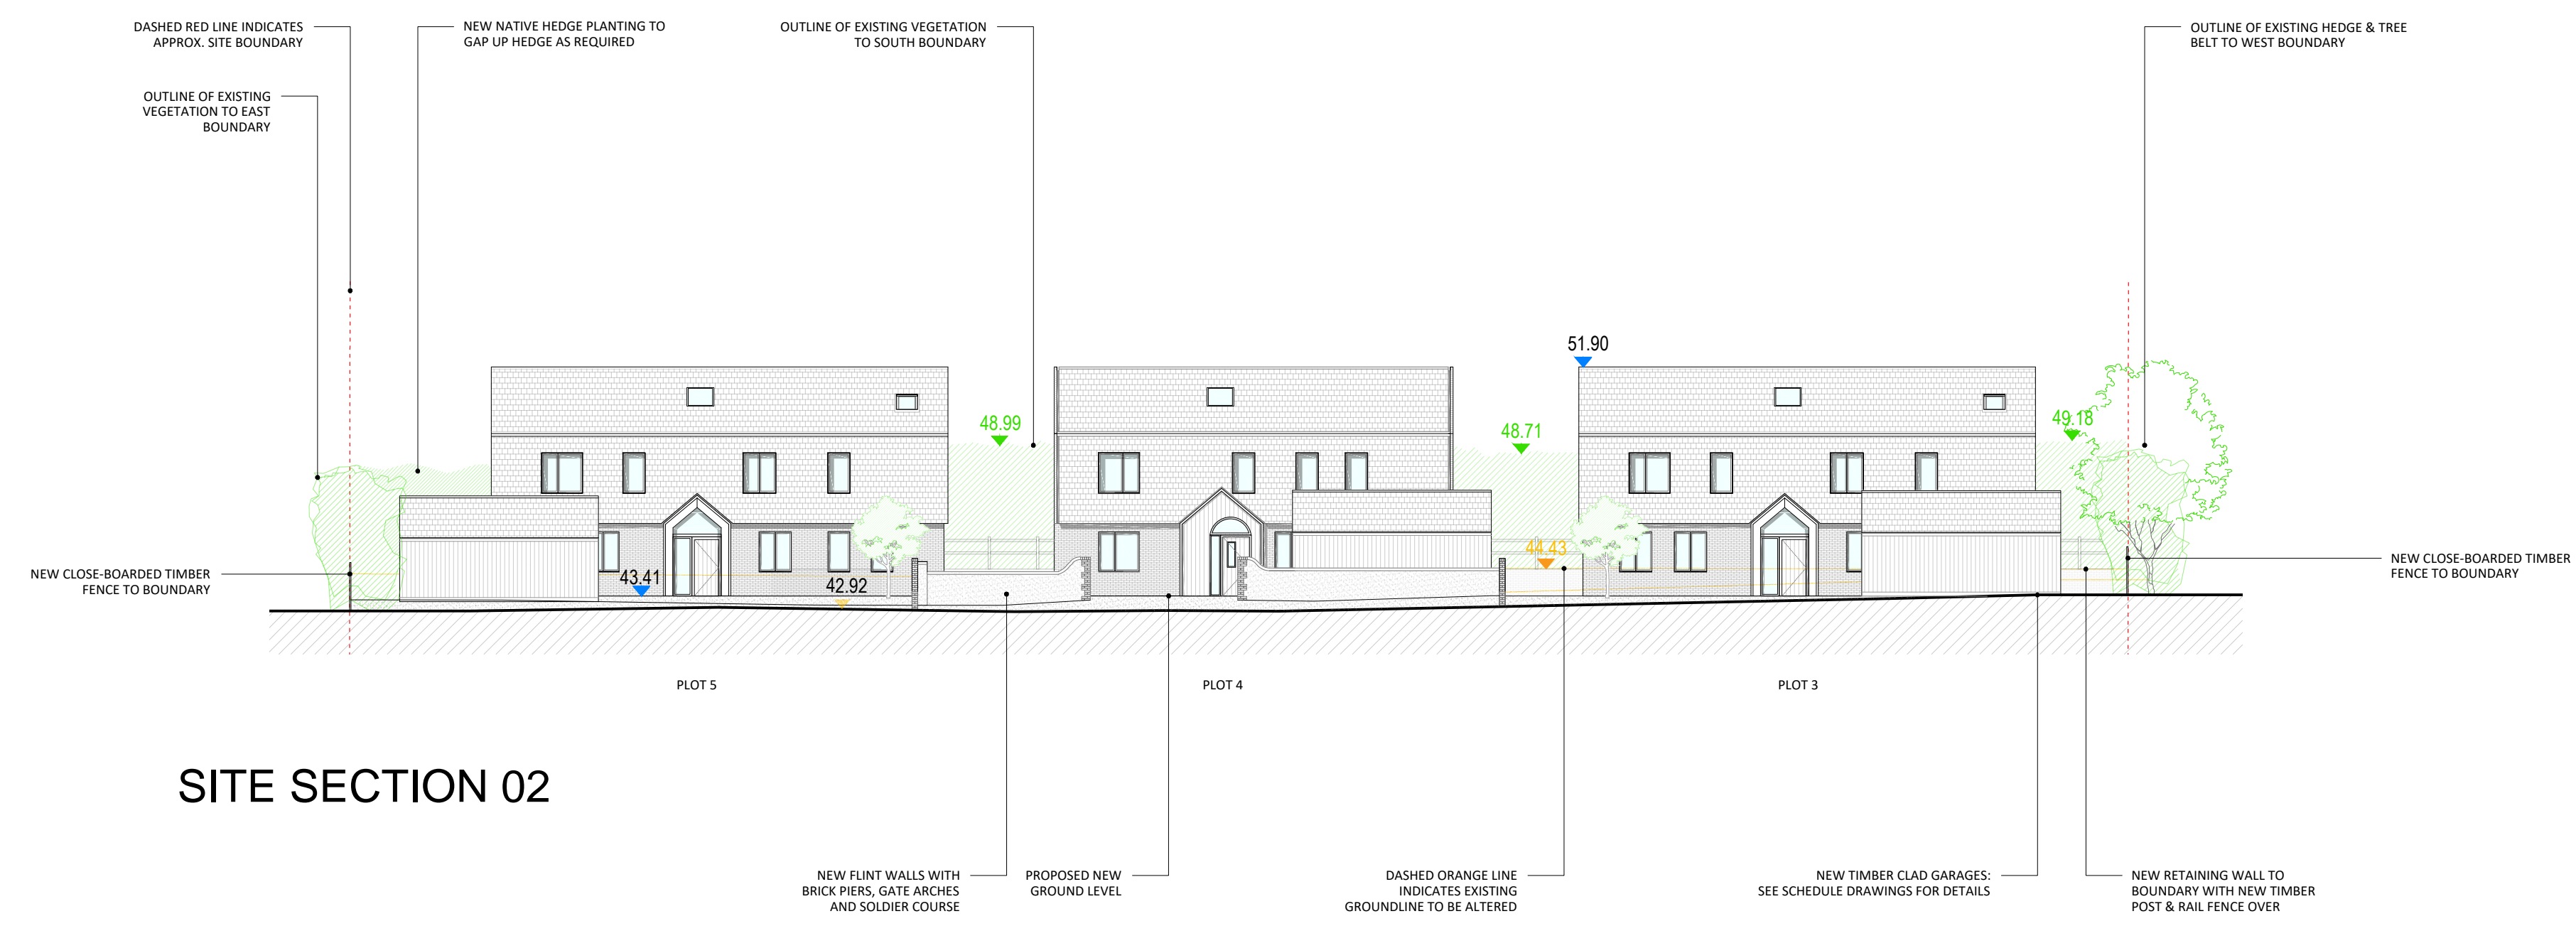

SITE SECTION 02

- 00.00 EXISTING GROUND LEVEL
- 00.00 EXISTING GROUND LEVEL TO BE ALTERED
- 00.00 PROPOSED LEVEL
- 00.00 TOP OF TREE/HEDGE

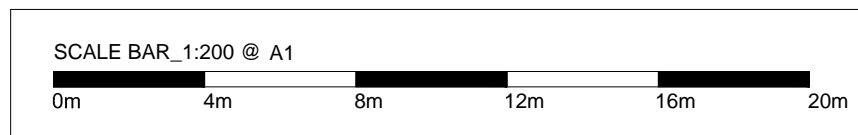

ISSUE REGISTER		
DATE	ISSUE	DESCRIPTION
24.08.22	-	PLANNING

THIS DRAWING IS FOR PLANNING PURPOSES ONLY



PROJECT ADDRESS:	LAND TO THE REAR OF WILLOWMERE, RICKINGHALL	
CLIENT:	NAP ANGLIA LTD	
DRAWING TITLE:	PROPOSED SITE SECTIONS	
PURPOSE:	PLANNING	
DRAWING NO.:	P303_GA_0.10	-
ISSUE NO.:		
SCALE:	1:200 @ A1	