



PROPOSED SIDE

PROPOSED PLANS
SCALE 1:50

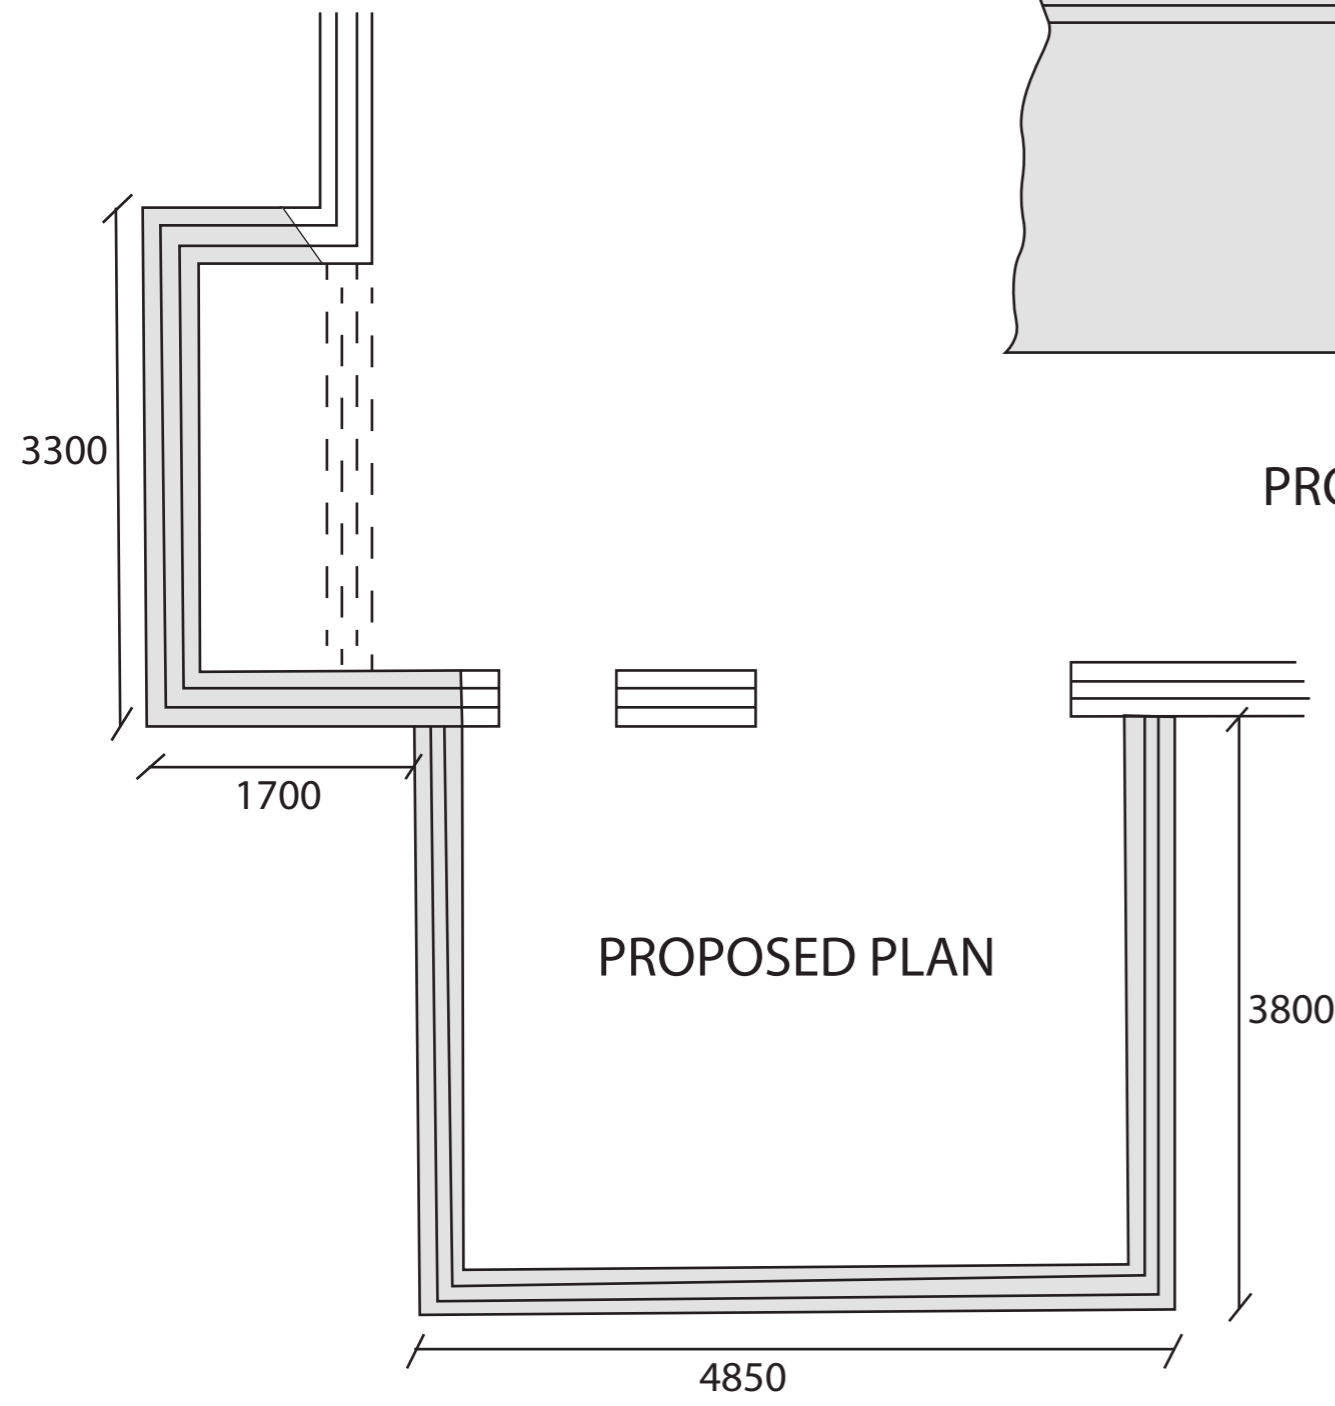

PROPOSED PLAN

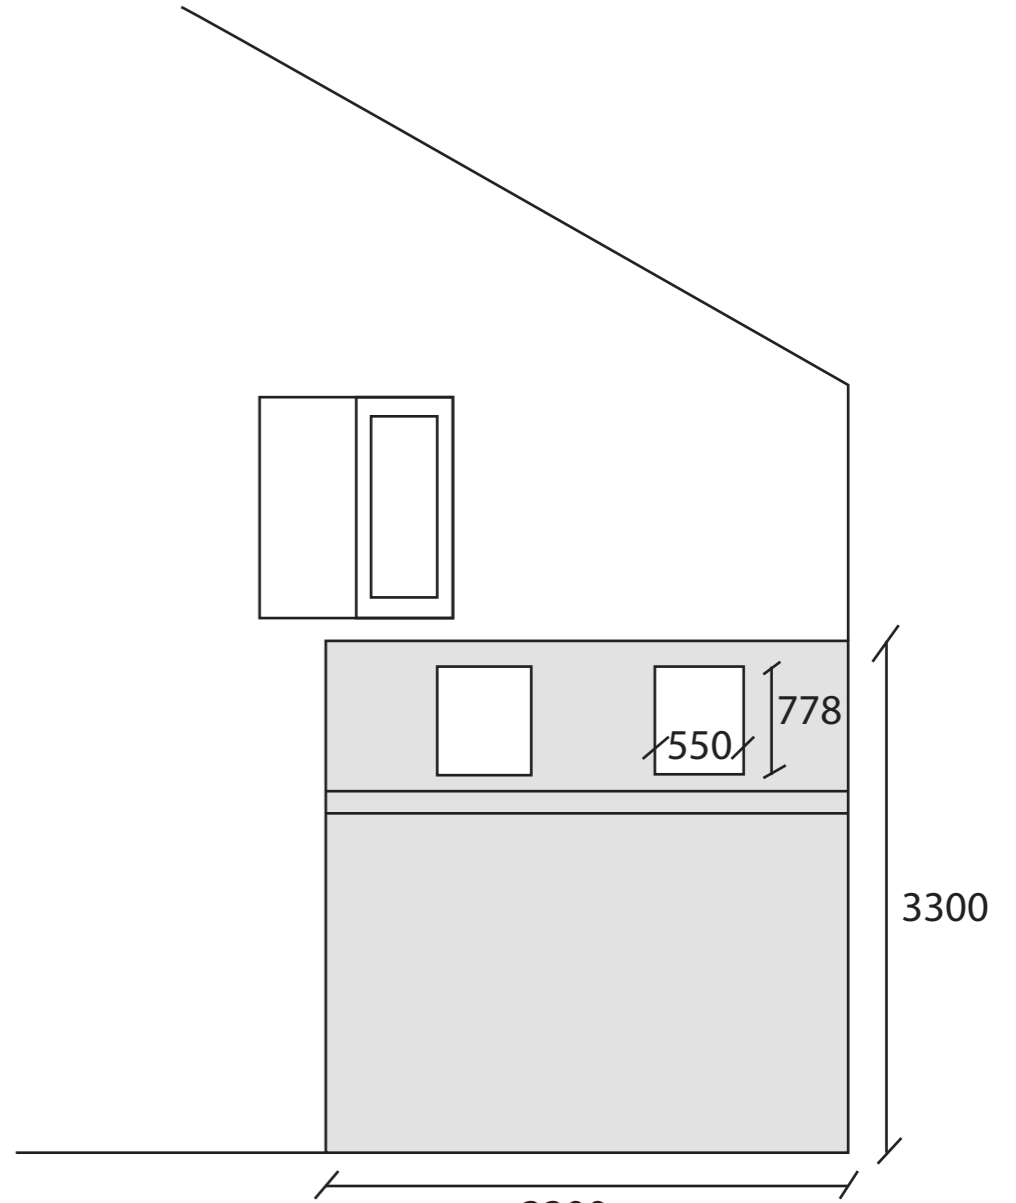

PROPOSED SIDE