


**BLOCK PLAN**

scale 1:500

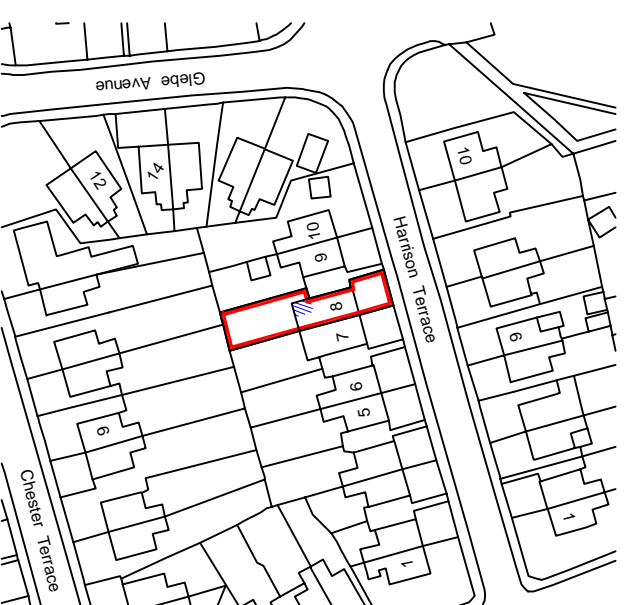

**LOCATION PLAN**

scale 1:1250

**drawnplans.co.uk**

Project:  
**Two Storey Rear Extension.**

For:  
**Kelly Fergus  
8 Harrison Terrace  
Peterlee  
County Durham  
SR8 3HF**

Scale:	Dwg. no.:	Ref. no.:
As shown	Sheet 3	A00
Drawn by:	Date Drawn:	
L.R.	29-August-2022	

For Drawings Tel: 0800 7836790

E-mail :- drawnplansco@aol.com