




PROPOSED SOUTH EAST FACING ELEVATION
Scale 1:100



PROPOSED NORTH EAST FACING ELEVATION
Scale 1:100

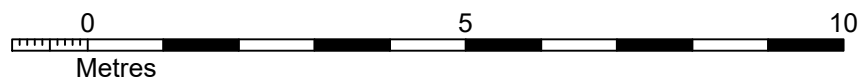

Project
Flood Street Farm
Fordingbridge
SP6 2BS

Title
Proposed Elevations
1 of 2

Revisions
Drawing Number
1354 - SK18

Dwn Chkd
Dwn Chkd
AB PB

Scale
1:100@A3

Date
11 January 2020

The contents of this drawing are Copyright. Figured dimensions only to be used. Contractors must verify all dimensions and report any discrepancies to the architects before putting work in hand or making any shop drawings.

ClassicArchitecture

The Classic
Architecture Company

St. Ediths, Kingsbury Square, Wilton,
Salisbury, Wiltshire SP2 0BA
Tel: 01722 742487
Fax: 01722 743986
Email: info@classicarchitecture.co.uk
Website: www.classicarchitecture.co.uk