




PROPOSED SOUTH-WEST FACING ELEVATION
Scale 1:100



PROPOSED NORTH-WEST FACING ELEVATION
Scale 1:100

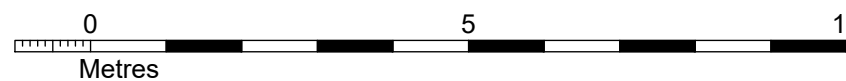

Project		Flood Street Farm	
		Fordingbridge	
		SP6 2BS	
Title		Proposed Elevations	
		2 of 2	
Date		14 January 2022	
Revisions		Dwn	Chkd
Drawing Number		Dwn	Chkd
1354 - SK15C		JG	PB
Scale		1:100@A3	

The contents of this drawing are Copyright. Figured dimensions only to be used. Contractors must verify all dimensions and report any discrepancies to the architects before putting work in hand or making any shop drawings.

ClassicArchitecture

The Classic
Architecture Company

St. Ediths, Kingsbury Square, Wilton,
Salisbury, Wiltshire SP2 0BA
Tel: 01722 742467
Fax: 01722 743966
Email: info@classicarchitecture.co.uk
Website: www.classicarchitecture.co.uk