


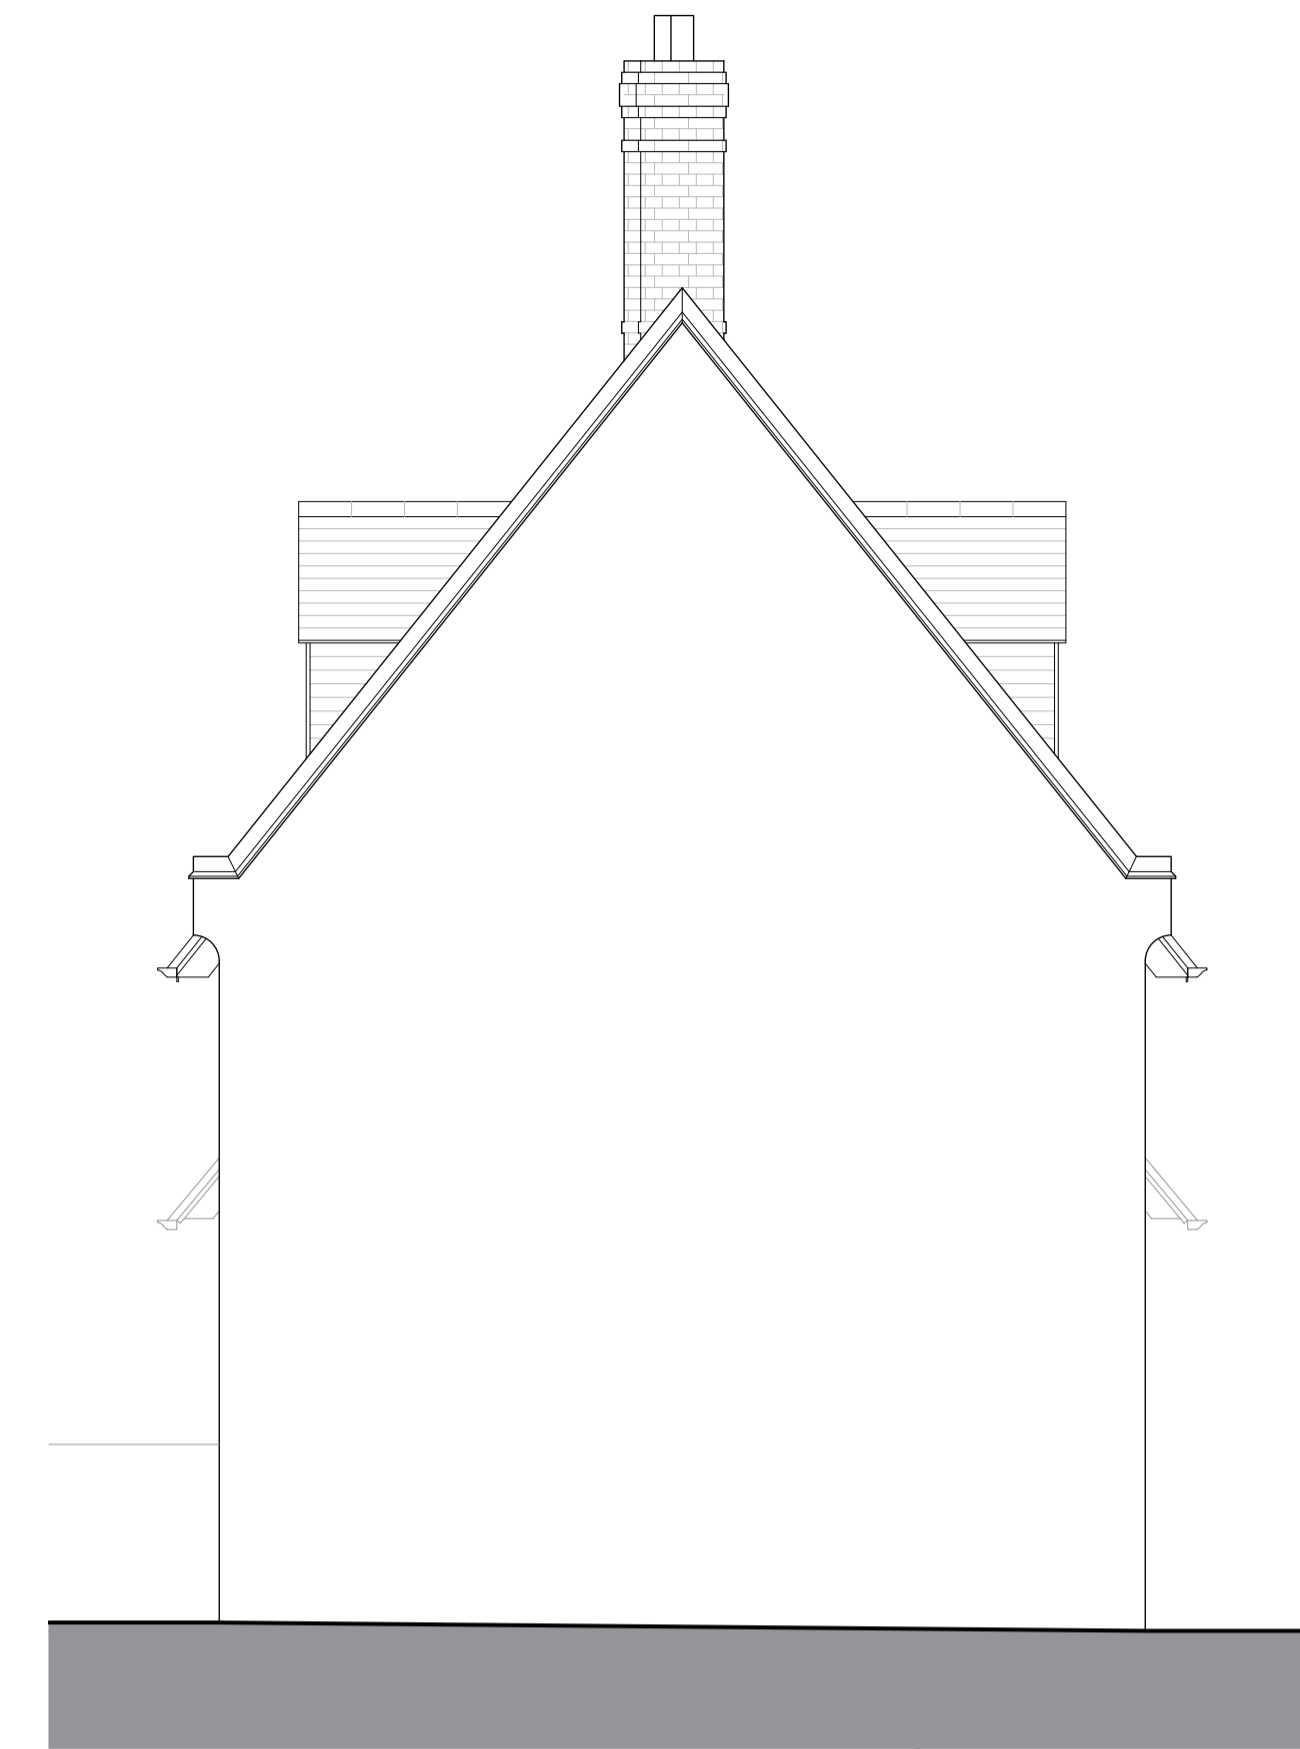


EXISTING NORTH-WEST FACING ELEVATION
Scale 1:50




EXISTING SOUTH-WEST FACING ELEVATION
Scale 1:50



EXISTING SOUTH-EAST FACING ELEVATION
Scale 1:50

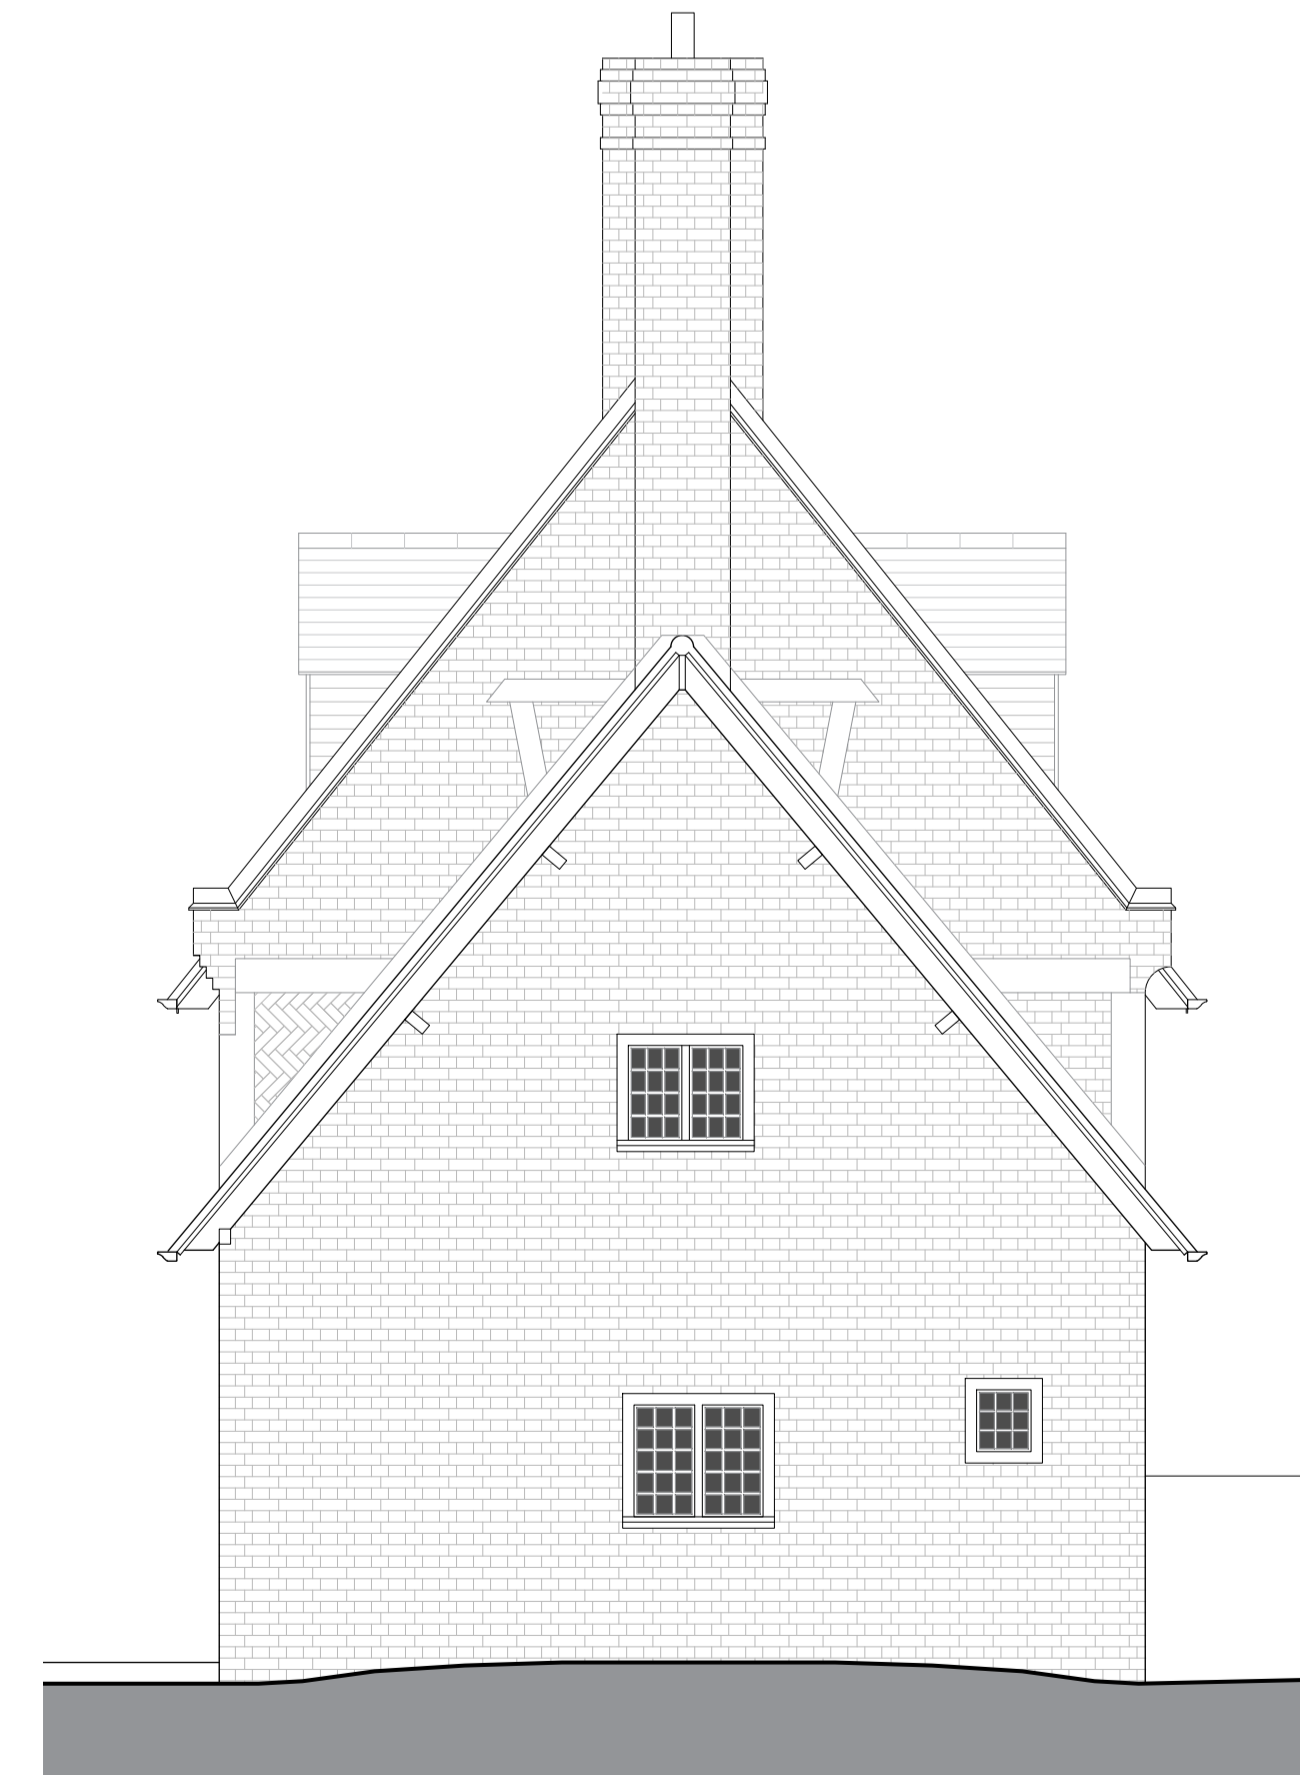

EXISTING NORTH EAST FACING ELEVATIONS
Scale 1:50

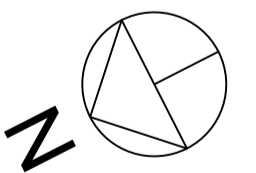


Project
Flood Street Farm
Fordingbridge
SP6 2BS

Title
Existing Elevations

| Revisions | Dwn | Chkd | Dwn | Chkd | Date |
|-----------|-----|------|-----|------|------------------|
| 1354 - 05 | AK | PS | | | 16 February 2021 |

The contents of this drawing are Copyright. Figured dimensions only to be used. Contractors must verify all dimensions and report any discrepancies to the architects before putting work in hand or making any shop drawings.

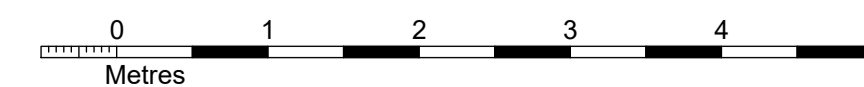

ClassicArchitecture

The Classic
Architecture Company

St Edith, Kingsbury Square, Wilton,
Sarisbury, Winchester, SO40 6AA
Tel: 01753 743000
Fax: 01753 743008
Email: info@classicarchitecture.co.uk
Website: www.classicarchitecture.co.uk