



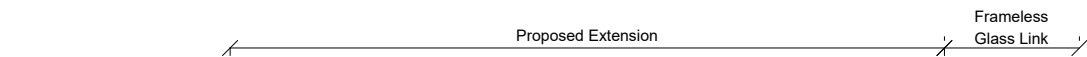

PROPOSED SOUTH EAST FACING ELEVATION
Scale 1:100



PROPOSED NORTH EAST FACING ELEVATION
Scale 1:100

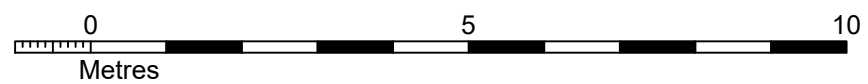

Project
Flood Street Farm
Fordingbridge
SP6 2BS

B - 14/07/22 Photo colouring altered jc PB
A - 12/07/22 Design of extension revised jc PB
Revisions Dwn Chkd
Drawing Number Dwn Chkd
1354 - SK14B AB PB

Title
Proposed Elevations
1 of 2

Scale
1:100@A3

Date
11 January 2020

The contents of this drawing are Copyright. Figured dimensions only to be used. Contractors must verify all dimensions and report any discrepancies to the architects before putting work in hand or making any shop drawings.

ClassicArchitecture

The Classic
Architecture Company

St. Ediths, Kingsbury Square, Wilton,
Salisbury, Wiltshire SP2 0BA
Tel: 01722 742487
Fax: 01722 743986
Email: info@classicarchitecture.co.uk
Website: www.classicarchitecture.co.uk