



LOCATION MAP 1:2500.

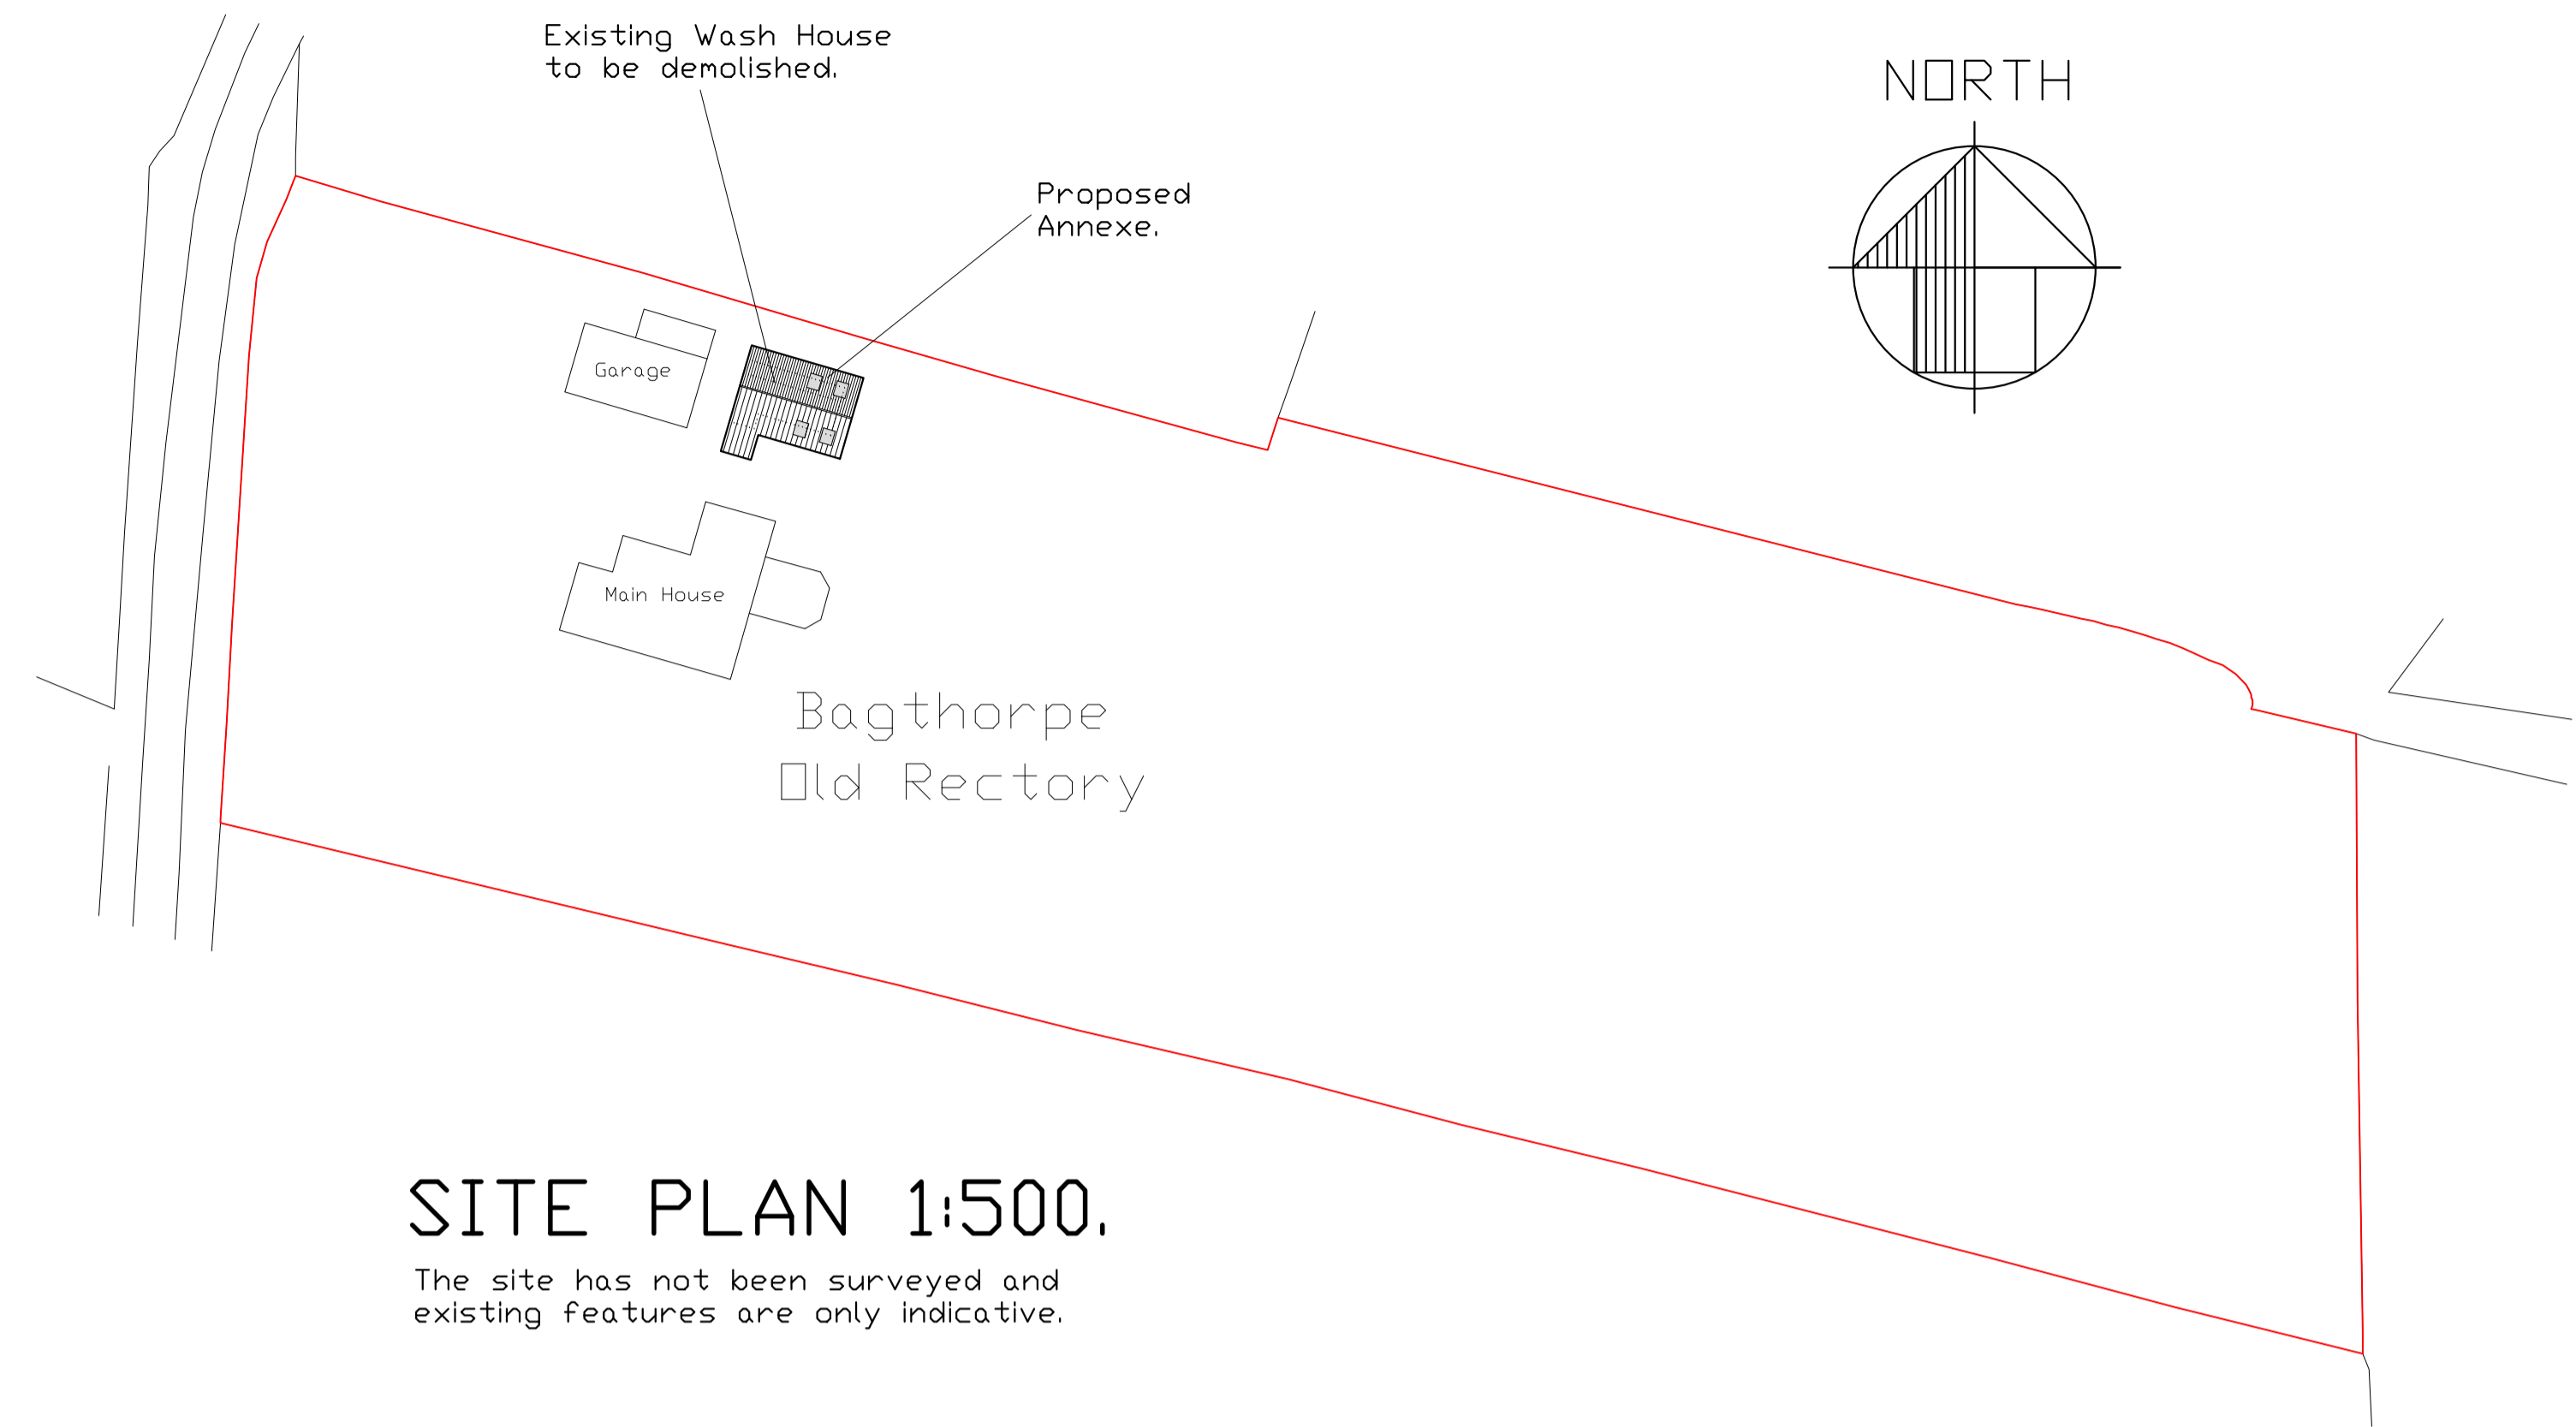


SITE PLAN 1:500.

The site has not been surveyed and existing features are only indicative.

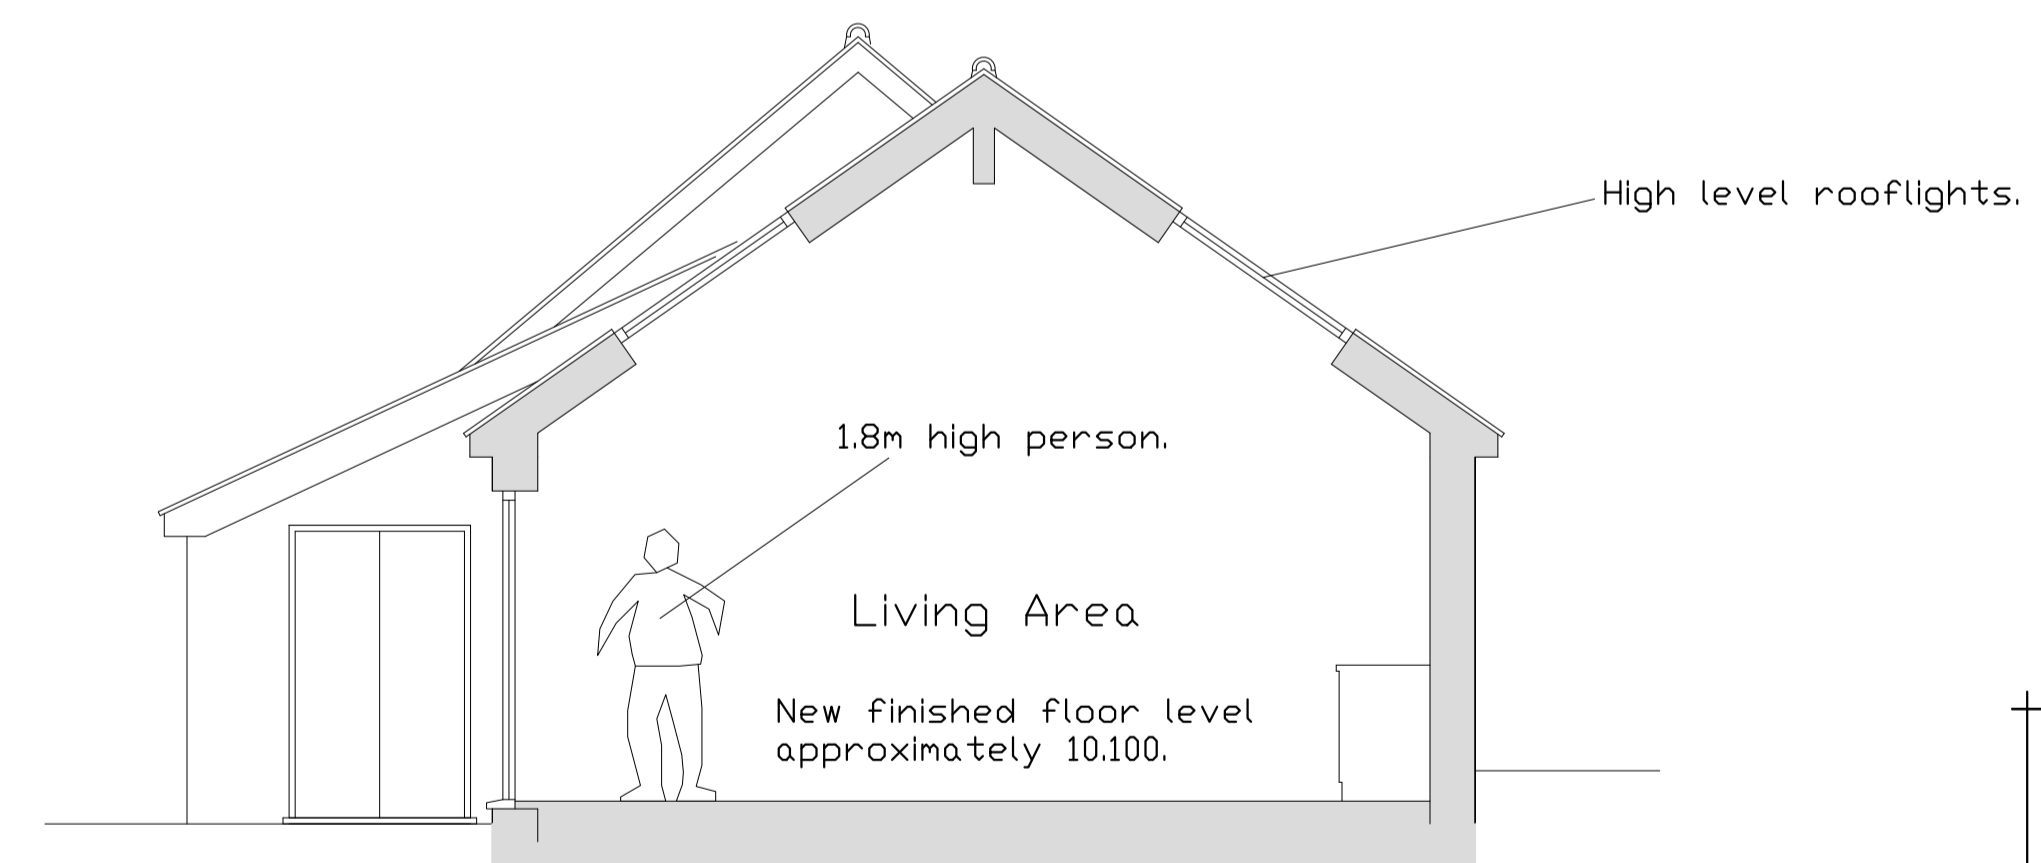

SECTION 1:50.

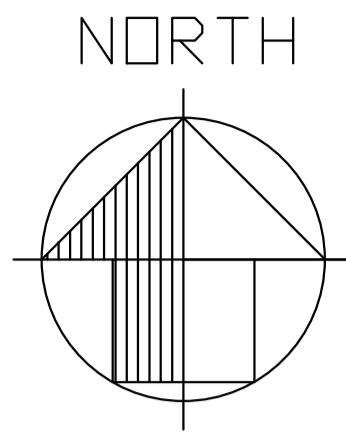

FOR CONSTRUCTION PURPOSES: Drawings to be read in strict accordance with the specification. Measurements and levels to be checked on site by the Contractor prior to commencement of works. Any discrepancies to be referred to the designer.

Matt Sturgeon Ltd.
BUILDING CONSULTANCY

MONKEY PUZZLE · NURSERY LANE · NORTH WOOTTON
KINGS LYNN · NORFOLK · PE30 3QB · 01553 670851

PROPOSED ANNEXE DWELLING
OLD RECTORY
BAGTHORPE .

PROPOSED:
LOCATION MAP, SITE PLAN AND
SECTION.

AUGUST 2022

1569-06