



South East 1:100




Courtyard 1:100

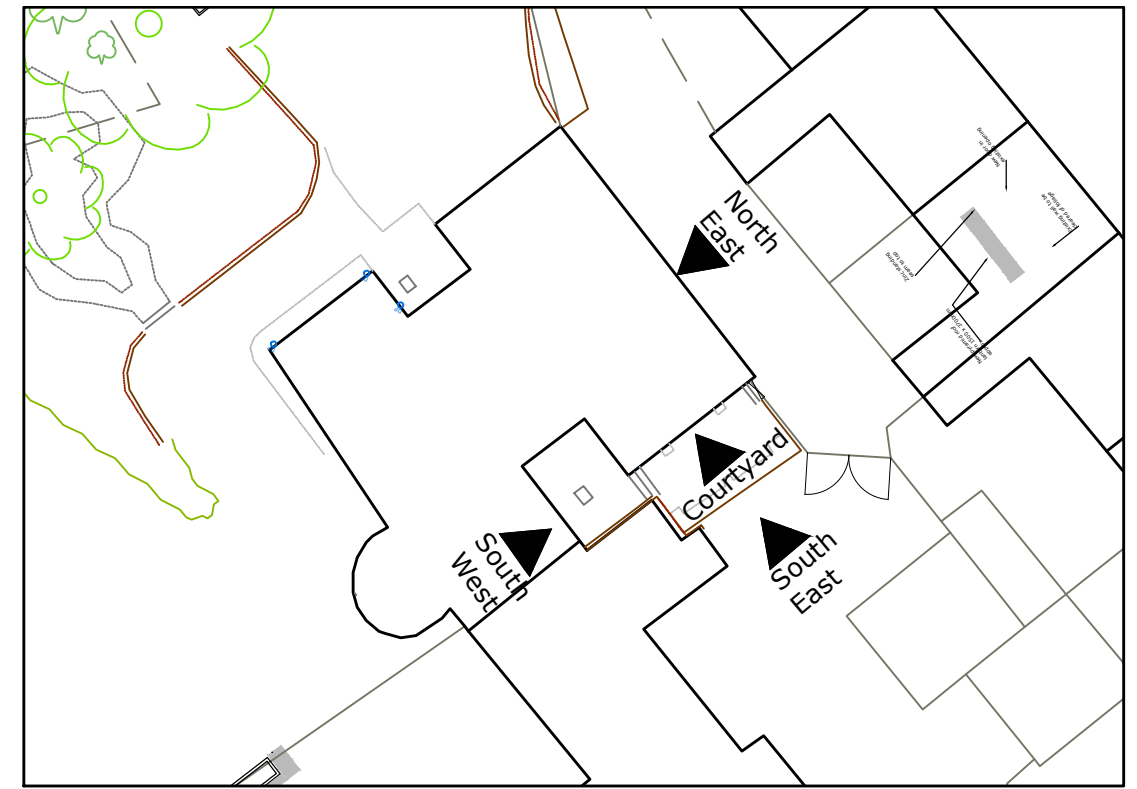

Key Plan not to scale

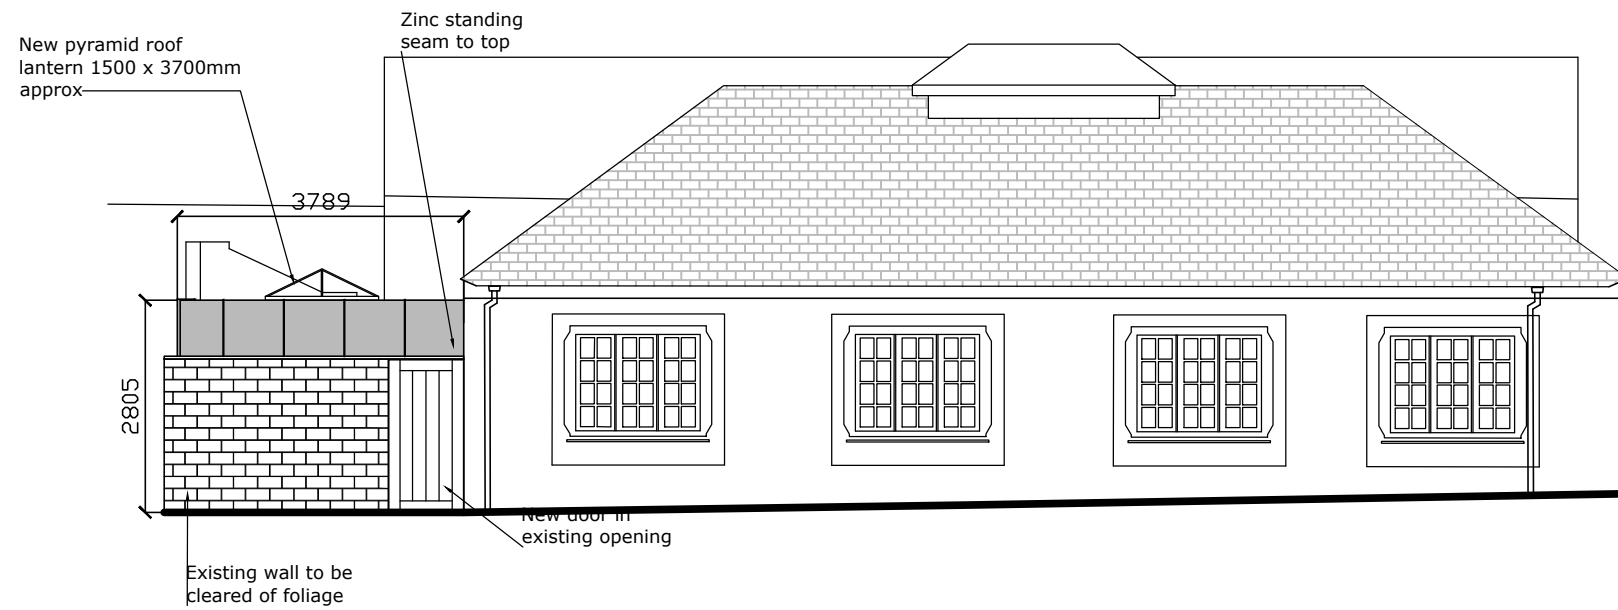

North East 1:100

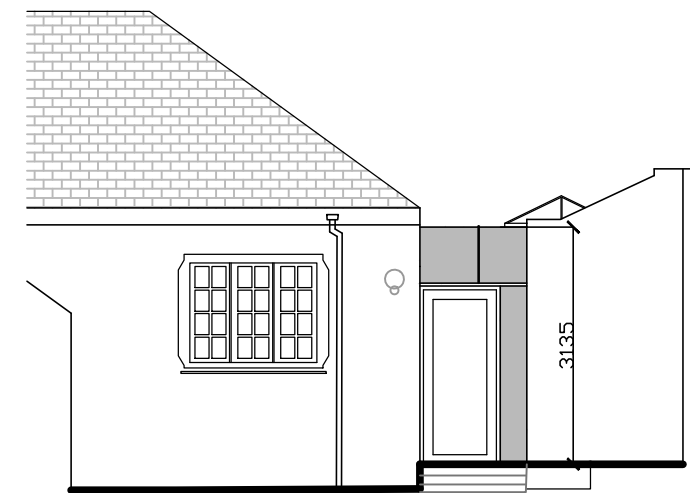

South West 1:100



Project  
Fort Lodge  
Newstead Abbey  
NG15 8GE

Client  
Mr and Mrs Abraham

Drawing:  
Proposed Elevations

Number:  
propelev  
R02

Scale:  
1:100@A3  
1:50@A1

Date:  
27/06/22

**JLK Architectural Design**  
20 Wembley Gardens  
Nottingham  
NG9 3FE  
T 0115 877 1390  
M 07910411818  
E info@jlkarchitecturaldesign.com