





South East 1:100




Courtyard 1:100

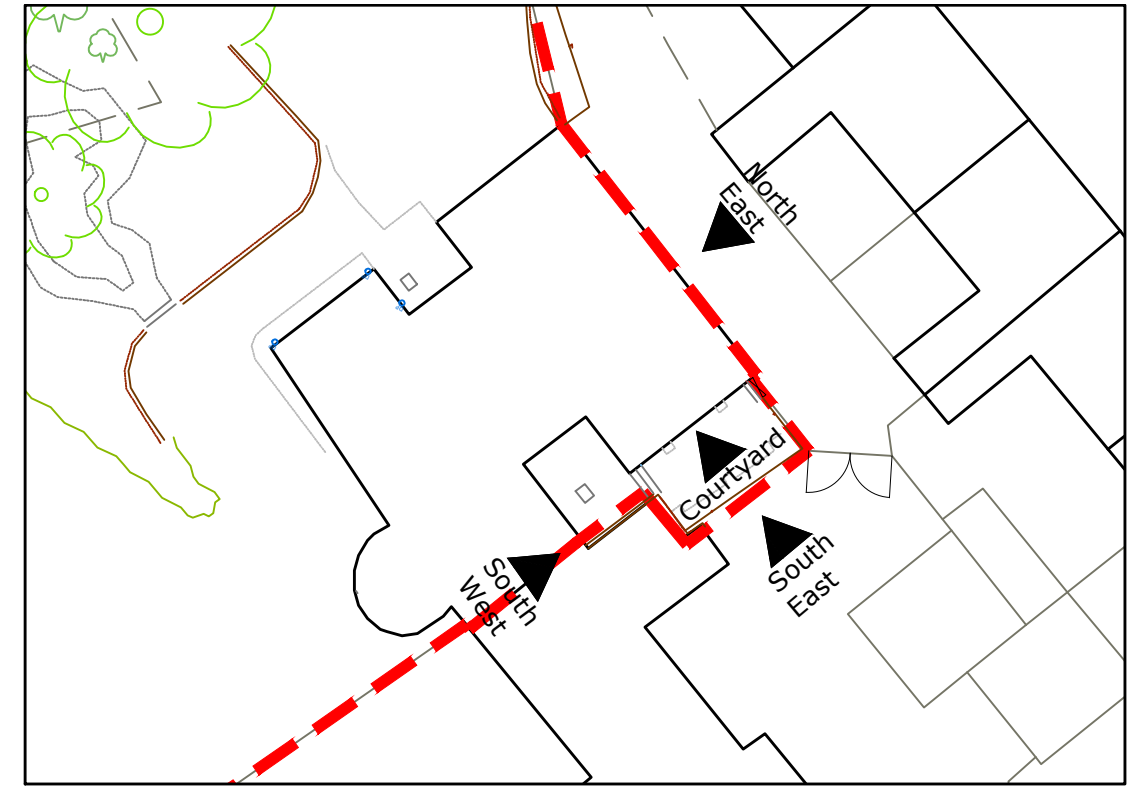


Key Plan not to scale

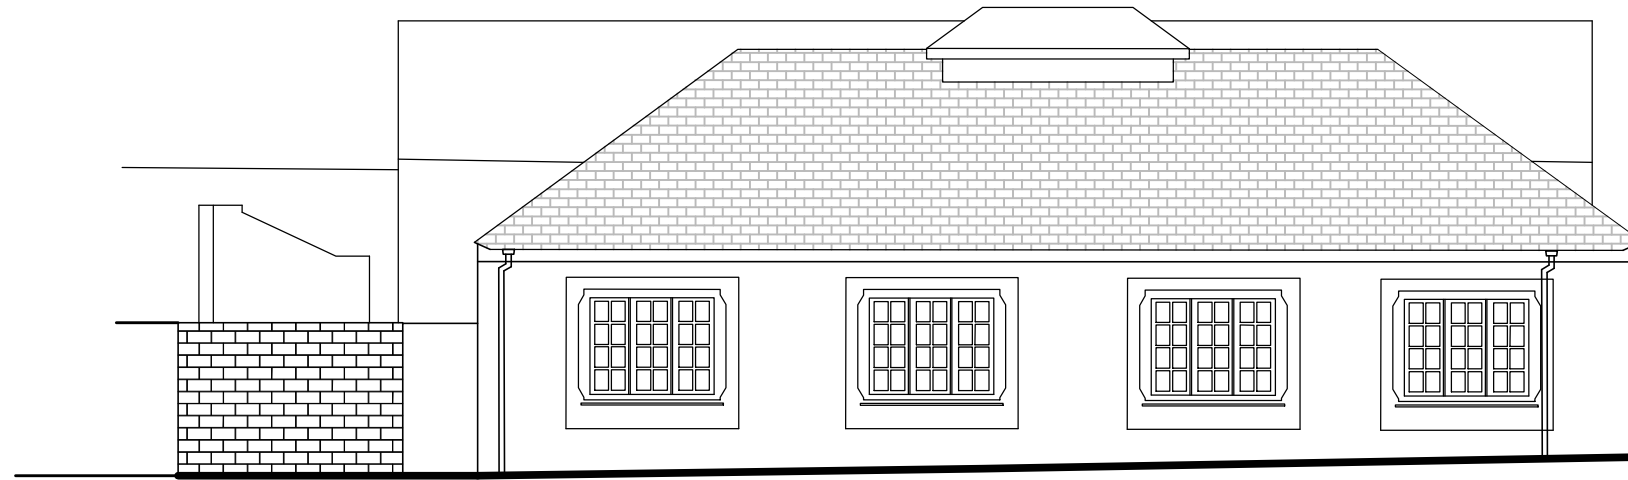

North East 1:100

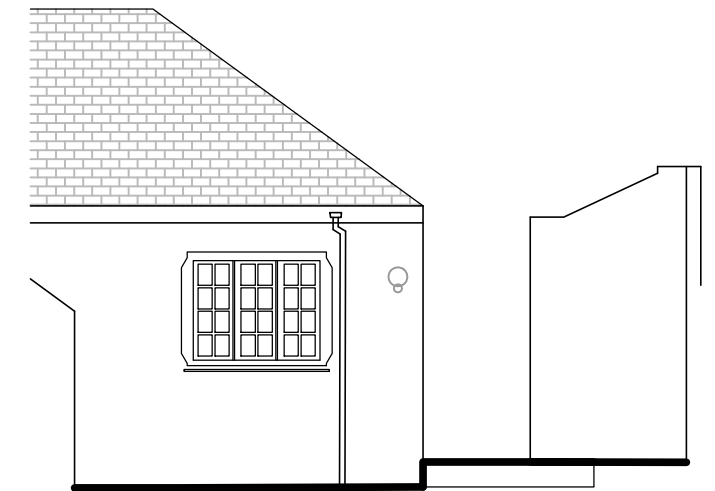

South West 1:100

	<p>Project Fort Lodge Newstead Abbey NG15 8GE</p>	<p>Client Mr and Mrs Abraham</p>	<p>Drawing: Existing Elevations</p>	<p>Number: exelev Scale: 1:100@A3 1:50@A1 27/06/22</p>	<p>JLK Architectural Design 20 Wembley Gardens Nottingham NG9 3FE T 0115 877 1390 M 07910411818 E info@jlkarchitecturaldesign.com</p>
---	---	--------------------------------------	---	--	--