



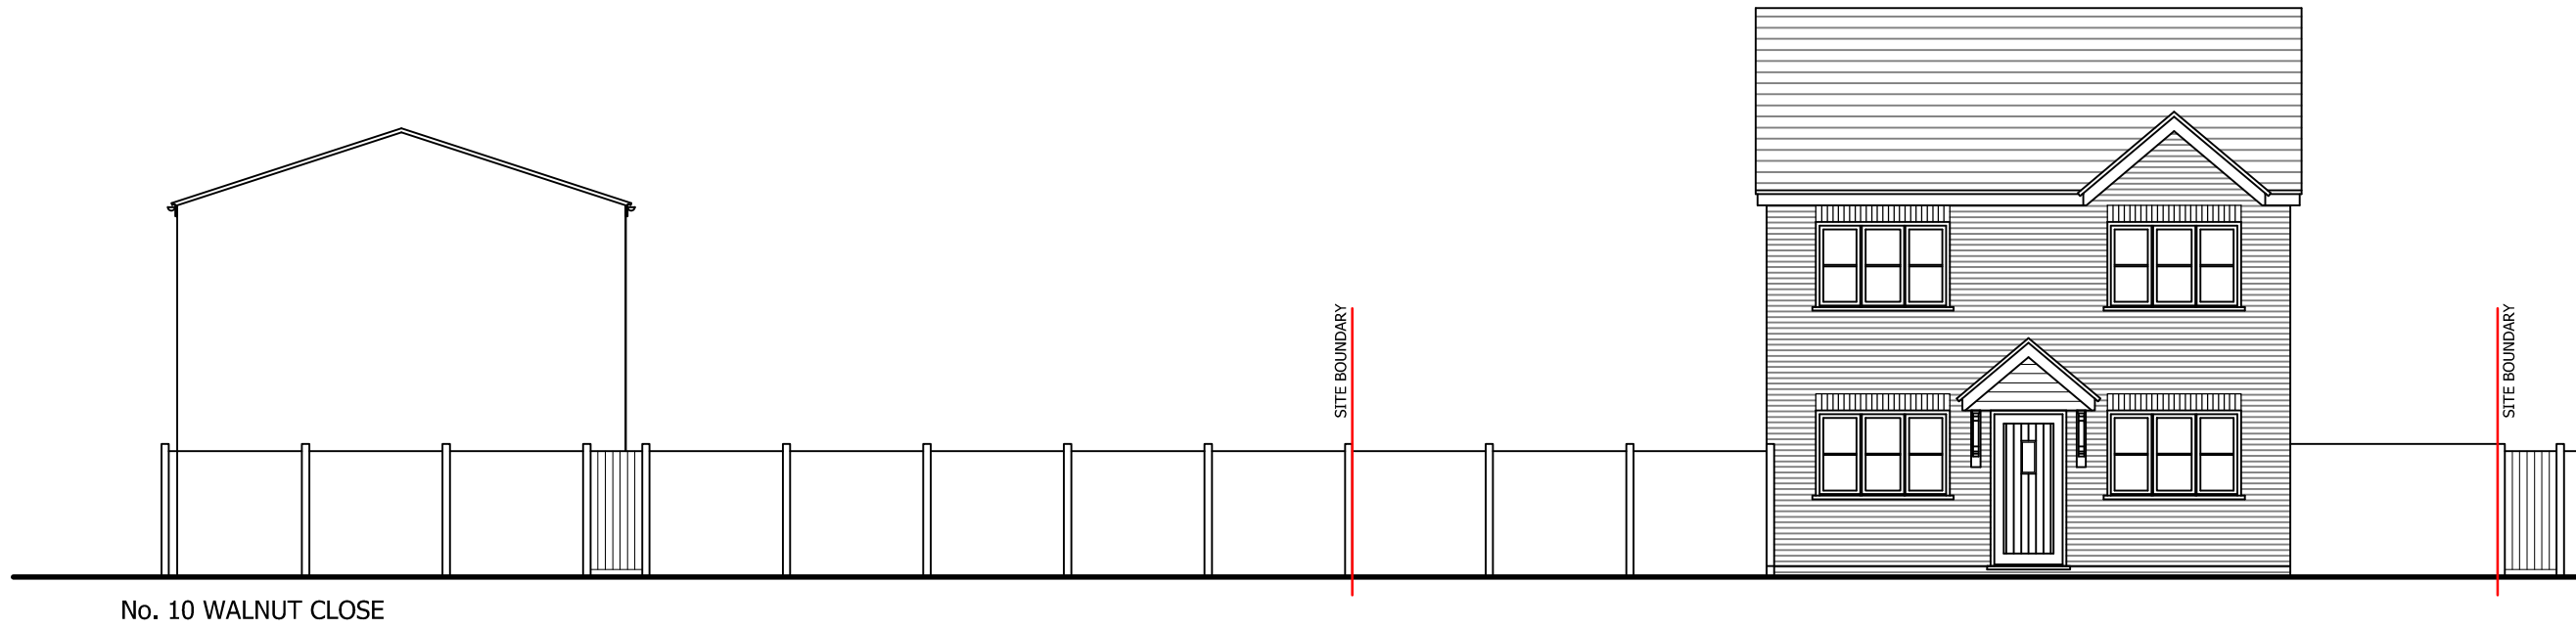

STREET SCENE @1:200

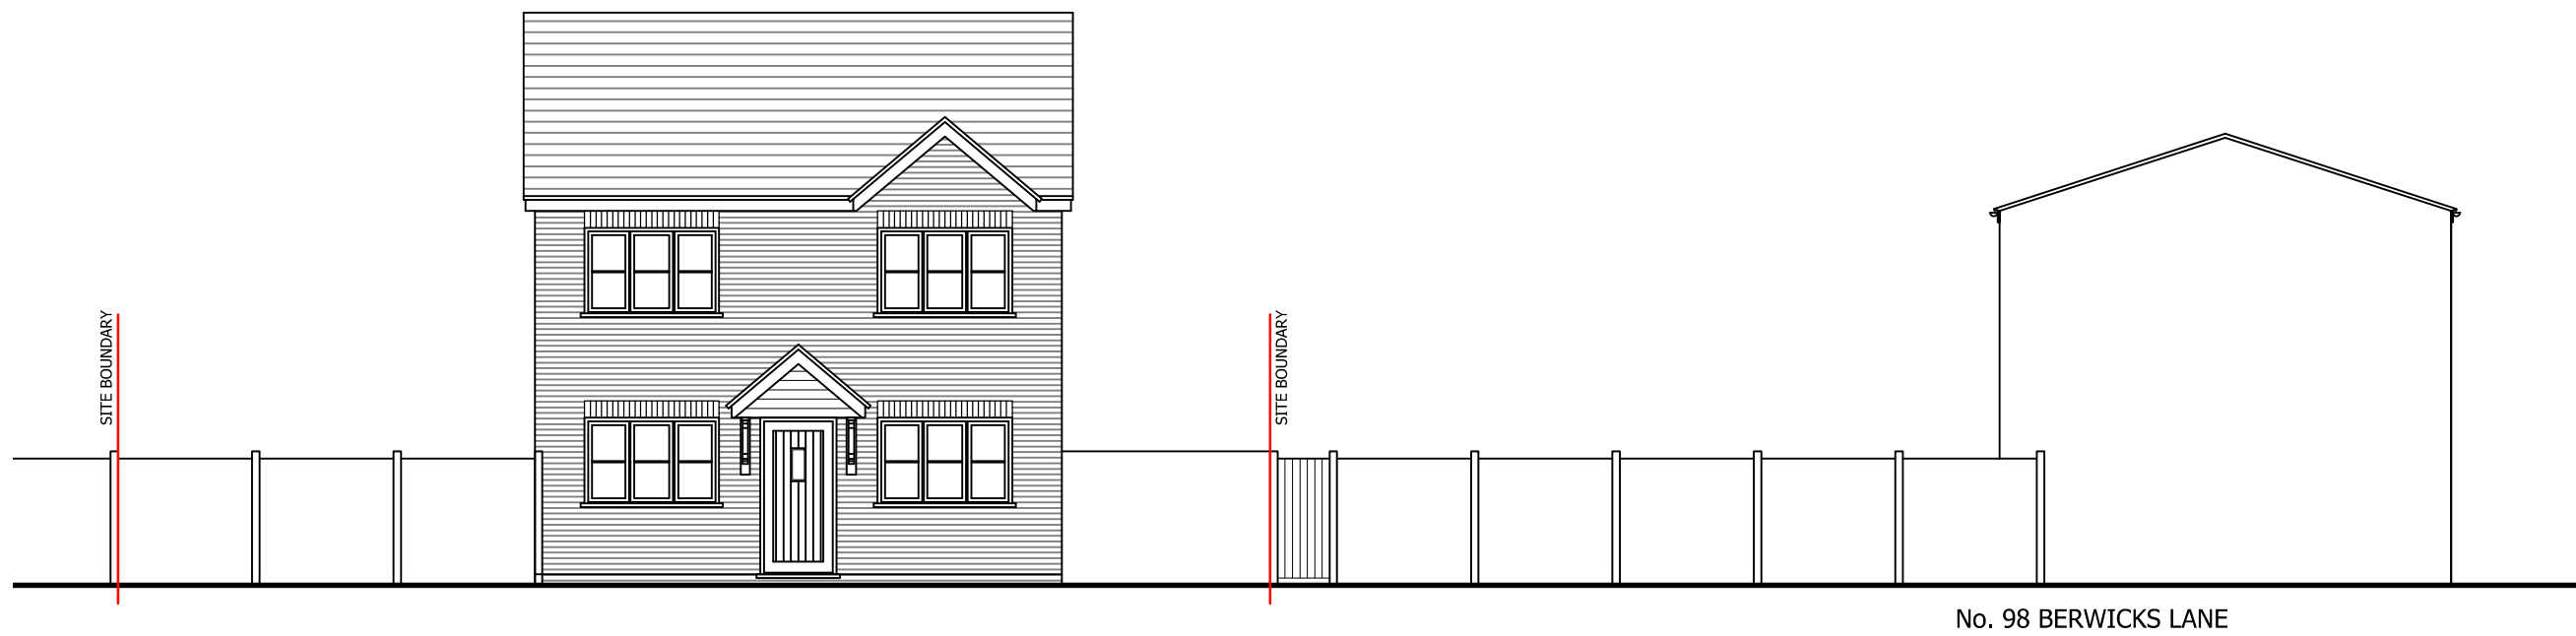

STREET SCENE - FROM BIRMINGHAM ROAD



Date **JAN 22**
 Scale **1 : 100**
 Dwg. No. **EH2183/04**

Contract **LAND TO THE REAR OF 10 WALNUT CLOSE, CHELMSLEY WOOD**
 Client **MS CLAIRE DUNKLEY** Title **STREET SCENES**

Design Limited
 Architectural Consultants

