


SITE LOCATION PLAN 0 10 20 30 40 50

NOTES:

Do not scale off dimensions.
 All dimensions, levels, sewer inverts to be checked on site by contractor before works commence.
 All work to comply with the current Building Regulations & latest British Standard code of practice.
 All work maybe subject to revision on site
 This drawing may not be copied without prior permission

COPYRIGHT LICENCE NO. 100023139

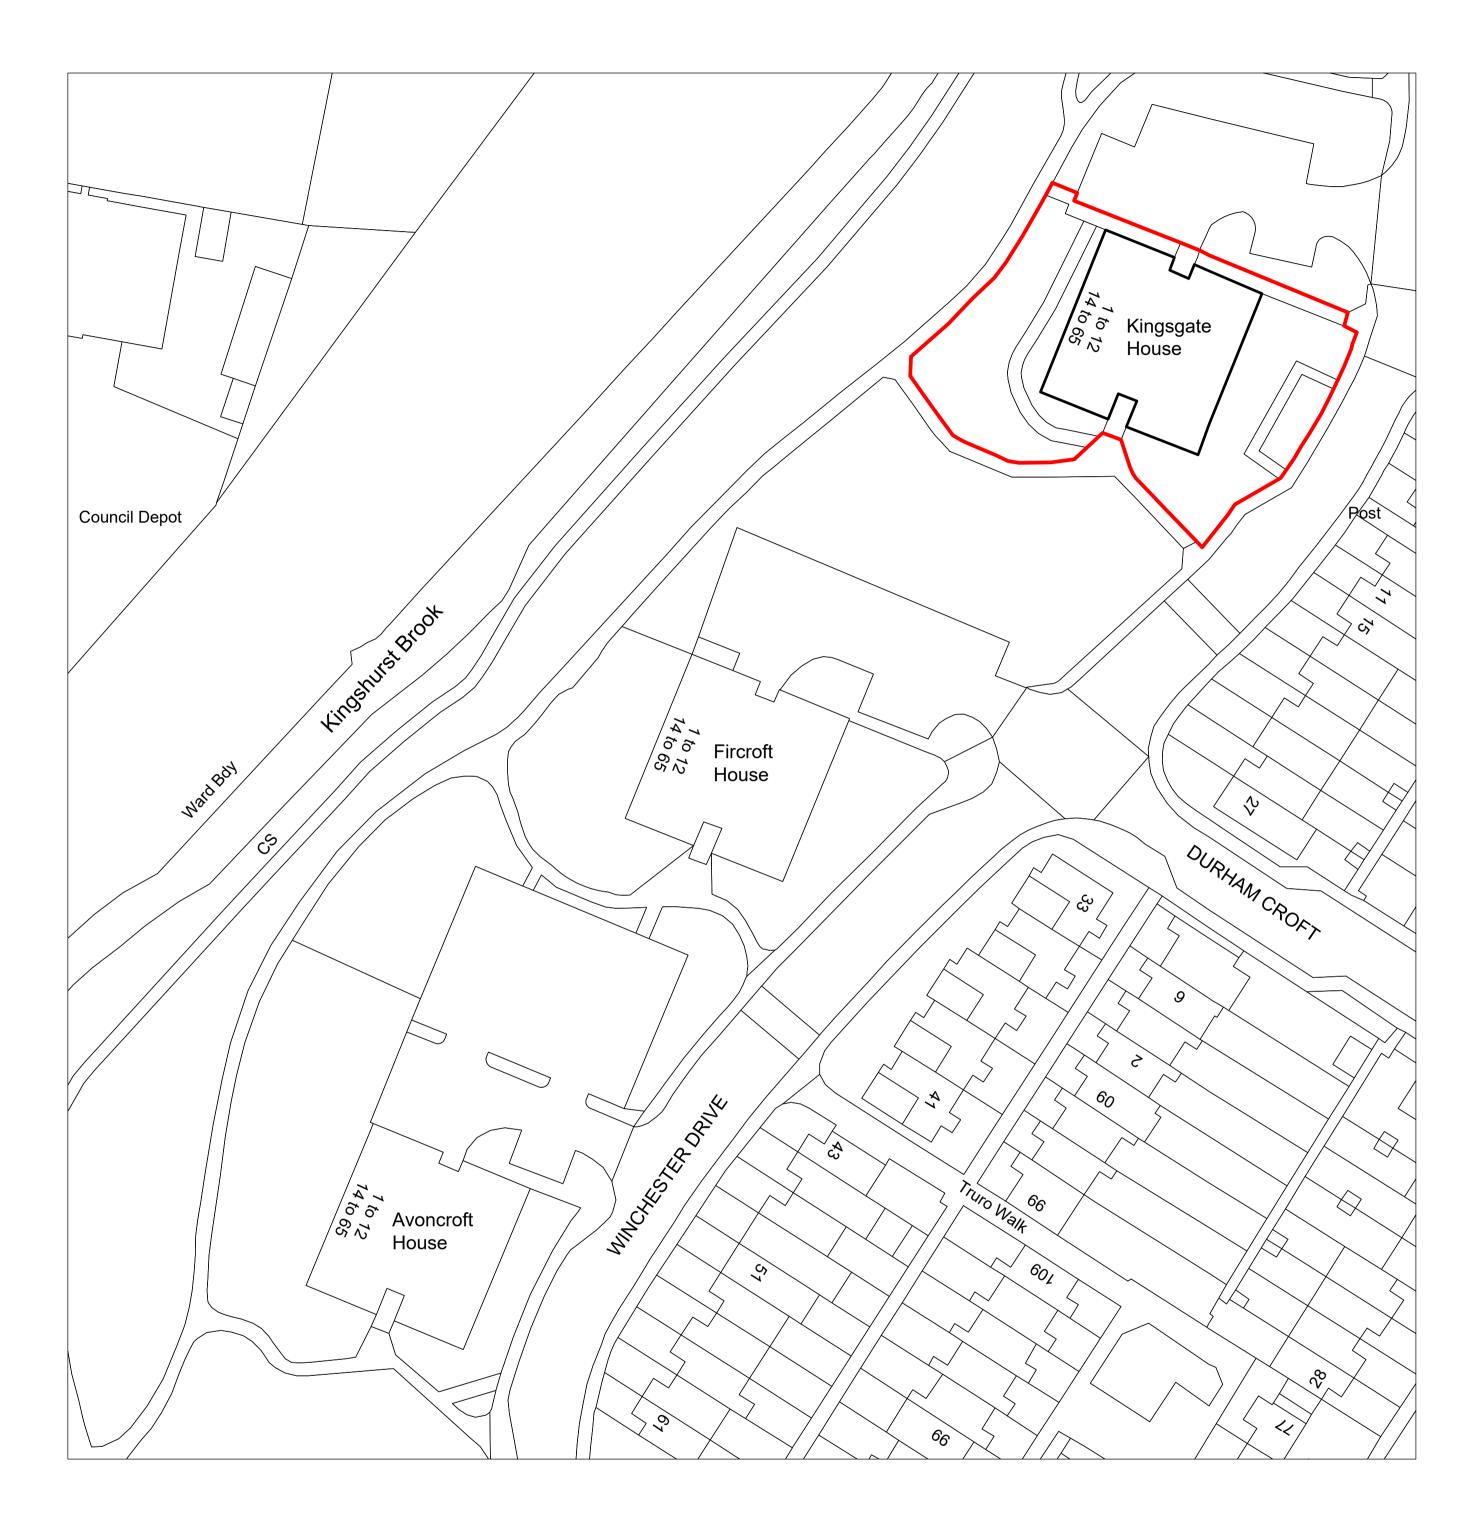

**BLOCK PLAN** 

0 5 10 20 30 METERS @ 1:500



Drawing Title

 Project Title
 Status

 SOLIHULL COMMUNITY HOUSING,
 PLANNING

 THERMAL UPGRADES AT:
 Scale

 KINGSGATE HOUSE, WINCHESTER DRIVE, B37 5PX
 1:1250@A1 1:2500@A3

Job No. Drawing Number SITE LOCATION & BLOCK PLAN - BLOCK L 20060 20060-PL-L-001



STUDIO 20 ROSLYN WORKS 36 UTTOXETER ROAD LONGTON STOKE-ON-TRENT ST3 IPQ TEL. 01782 319956 WWW.AFFINITYDM.CO