



©Crown Copyright and database rights 2021 OS Licence no. 100041041

LOCATION PLAN
Scale 1:1250





©Crown Copyright and database rights 2021 OS Licence no. 100041041

BLOCK PLAN
Scale 1:500

NOTES:

1. Use written dimensions only. All dimensions to be checked on site and any discrepancies reported to ACORUS immediately. If in doubt ask.
 2. Where relevant, significant hazards have been identified on the drawing. Hazards which should be obvious to a competent contractor or unforeseeable have not been identified.
 3. This drawing is confidential and remains the exclusive property of ACORUS.
 4. Ordnance Survey Paper Map Copying Licence Number: 100039456.
- © ACORUS Rural Property Services Ltd.

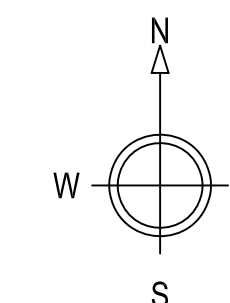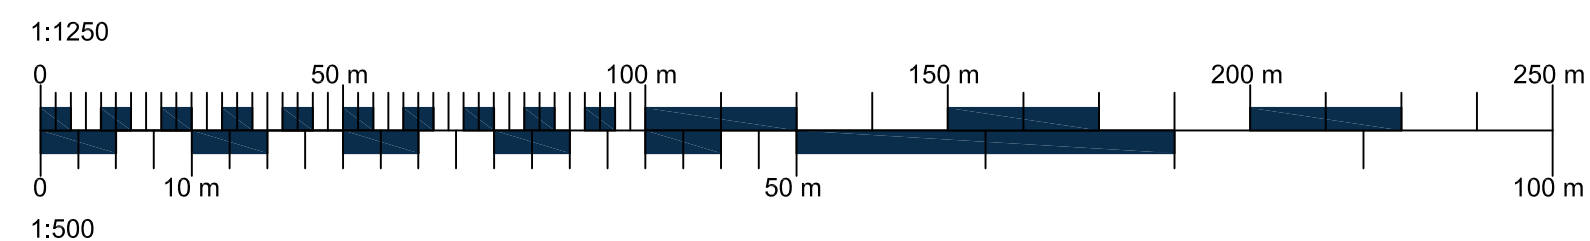

Rev	Date	Description	Dwn	Chk
Rev	Date	Amendment	Drawn	Checked
PROJECT				
GARDINER				
THE BUNGALOW				
CM7 4TW				
TITLE				
SITE LOCATION & BLOCK PLAN				
PROPOSED DWELLING				
SCALE				
AS SHOWN @A1	DATE	05/22	DRAWN BY	CHECKED BY
			EB	RT
JOB NO.				
GBC/RT22/061	DRAWING NO.		REVISION	
	100_01			



SITE LOCATION