



Stage 1: Existing Plan 1-100

*This drawing is copyright of Nash Design,
reproduction is only to take place with
written authority.*


Client: Mrs Z Davies

Job Title: The Manor Bungalow,
41b High Street, Standlake,
Witney, OX29 7RH

Drawing Title: CLOPUD Check
Stage 1 Existing Plan 1-100

Drawing No.: 135_EP011 REV 01

Scale: 1:100@A3

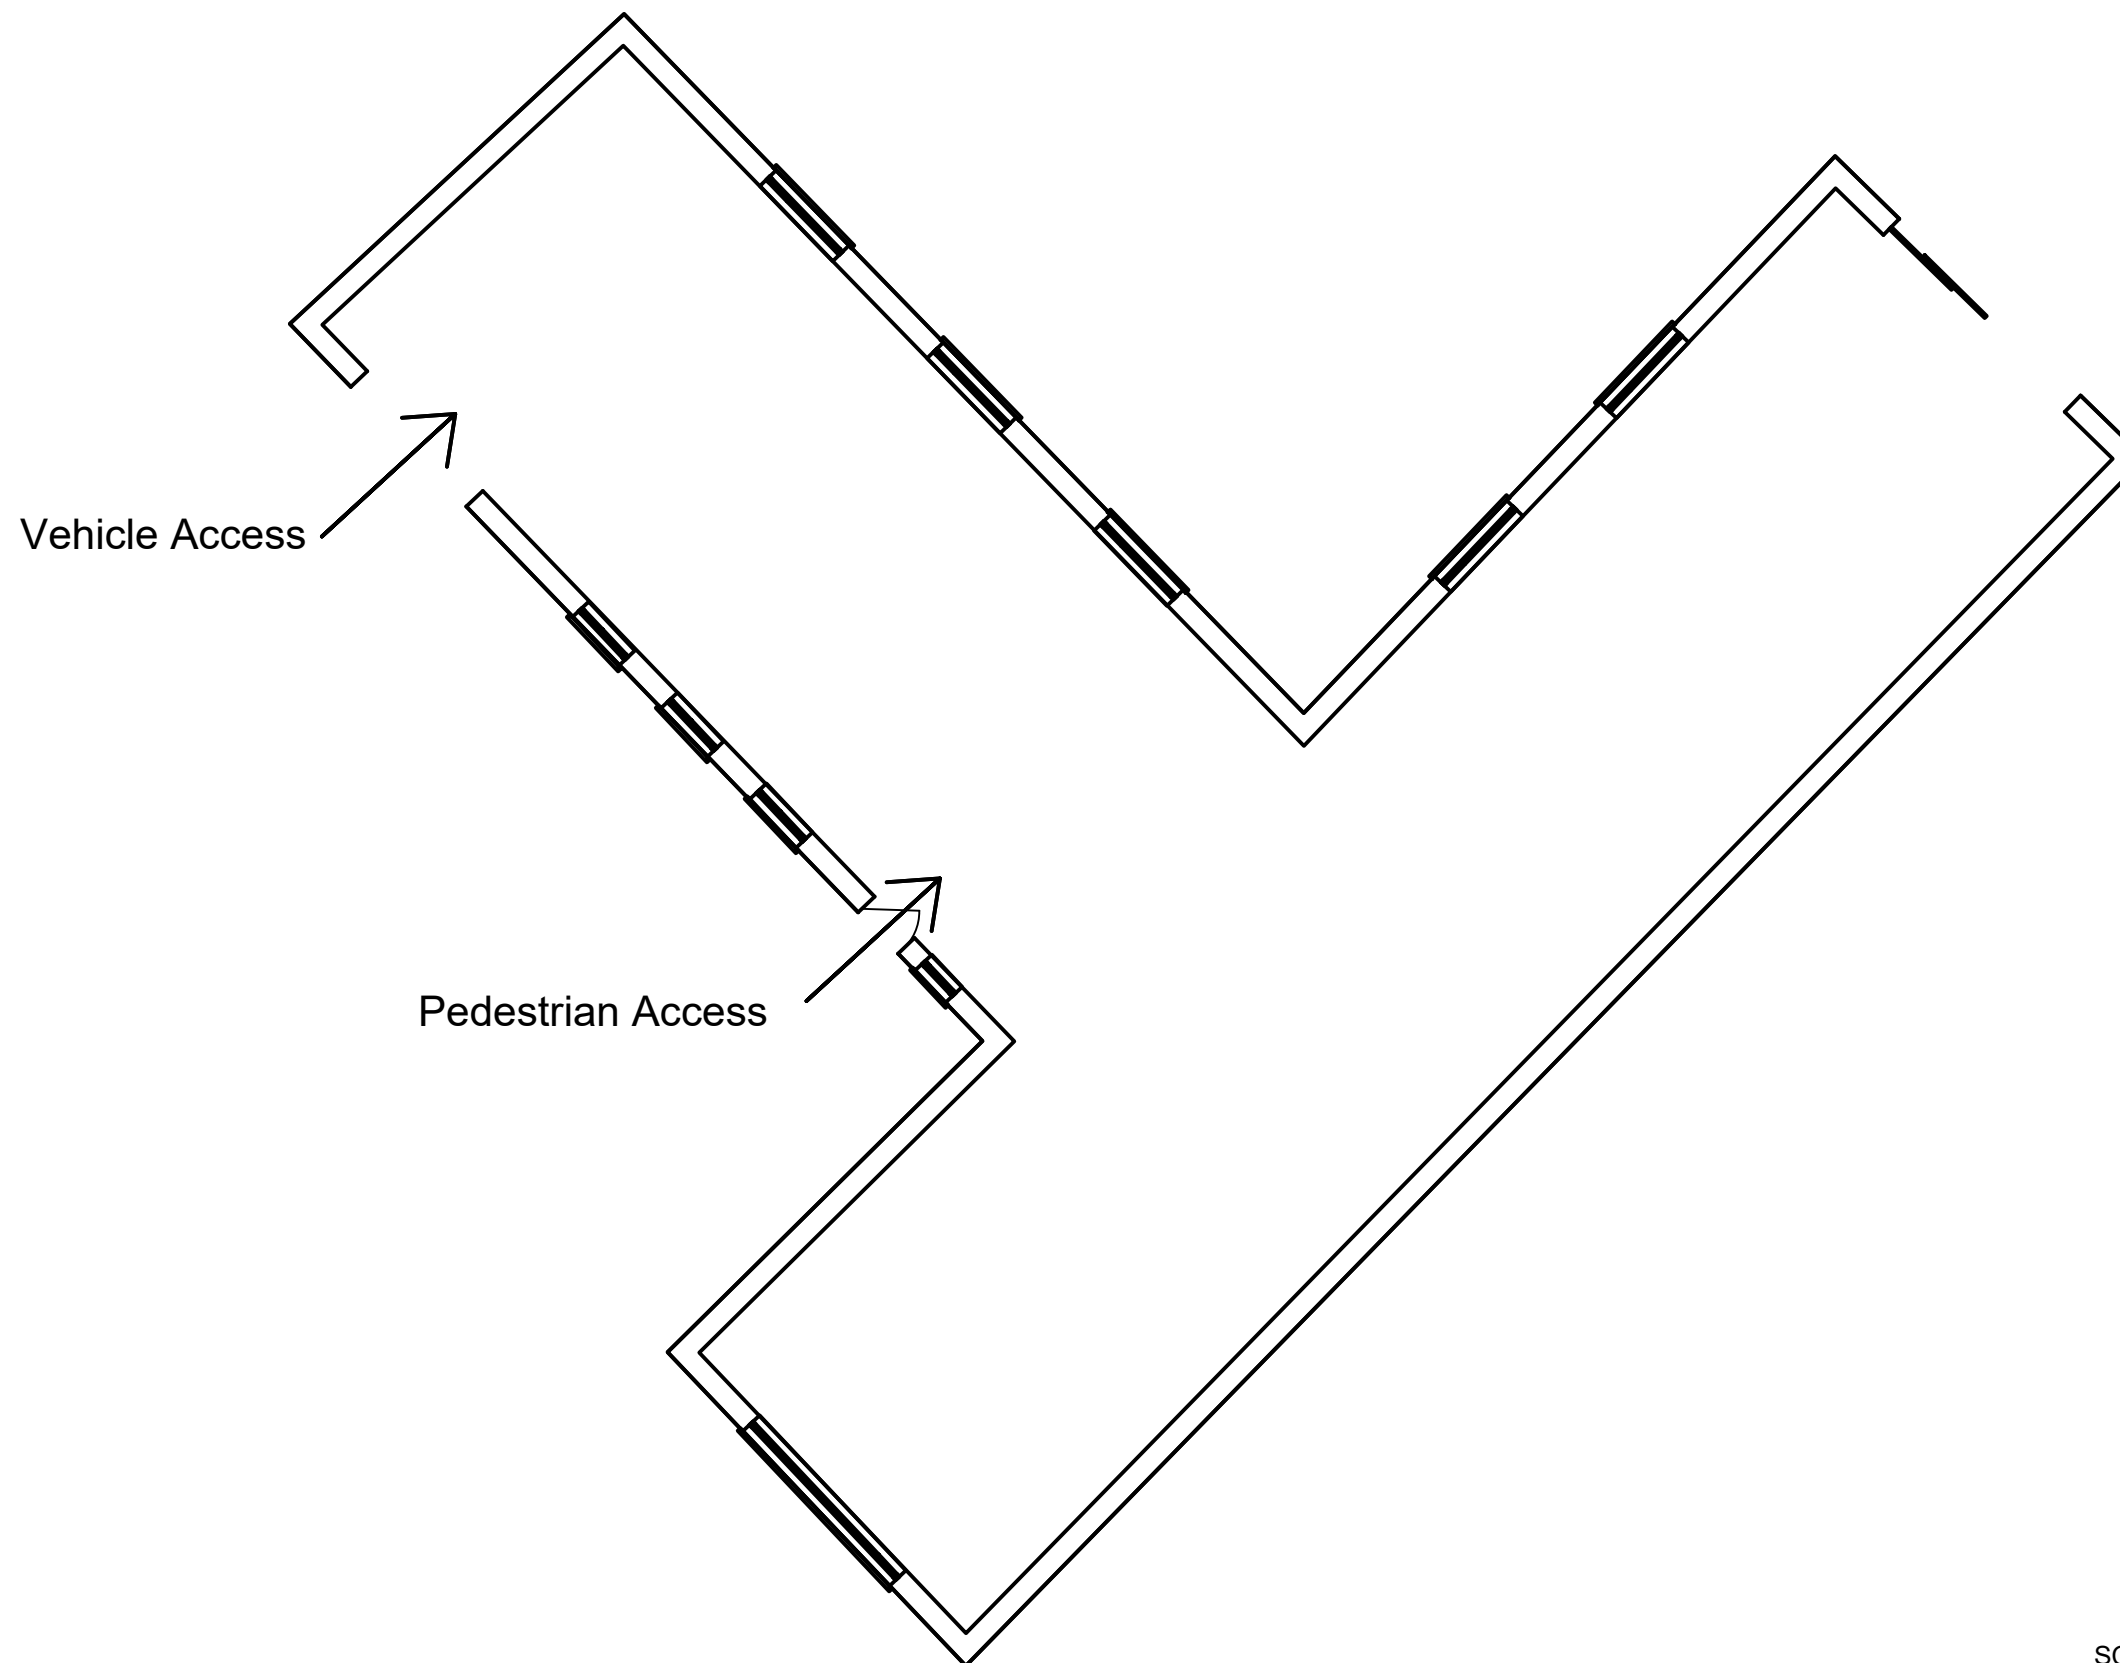

SCALE BAR 1:100

