
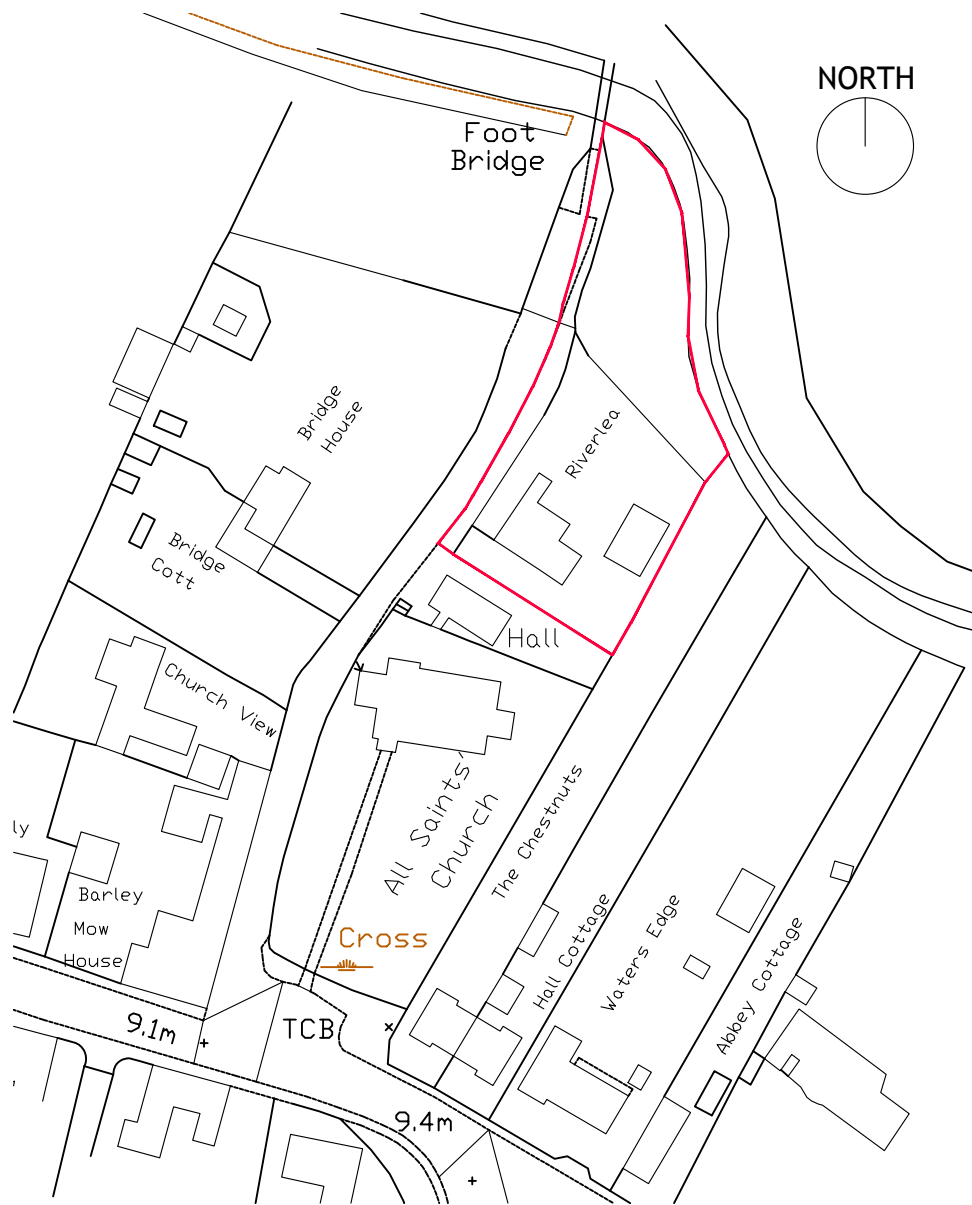


NORTH

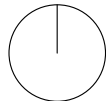

SITE LOCATION PLAN 1:1250

REVISIONS				
REV	DATE	DESCRIPTION	CHECKED	APPROVED

CLIENT Mr AND MRS ALSOP		
PROJECT TITLE RIVERLEA CHURCH LANE MATTERSEY TREE PRUNING		
DRAWING TITLE SITE LOCATION PLAN		
© ANTHONY SNOWDEN ARCHITECT 2022 RIBA 1 FINDERS COURT BAWTRY DONCASTER DN10 6JA		
SCALE 1:50		
PROJECT NO. 123	DRAWING NO. 01	REV. 00