




Casement Window - Elevation (1:20)

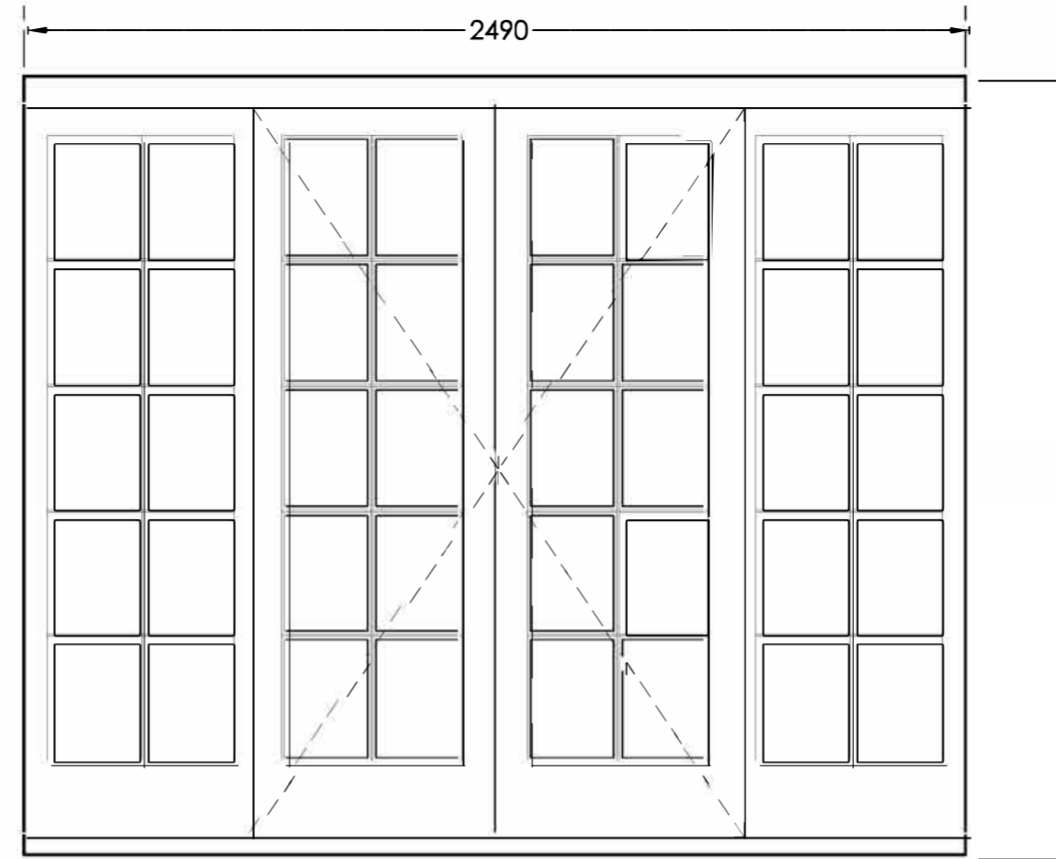


French Doors - Elevation (1:20)

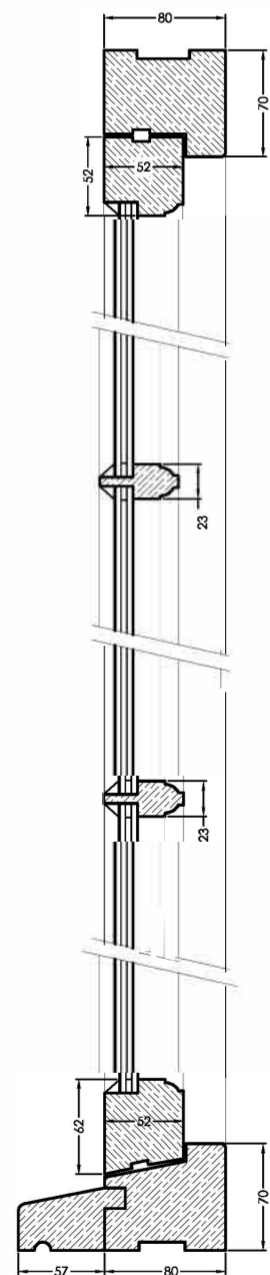

Casement Window - Details (1:5)

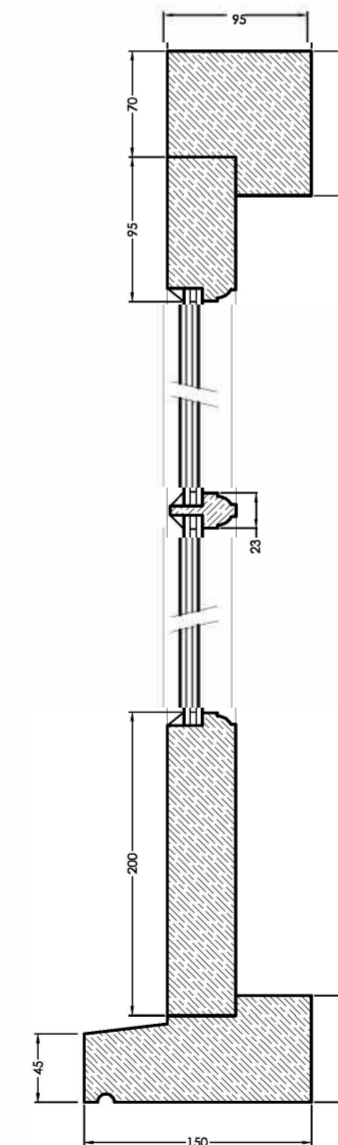


French Doors - Details (1:5)

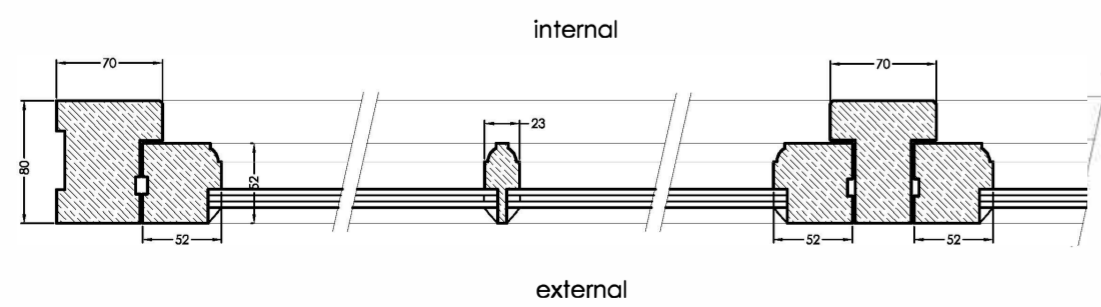

internal

external

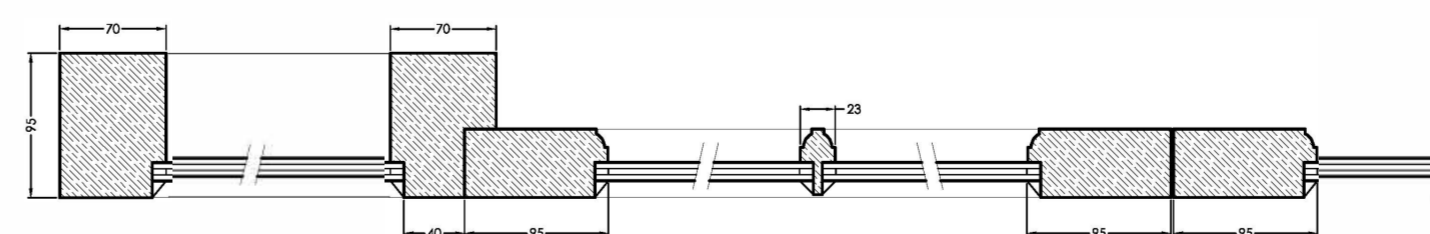

P1. 25/05/22: Initial issue.



client

Mrs Hall

project

Replacement Windows

The Chestnuts, Beckingham.

drawing title

ELEVATIONS & DETAILS

date

May 2022

scale

as shown @ A2

drawing number

ST-535 / 01

revision

P1