



Issue Status			
This drawing is copyright. Only figured dimensions to be worked to.			
Revision	Drawn	Check	Date
A	LR	AR	28.03.22
B	LR	LP	28.03.22

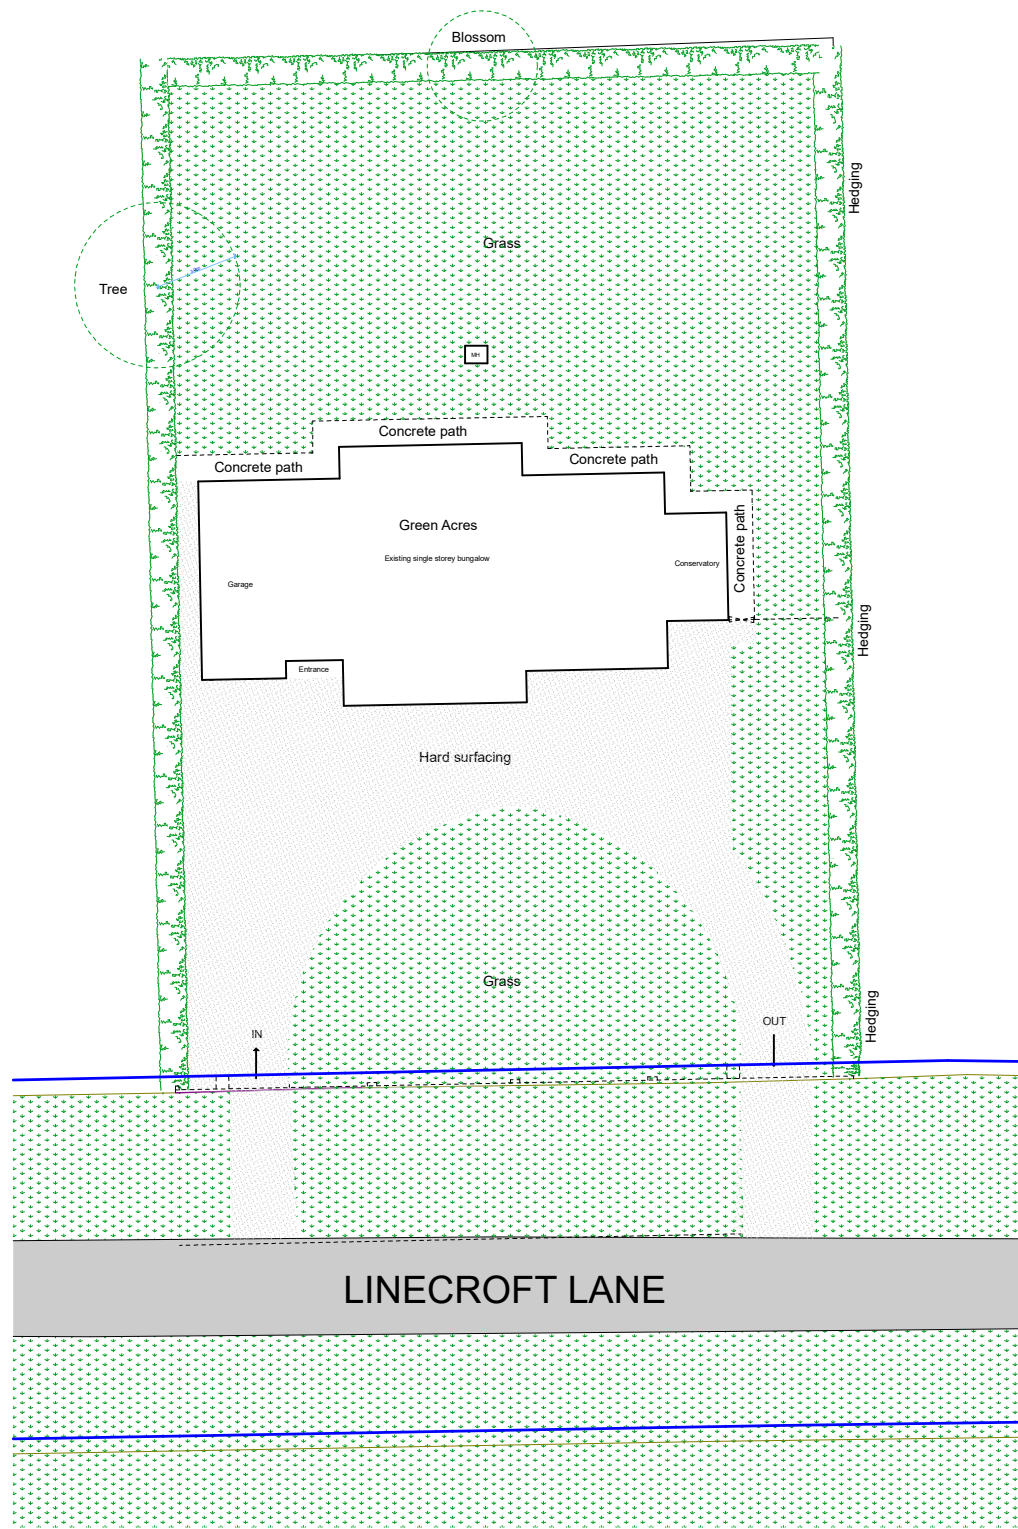

Existing Site Layout

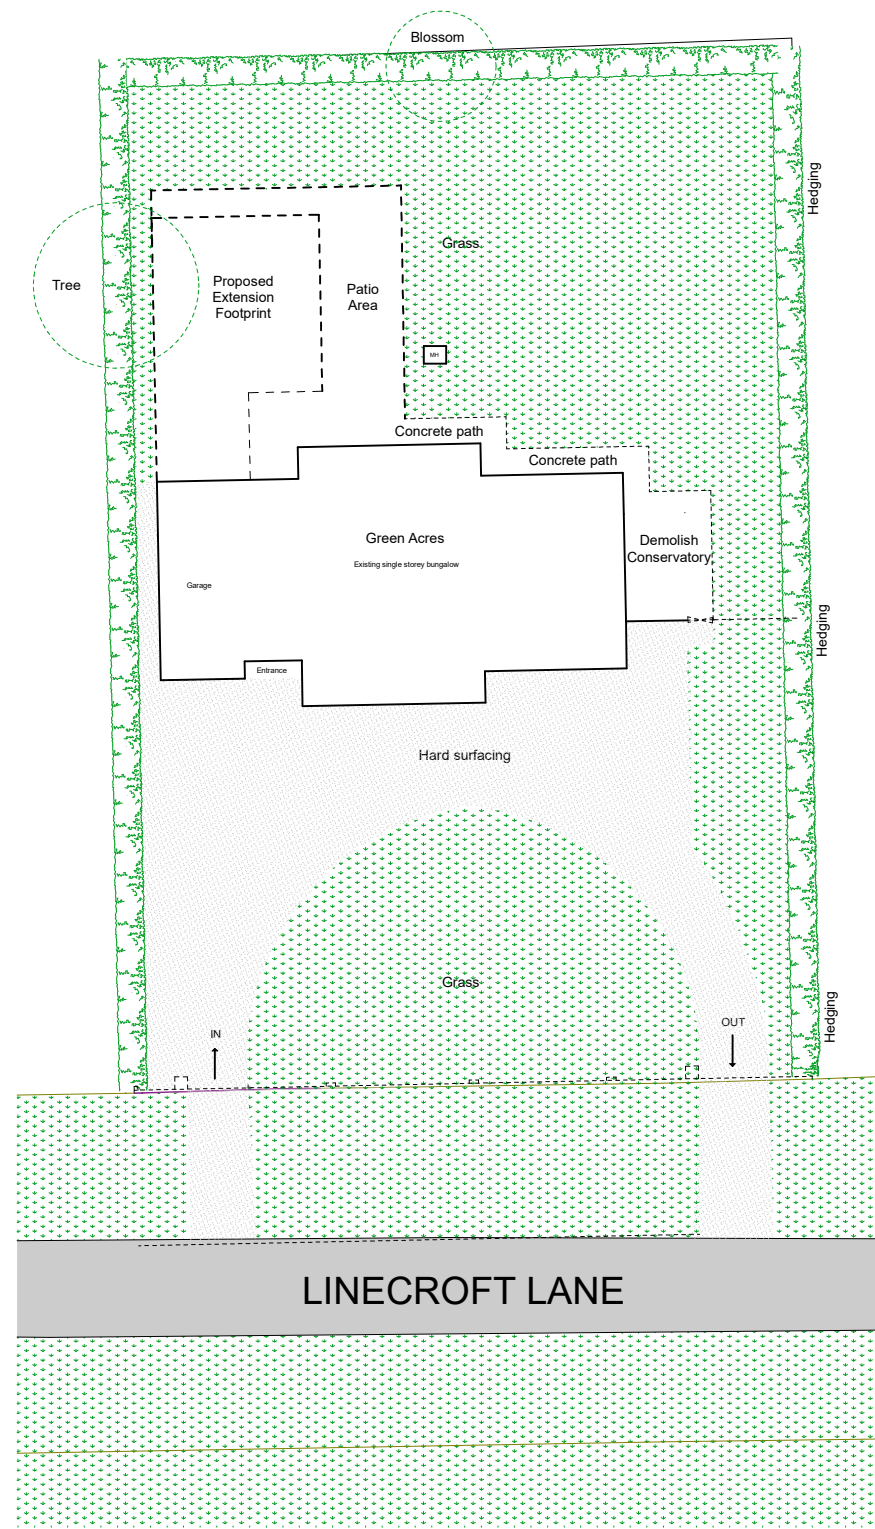

Proposed Site Layout


client			
Mr & Mrs Witney			
project			
Proposed Extension Walkeringham			
drawing			
Existing & Proposed Site Layout			
date	MARCH 2022	scale	1:200 @ A2
drawn	LR	check	AR




ARCHITECTURE + PLANNING
www.brown-co.com

Norwich 01603 629871 Brigg 01652 654833
St Neots 01480 213811 Banbury 01295 273555
Brown & Co Registered Office: The Atrium, St. George's Street, Norwich, Norfolk, NR3 1AB.
Registration no: OC302092. Registered in England & Wales.

Issue Status			
This drawing is copyright. Only figured dimensions to be worked to.			
Revision	Drawn	Check	Date
A	LR	AR	28.03.22
B	LR	LP	28.03.22

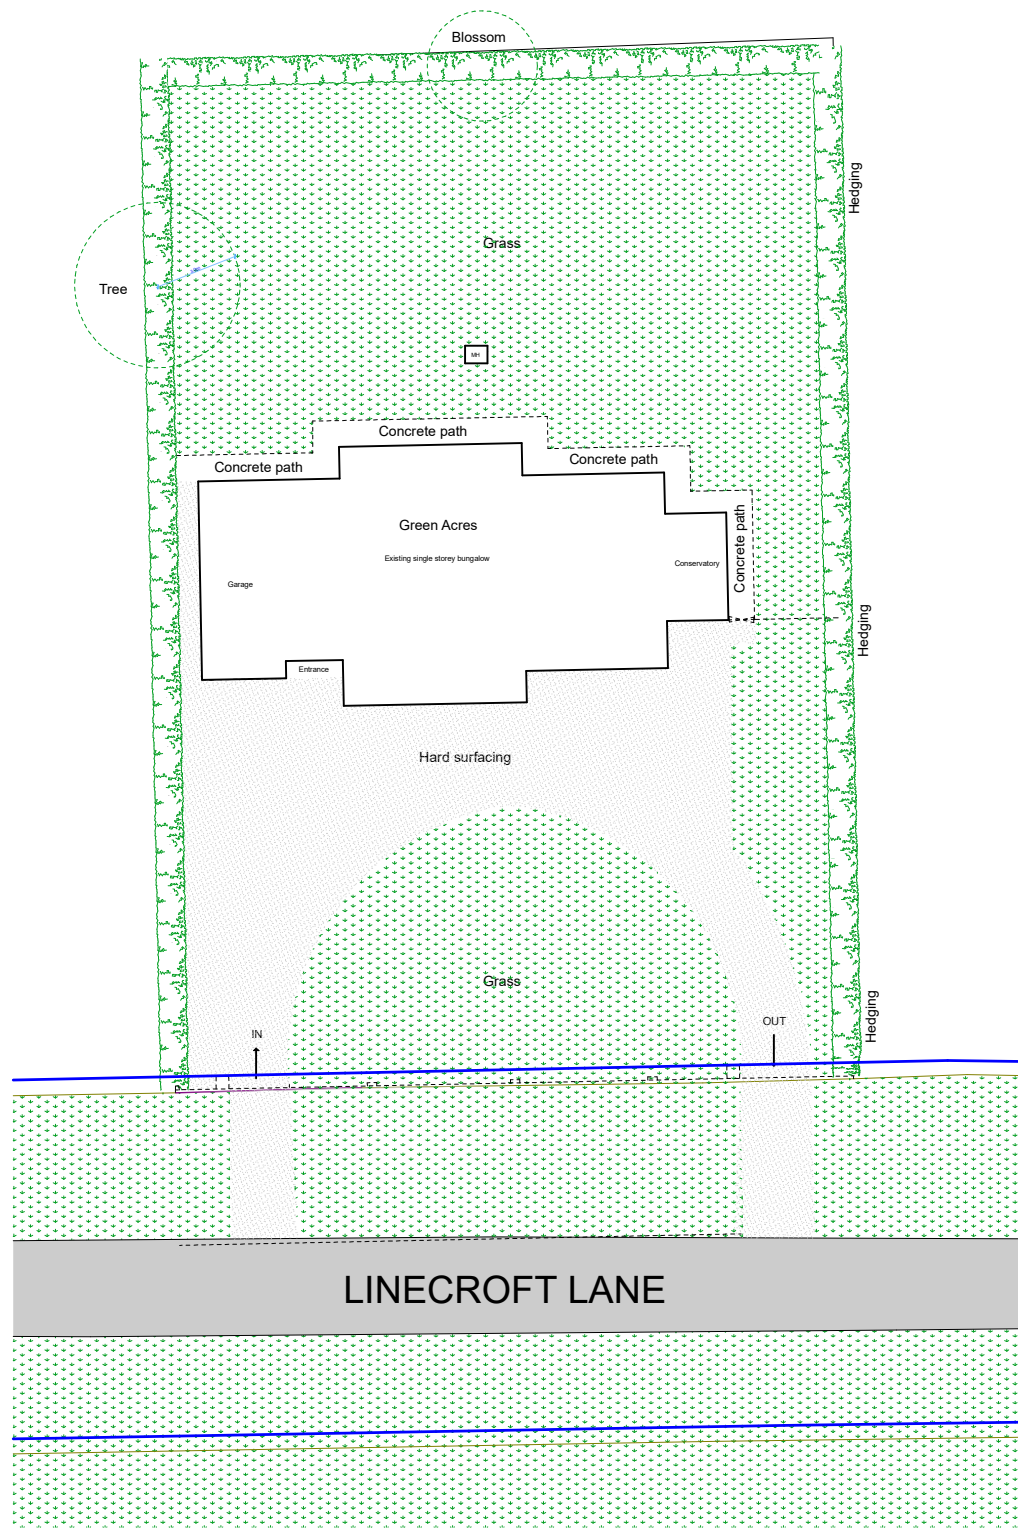

Existing Site Layout

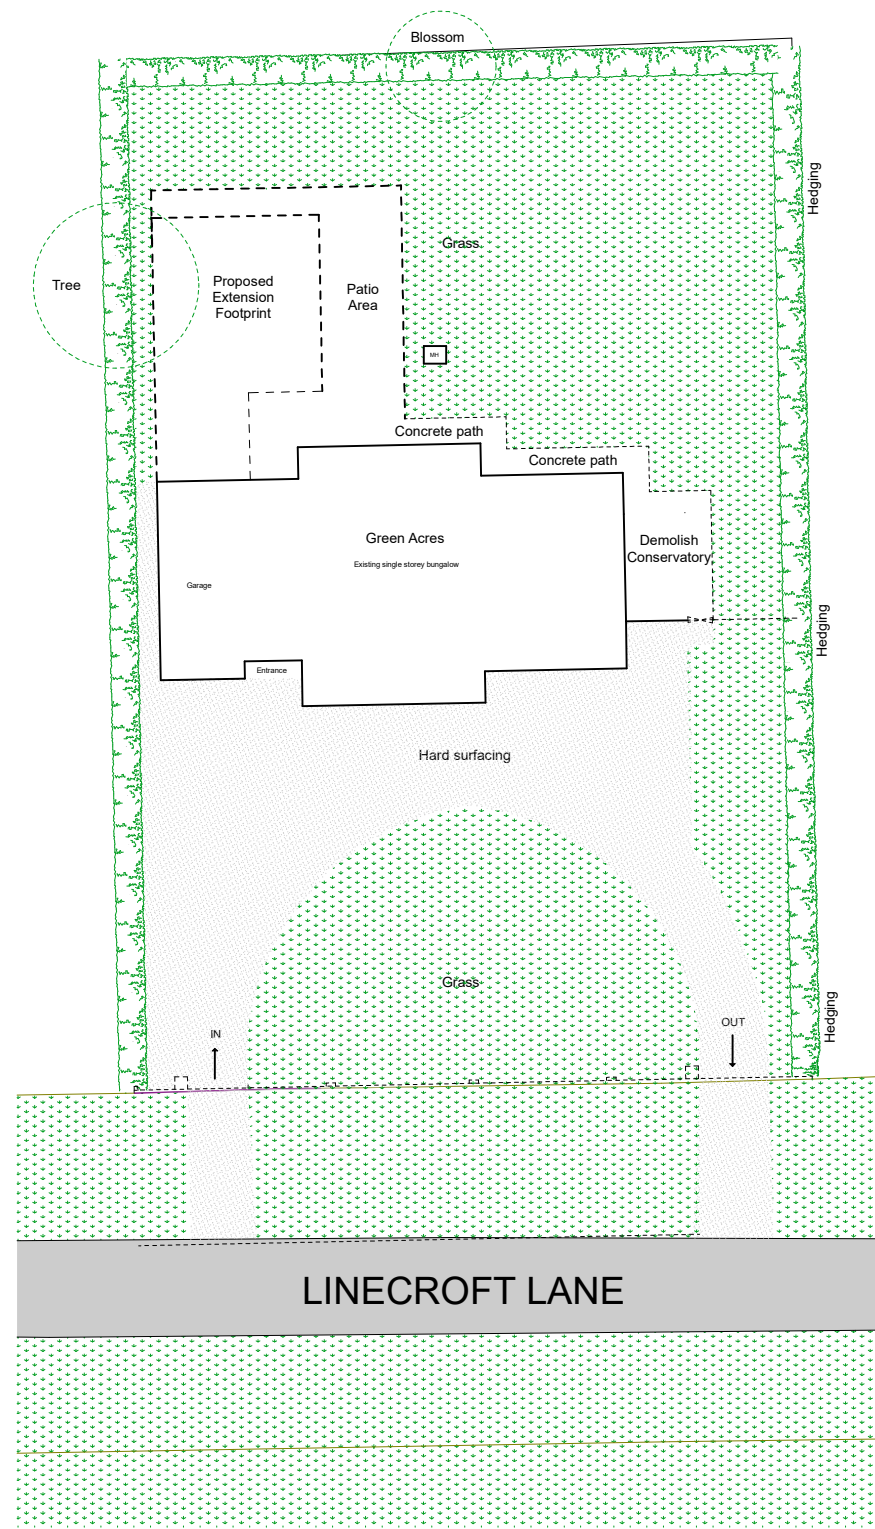

Proposed Site Layout

client			
Mr & Mrs Witney			
project			
Proposed Extension Walkeringham			
drawing			
Existing & Proposed Site Layout			
date	MARCH 2022	scale	1:200 @ A2
drawn	LR	check	AR



ARCHITECTURE + PLANNING
www.brown-co.com

Norwich 01603 629871 Brigg 01652 654833
St Neots 01480 213811 Banbury 01295 273555
Brown & Co Registered Office: The Atrium, St. George's Street, Norwich, Norfolk, NR3 1AB.
Registration no: OC302092. Registered in England & Wales.