


Issue Status			
This drawing is copyright. Only figured dimensions to be worked to.			
Revision	Drawn	Check	Date
A	LR	LP	01.06.22
Issued for planning.			

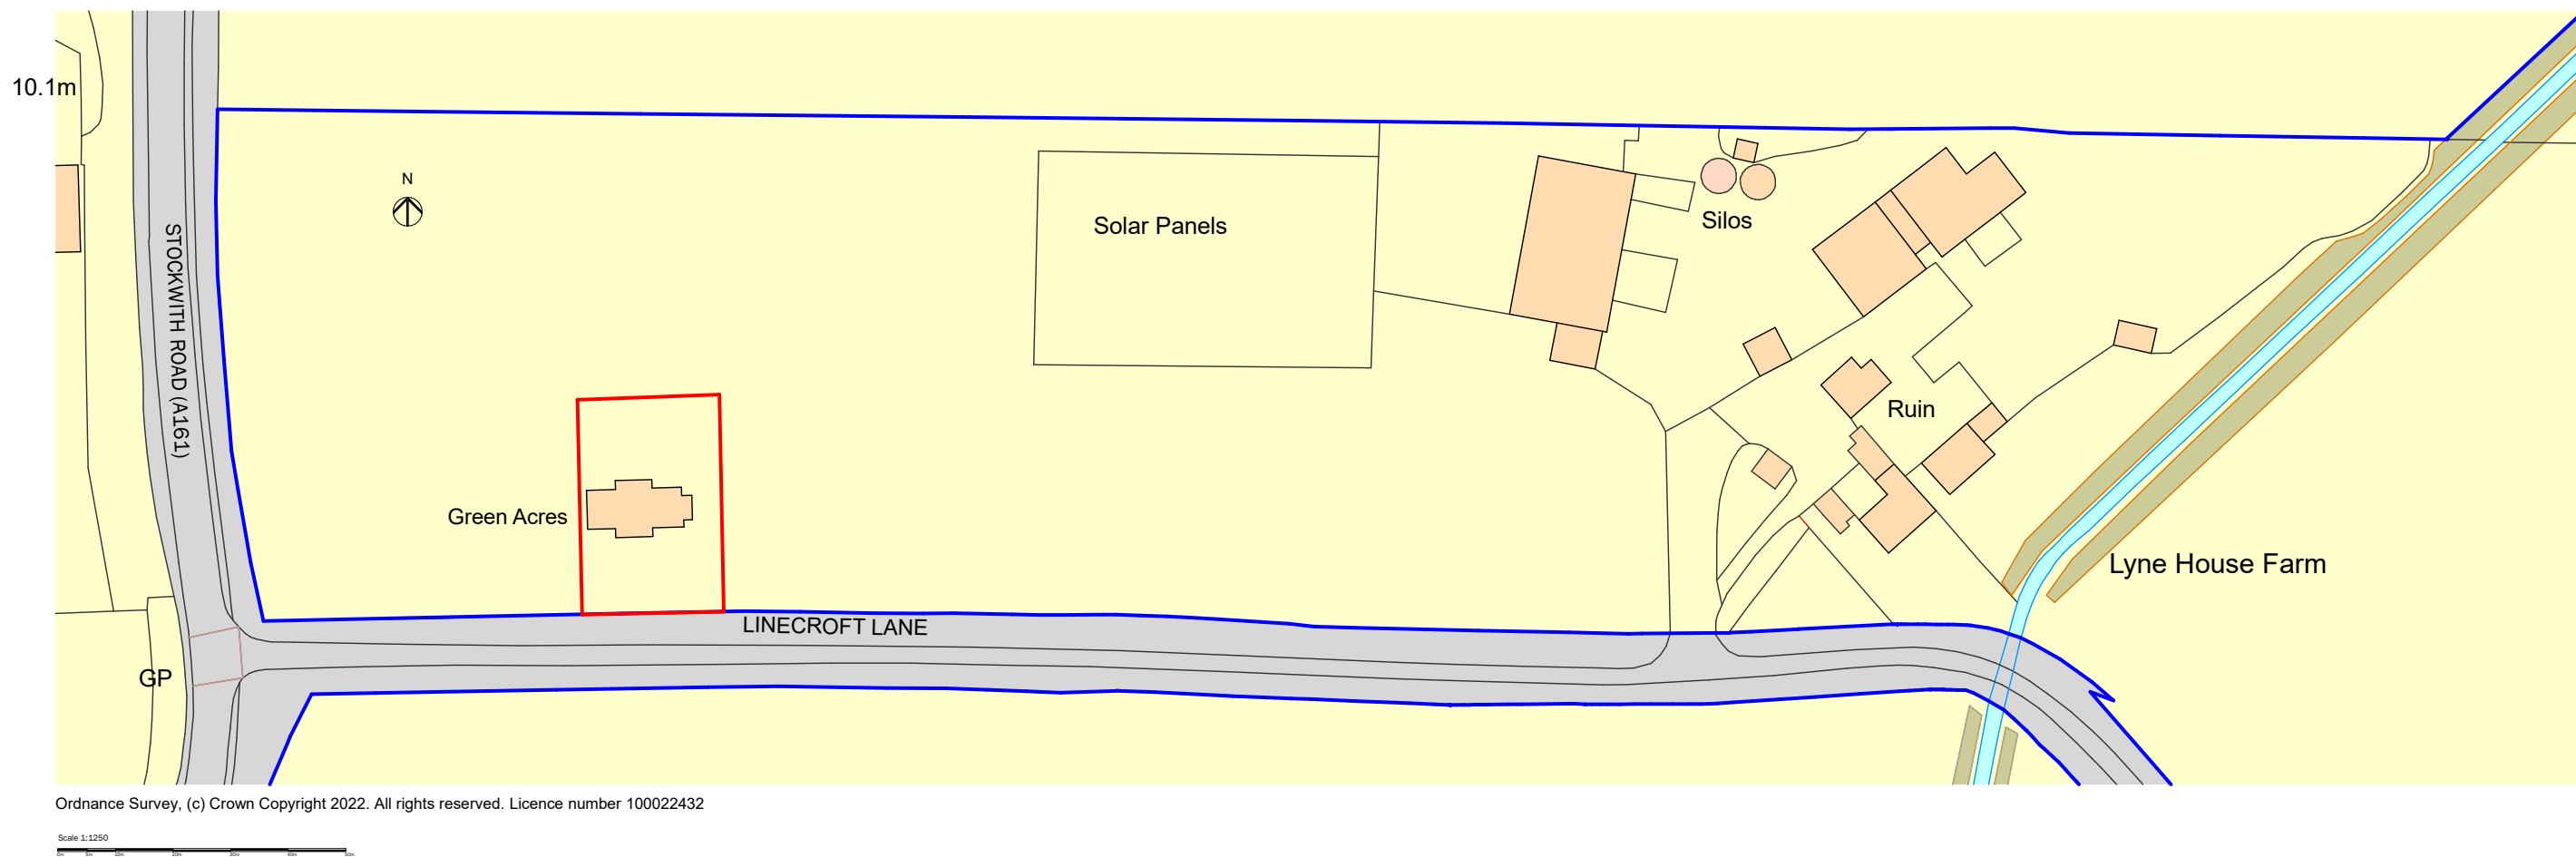

OS Location Plan

client	Mr & Mrs Witney		
project	Proposed Extension Walkeringham		
drawing	OS Location Plan		
date	APRIL 2022	scale	1:1250 @ A3
drawn	LR	check	LP




ARCHITECTURE + PLANNING
www.brown-co.com

Norwich 01603 629871 Brigg 01652 654833
 St Neots 01480 213811 Banbury 01295 273555
 Brown & Co Registered Office: The Atrium, St. George's Street, Norwich, Norfolk, NR3 1AB.
 Registration no: OC302092. Registered in England & Wales.

22	041281	0001	A
----	--------	------	---

Issue Status			
This drawing is copyright. Only figured dimensions to be worked to.			
Revision	Drawn	Check	Date
A	LR	LP	01.06.22
Issued for planning.			

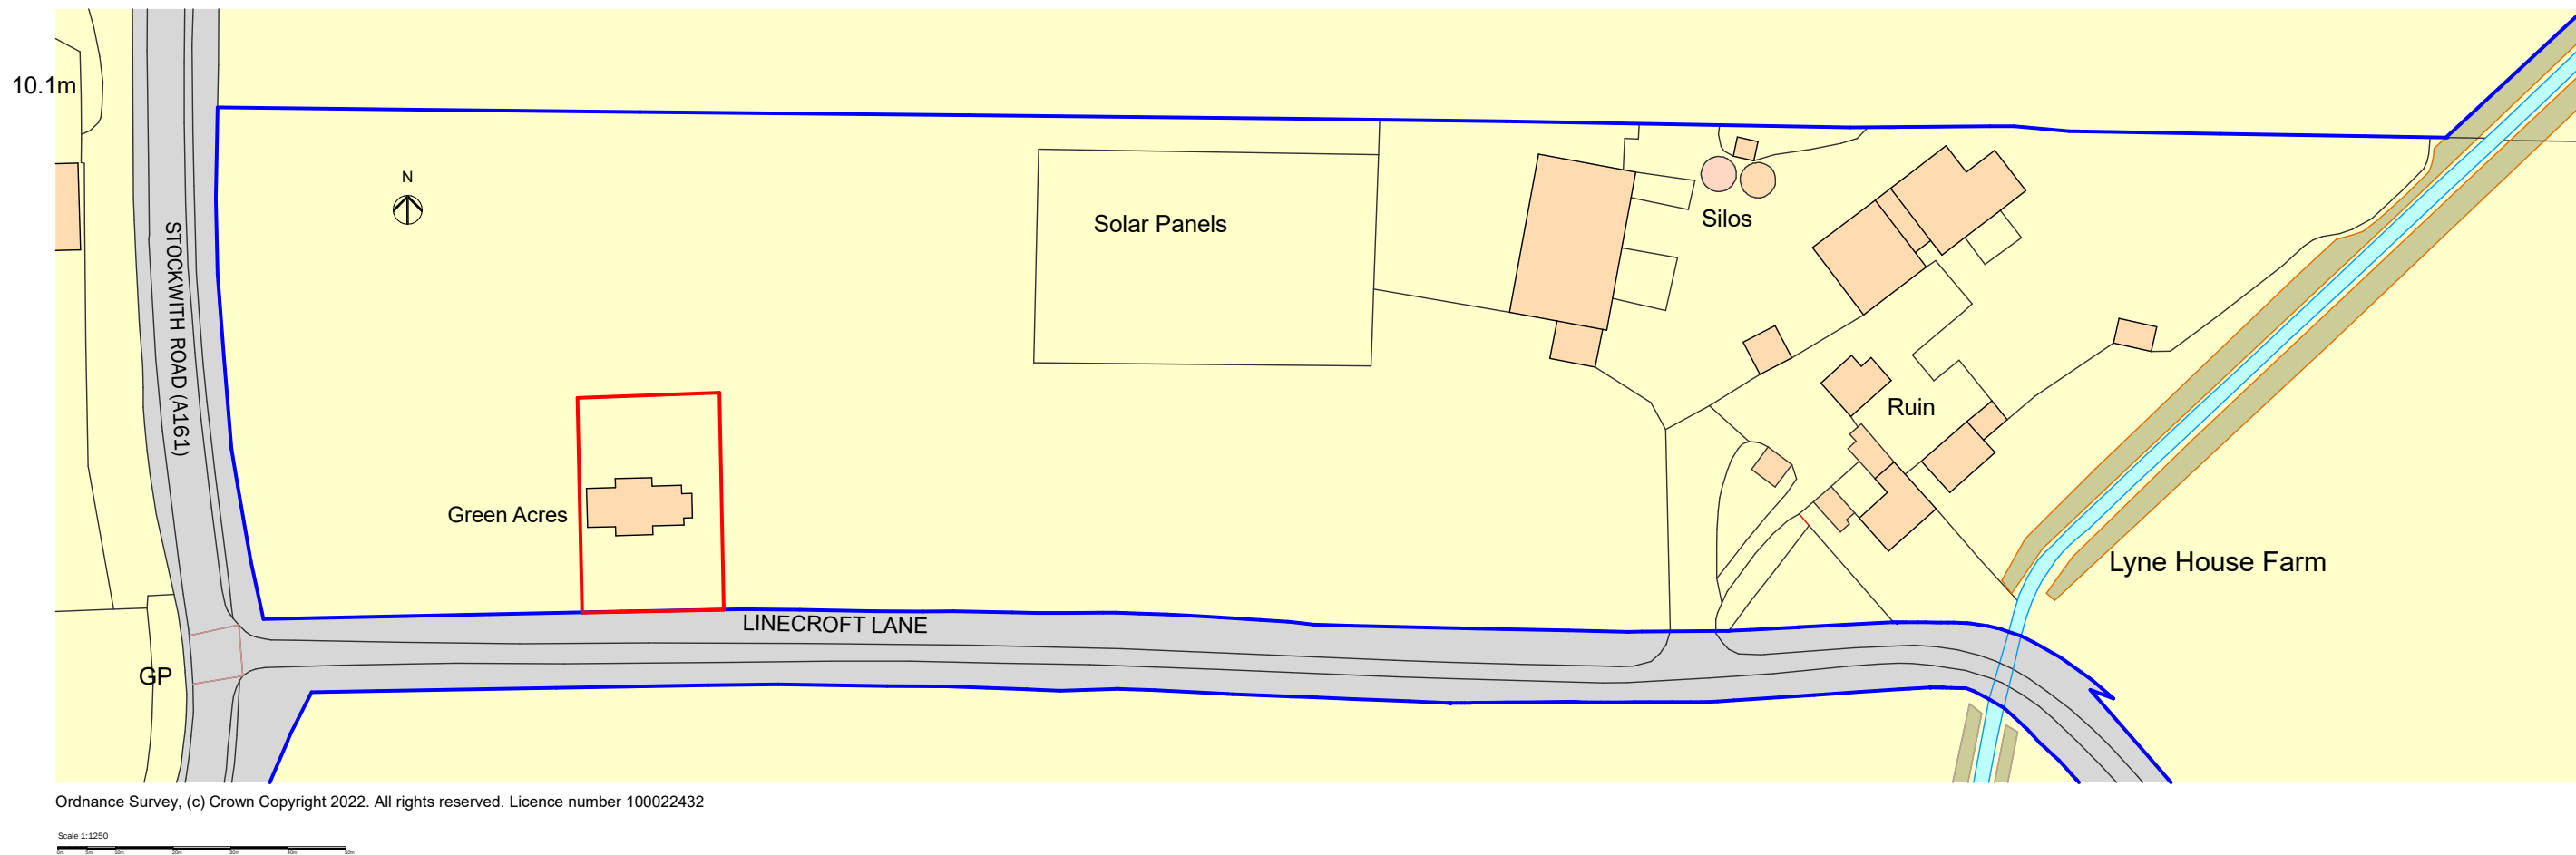

OS Location Plan

client	Mr & Mrs Witney		
project	Proposed Extension Walkeringham		
drawing	OS Location Plan		
date	APRIL 2022	scale	1:1250 @ A3
drawn	LR	check	LP



ARCHITECTURE + PLANNING
www.brown-co.com

Norwich 01603 629871 Brigg 01652 654833
 St Neots 01480 213811 Banbury 01295 273555
 Brown & Co Registered Office: The Atrium, St. George's Street, Norwich, Norfolk, NR3 1AB.
 Registration no: DC302092. Registered in England & Wales.

22	041281	0001	A
----	--------	------	---