



Littlewood House, Wheatley Road, DN22 9HU

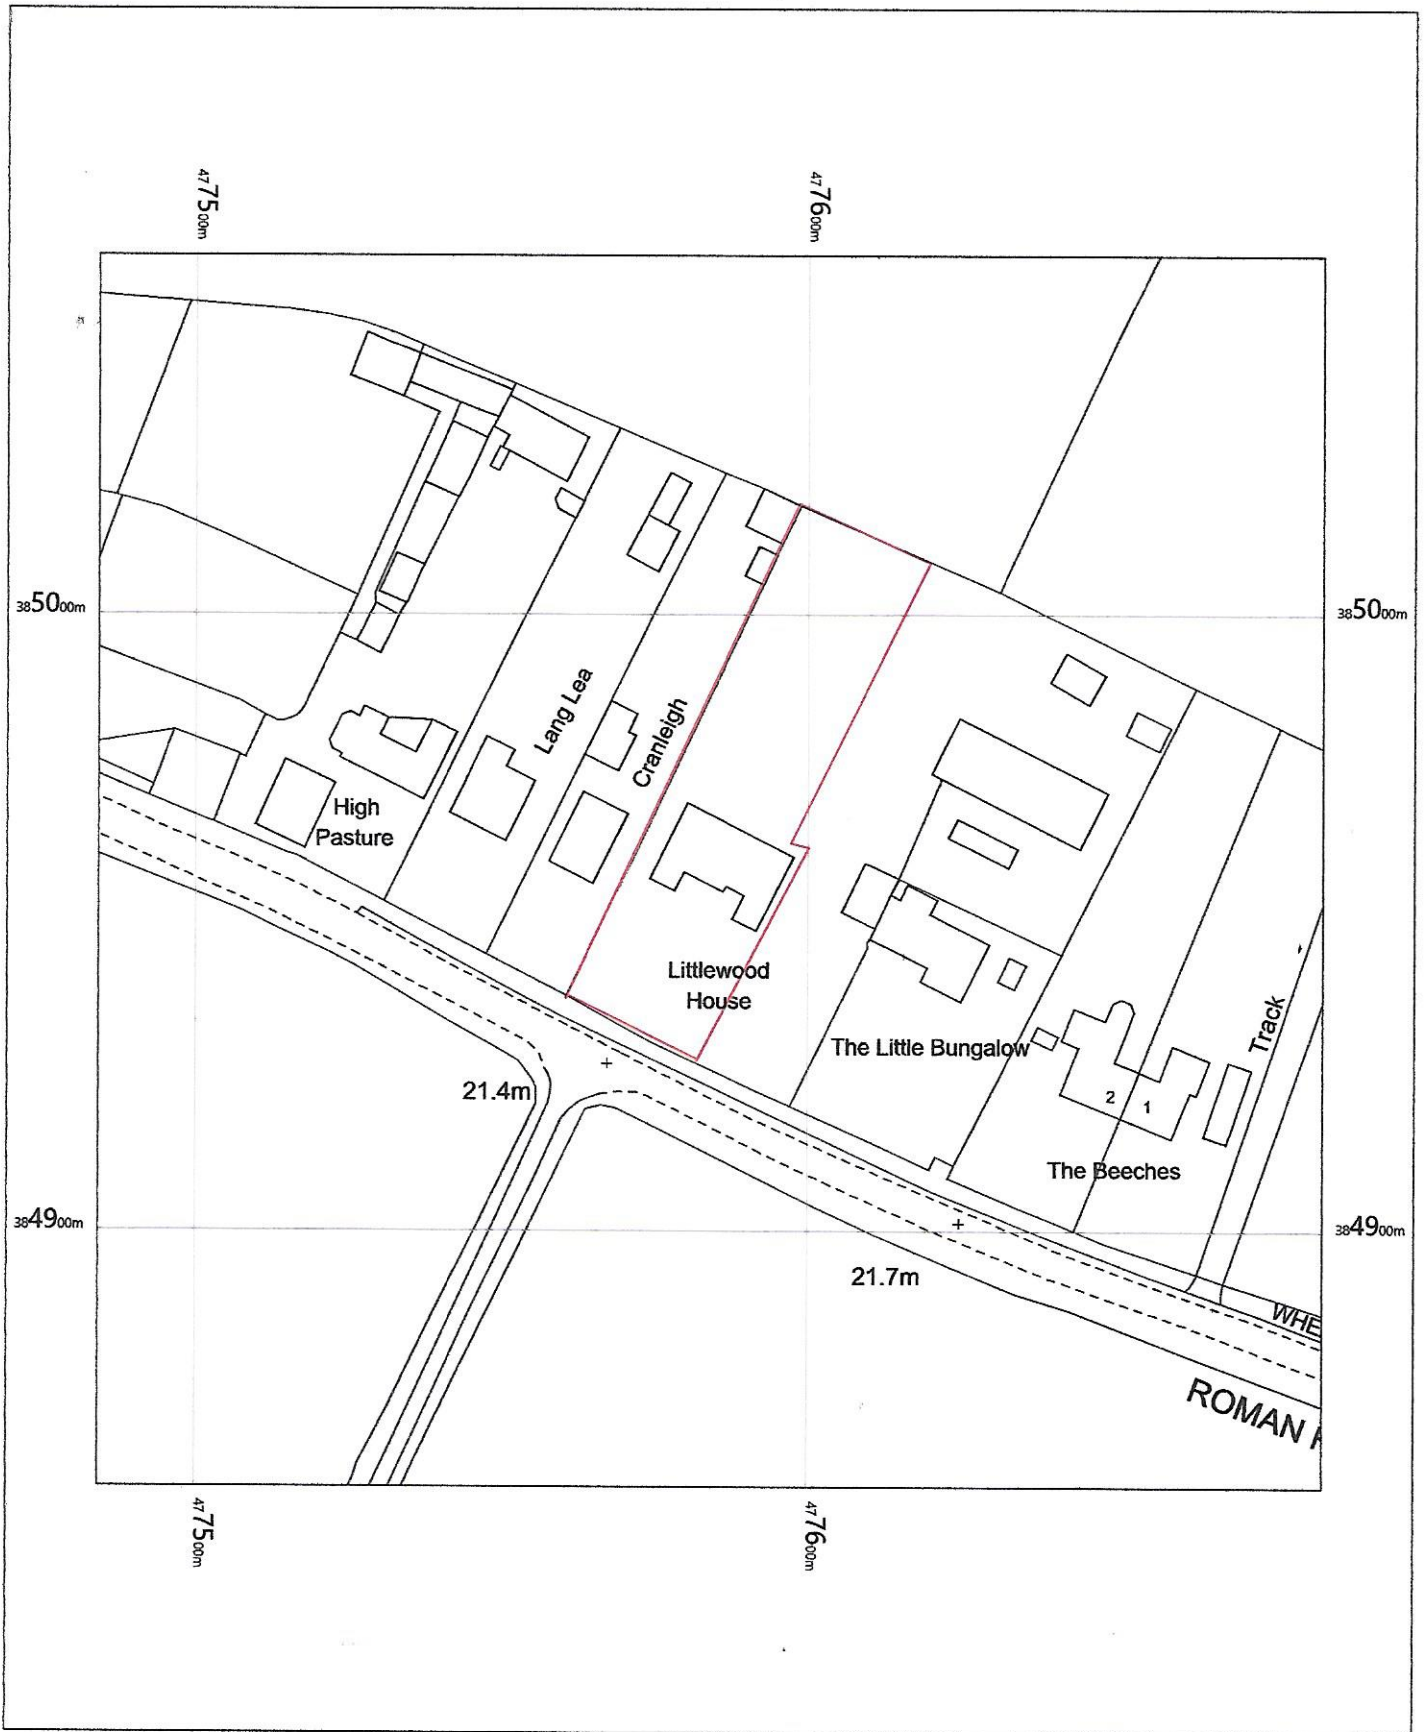

Littlewood House
Wheatley Road,
Retford,
Sturton Le Steeple,
Nottinghamshire
DN22 9HU

OS MasterMap 1250/2500/10000 scale
Wednesday, June 22, 2022, ID: MPMBW-01046005
www.blackwellmapping.co.uk
1:1250 scale print at A4, Centre: 477584 E, 384958 N
©Crown Copyright Ordnance Survey. Licence no. 100041041

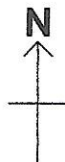

BLACKWELL'S
MAPPING SERVICES
PERSONAL & PROFESSIONAL MAPPING
www.blackwellmapping.co.uk



TEL: 0800 151 2612
maps@blackwell.co.uk