




left (north) elevation

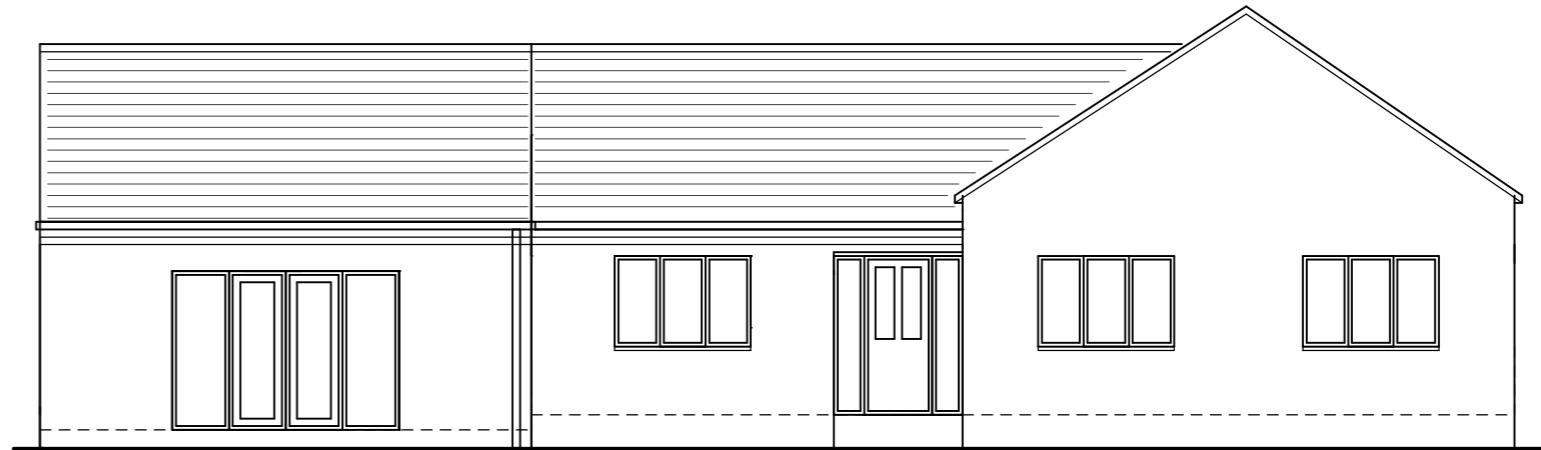



front (west) elevation

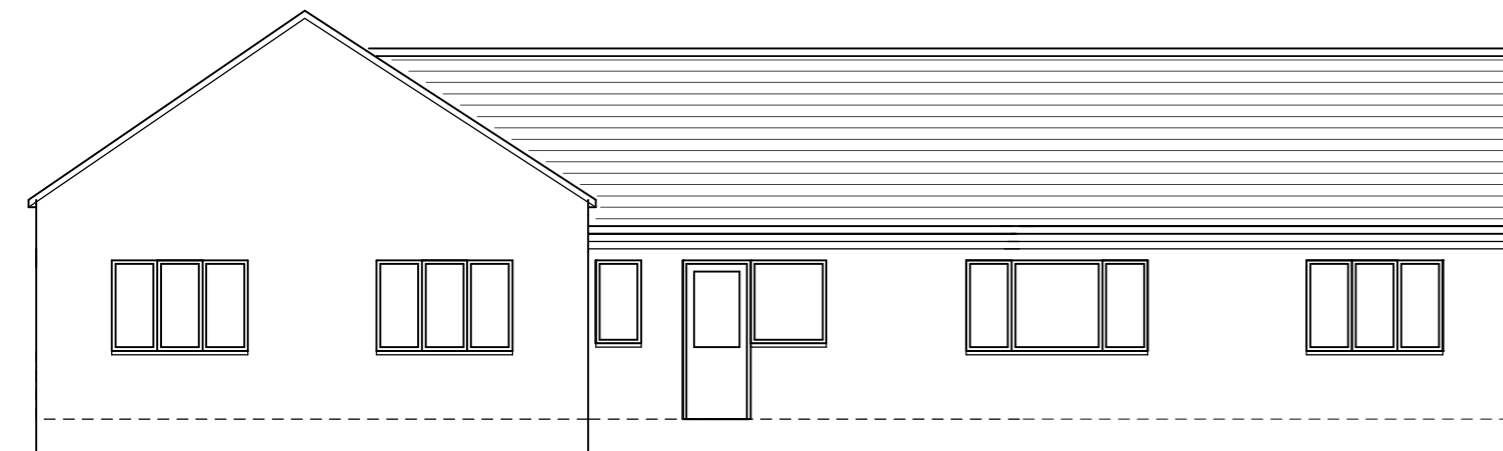


rear (east) elevation

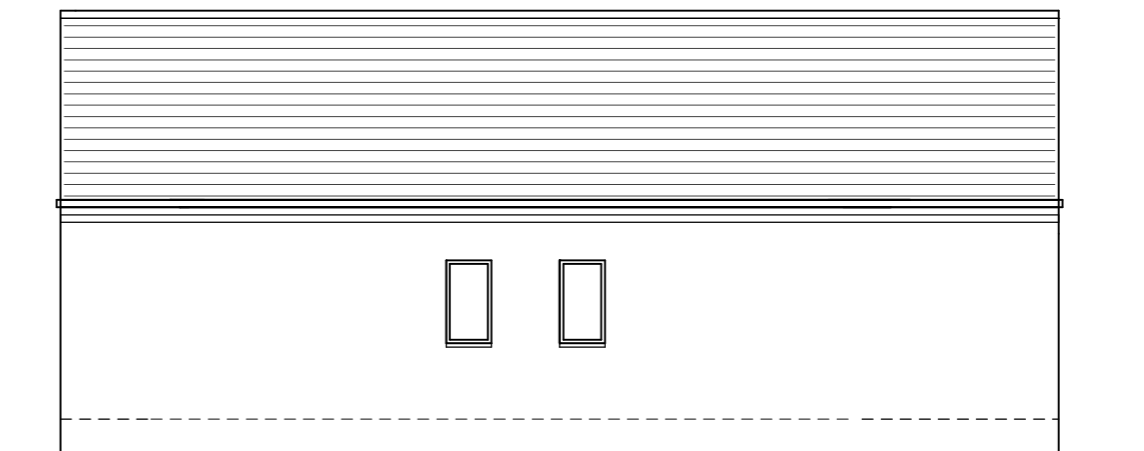

right (south) elevation

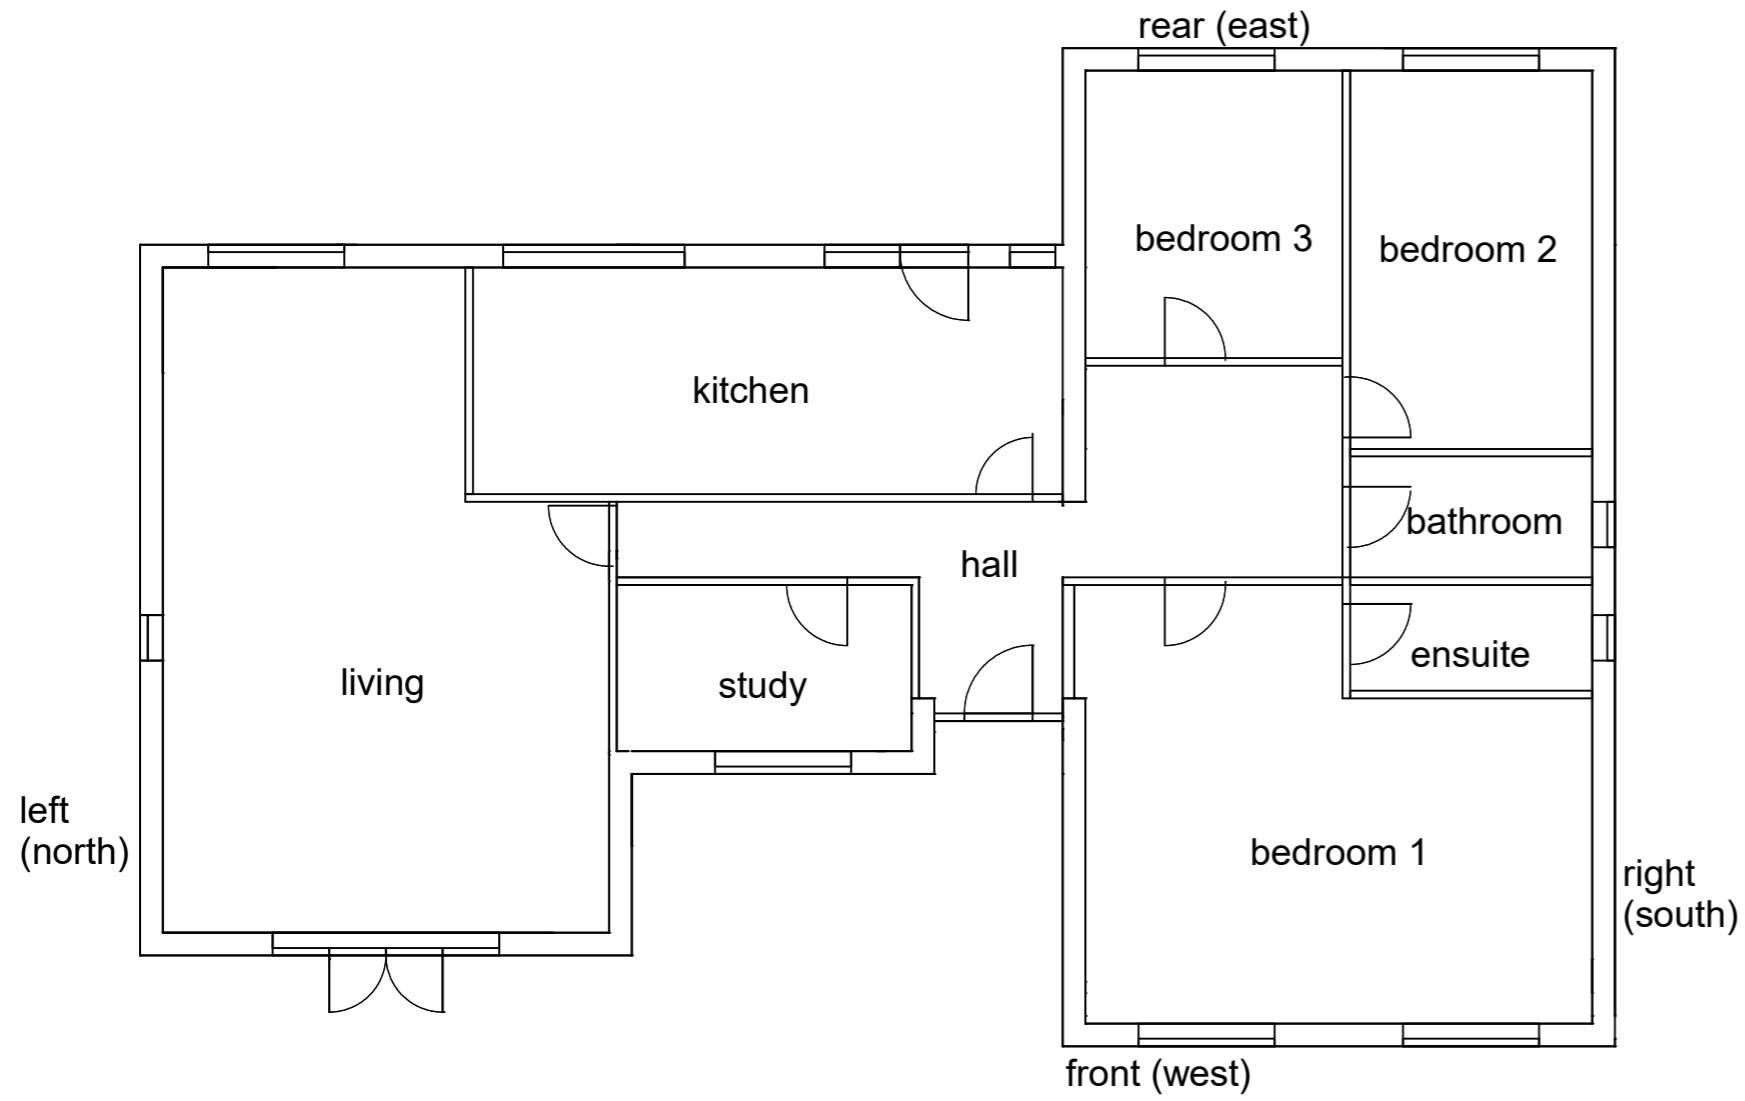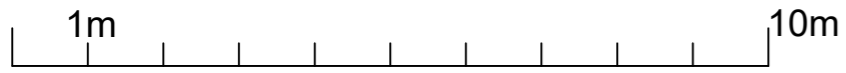

GROUND FLOOR LAYOUT

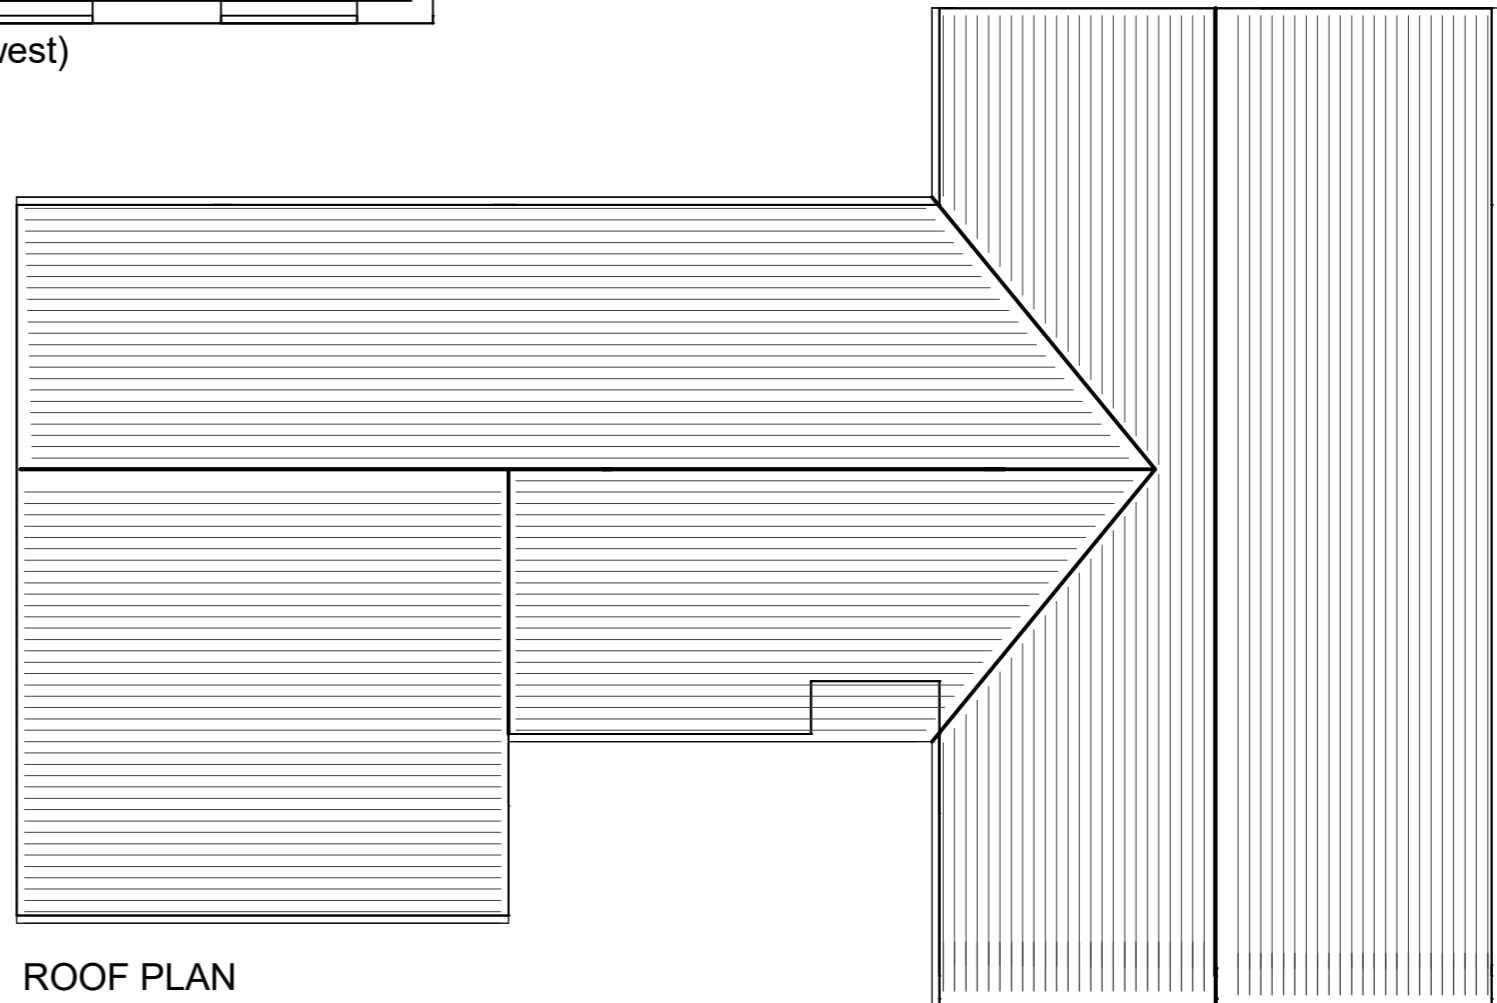

ROOF PLAN