


Revisions

rev.	revision	dr	chkd	date
-	-	-	-	-

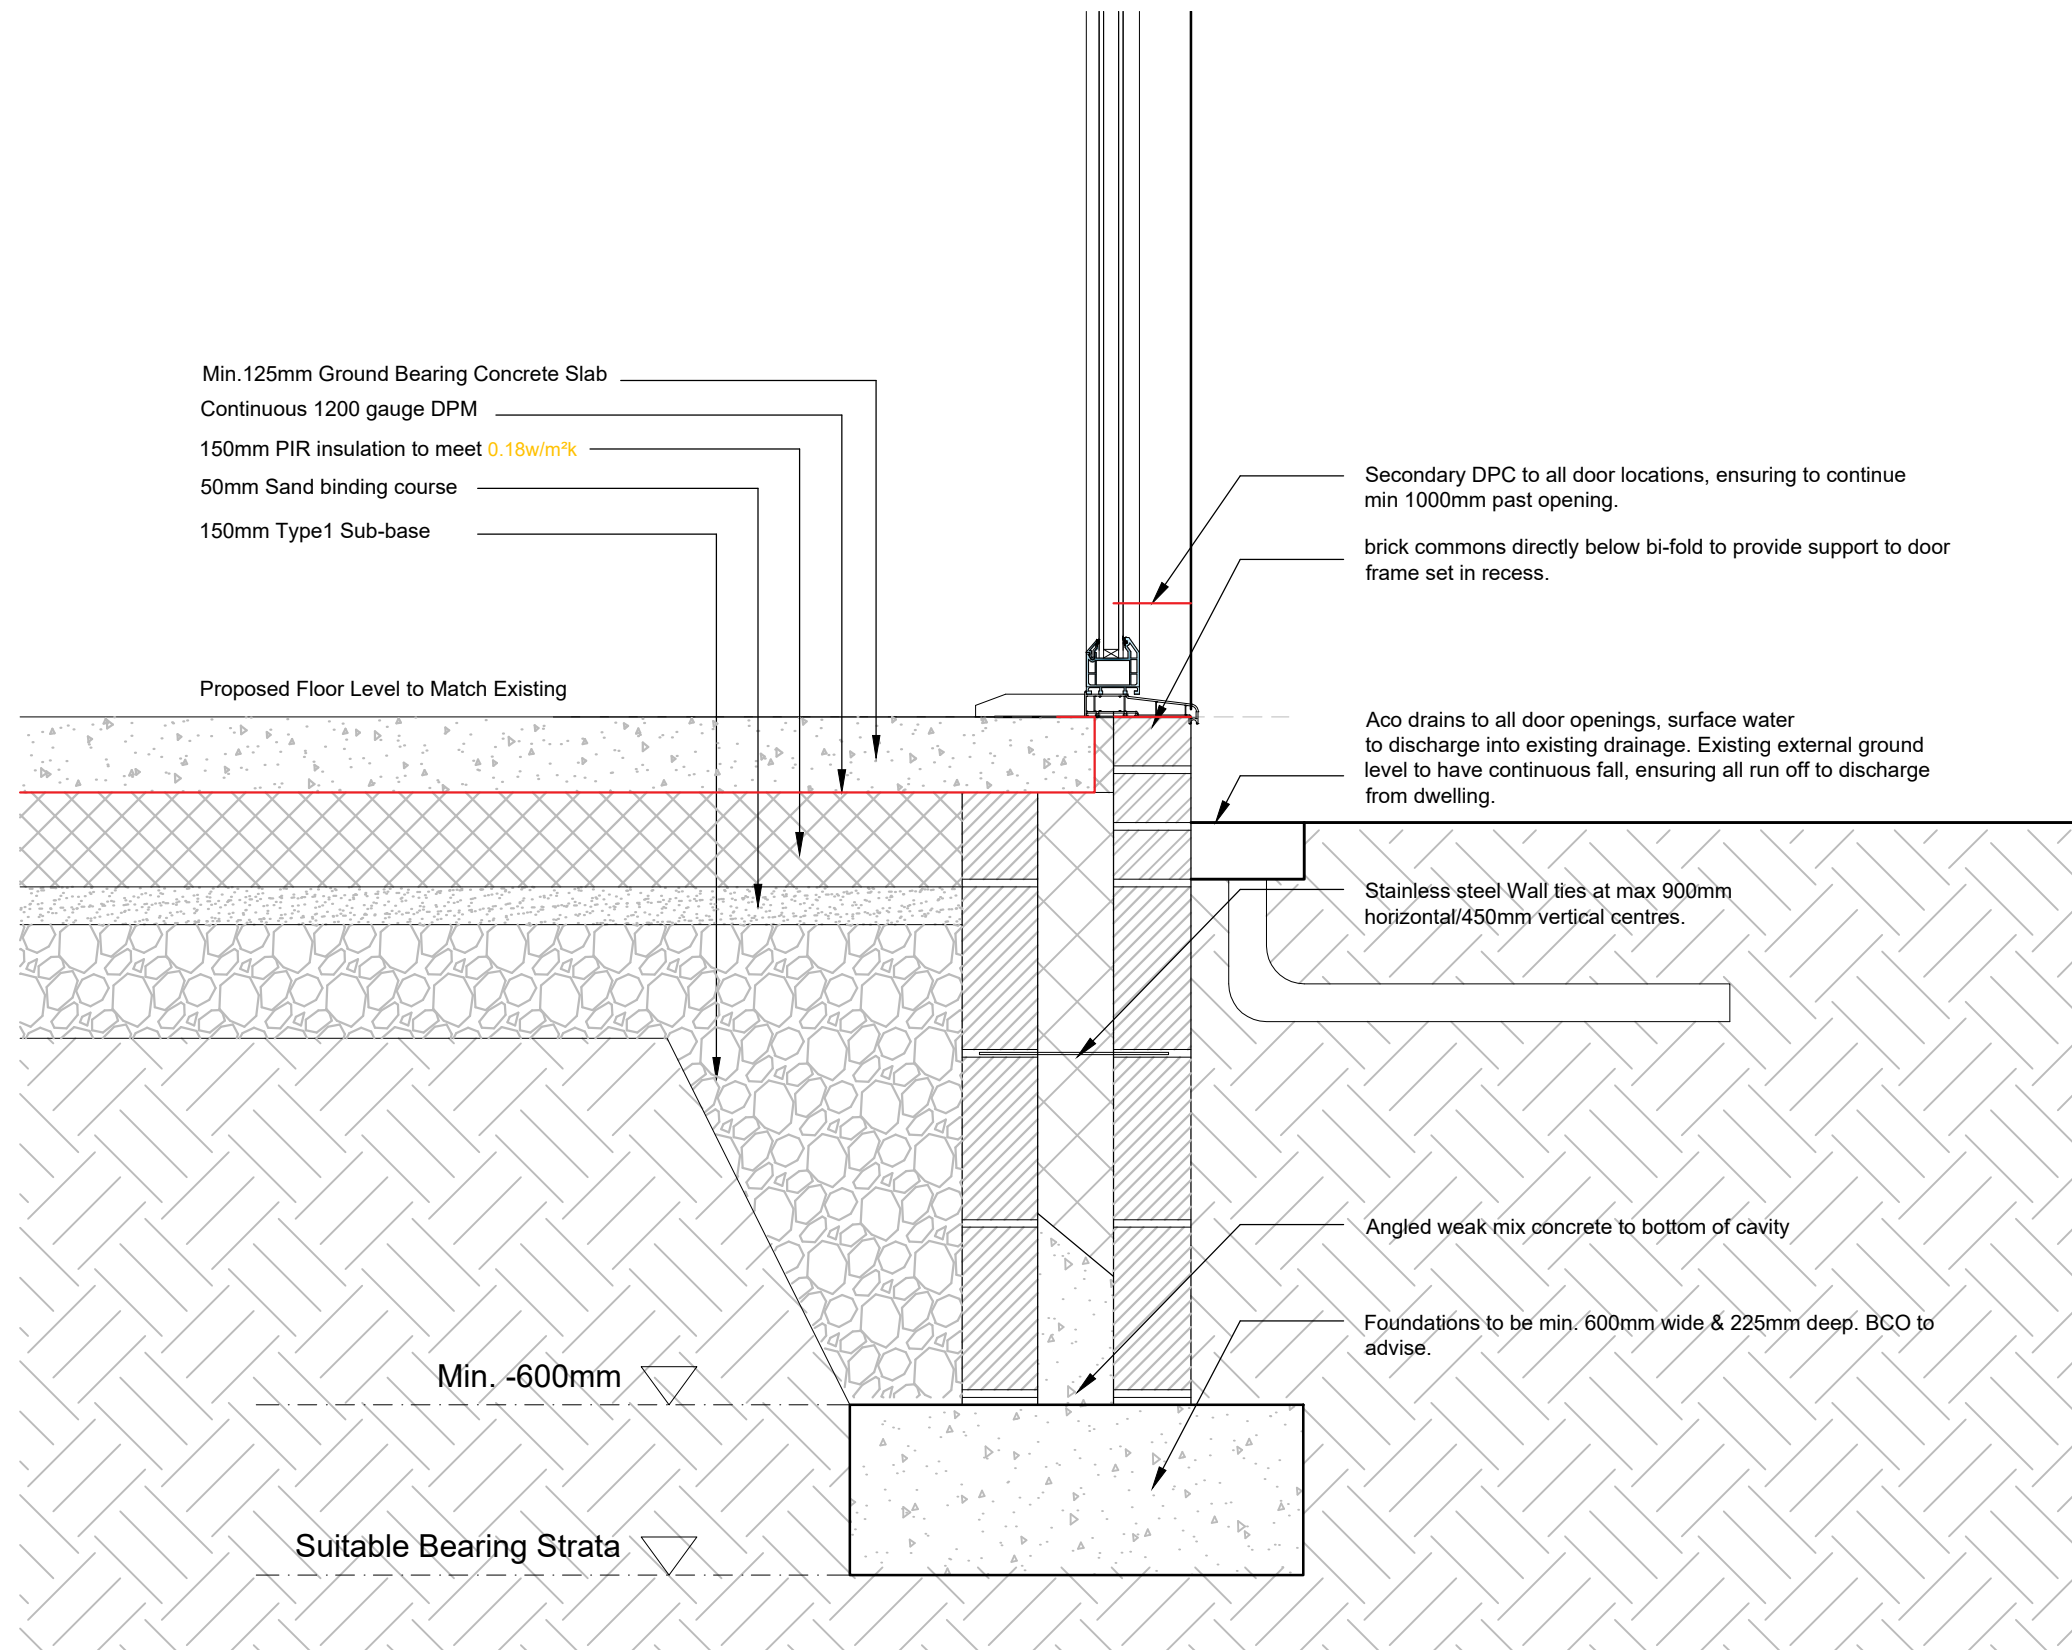

Blockwork Strength Note:

Blockwork strengths to match requirements
(2 storey = 3.6 N/mm² throughout.)

DPM: - - - - -
To be installed as shown and only to bridge cavity walls where gas protection is required. Refer to construction specification for further details..

Note :
- Do not scale. Only use figured dimensions.

Proposed Extension,
Ivy House, Town Street, Cottam,
Retford, DN22 0EZ

Proposed Foundation Detail				drawing
1:10 @ A3	August 2022	MB		
scale.	date.	drawn by	chkd by	
SK/22-11/**				-
				drawing no.