



ELEVATIONS - 1:10

P1

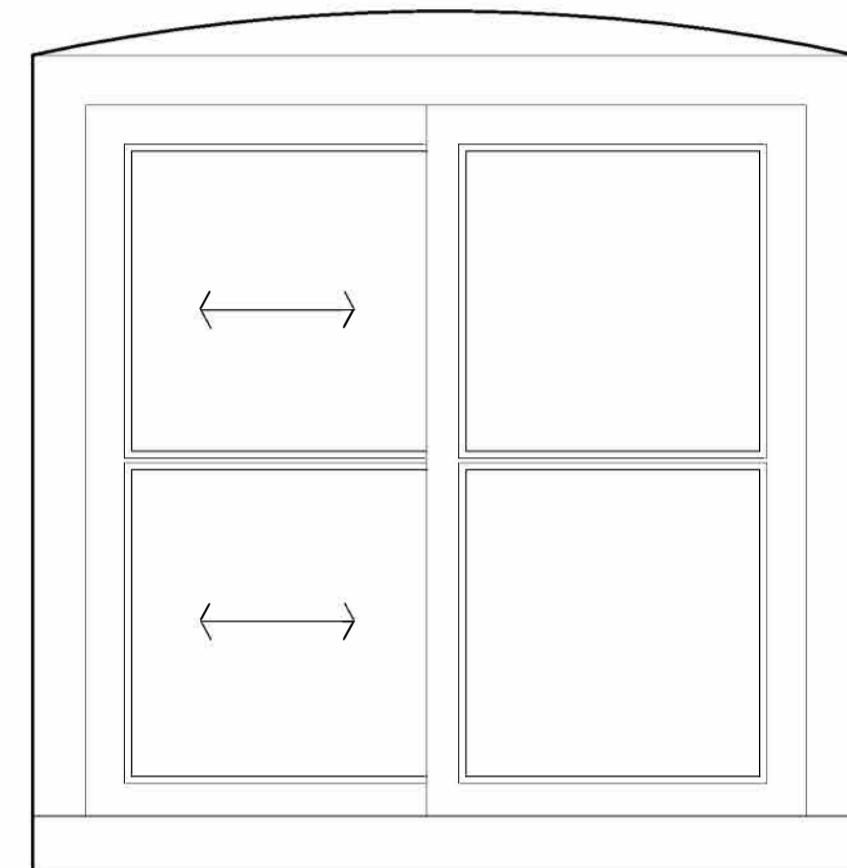


GF04, FF01, FF03 & FF04 - right sliding sash  
FF02 - left sliding sash

P2


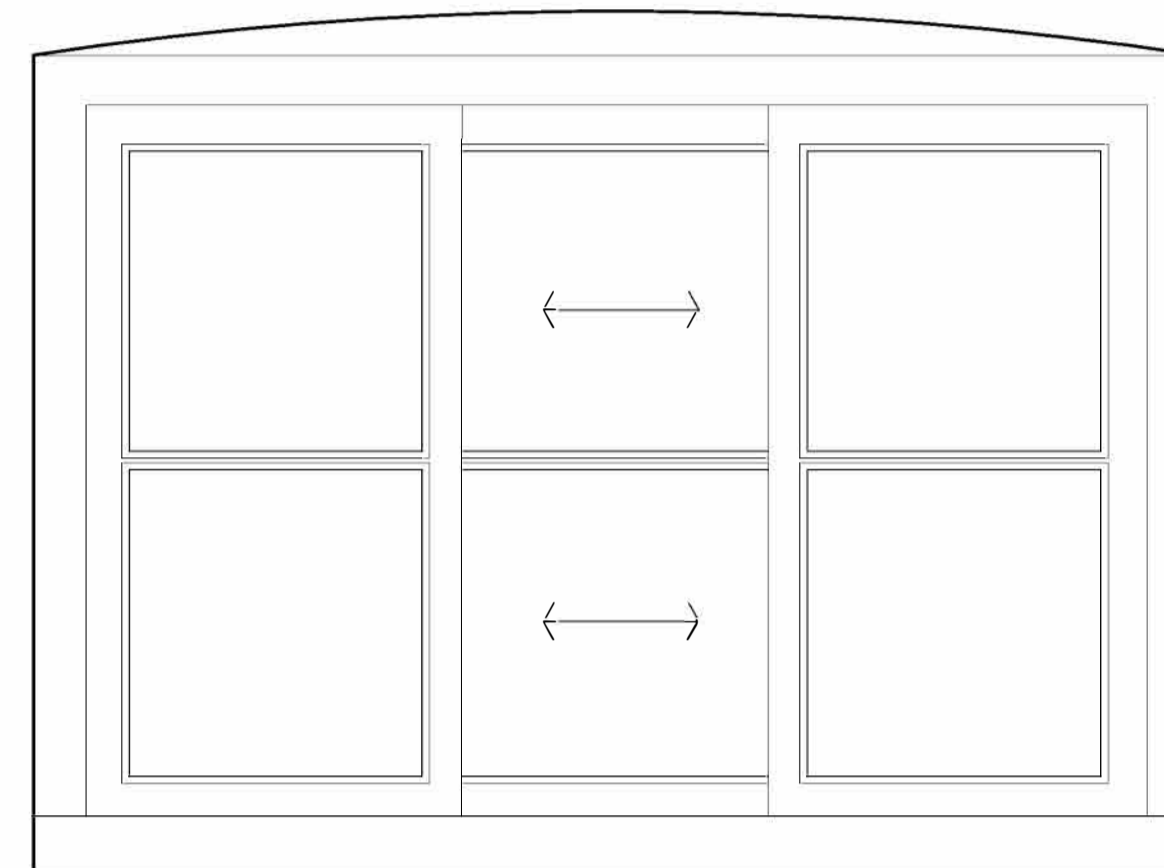


GF01, GF03 & GF05


P3

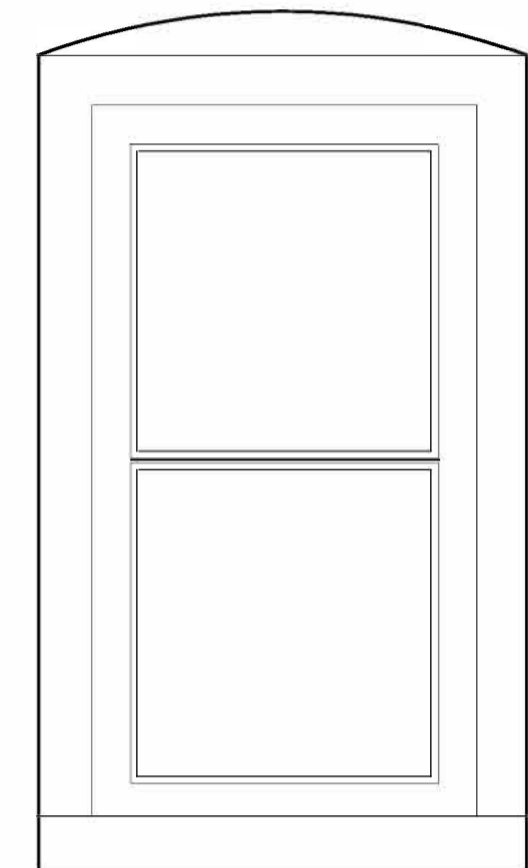


GF02

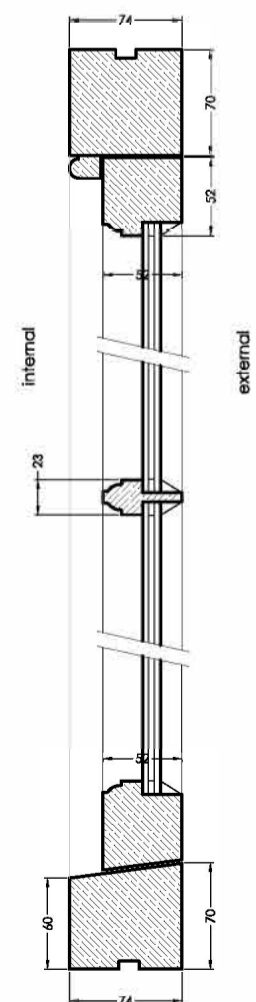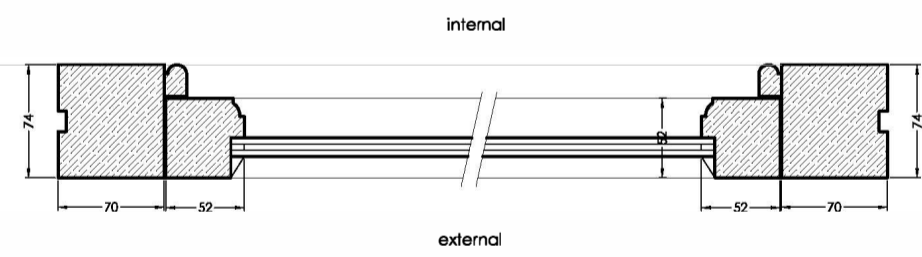


fixed window

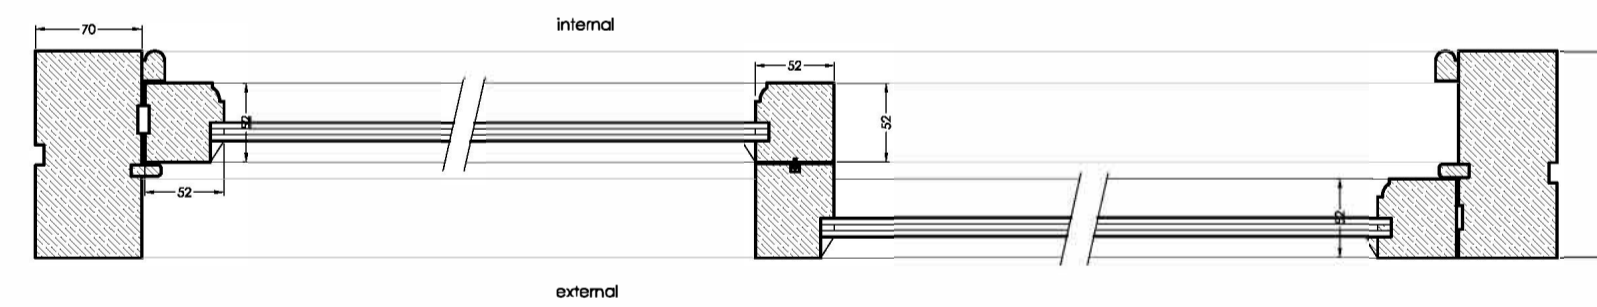

sliding sashes

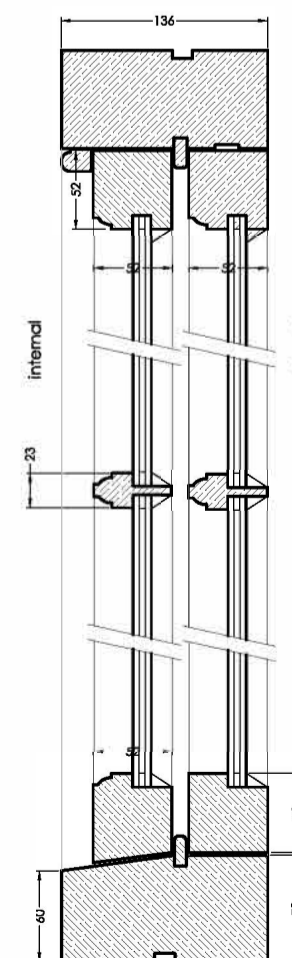

door section

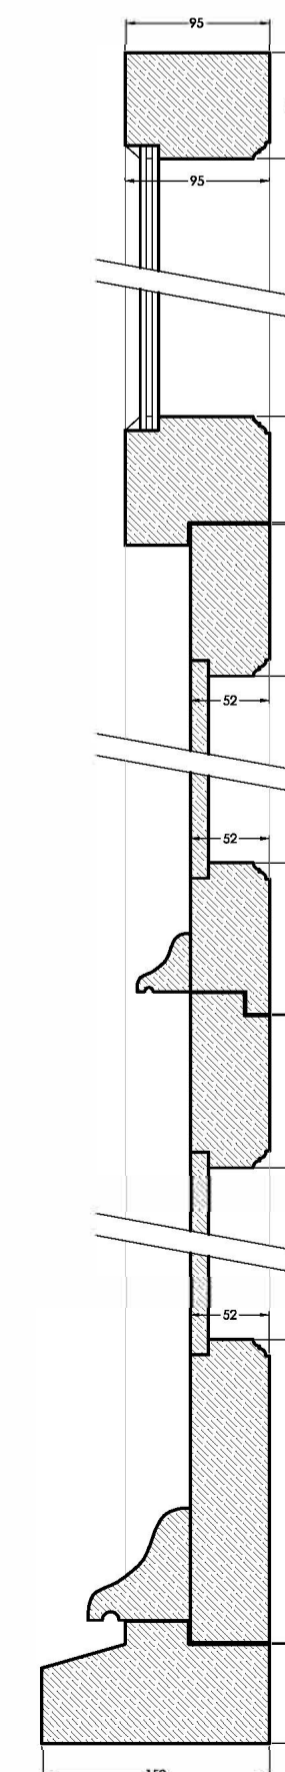

DETAILS - 1:5



client  
**Mr and Mrs Campion**

project  
Replacement Windows  
Chapel House, Mattersey

drawing title  
**WINDOW ELEVATIONS  
AND DETAILS**

date July 2022 | scale 1:20 / 1:5 @ A1

drawing number **ST-542 / 01** | revision **P1**