
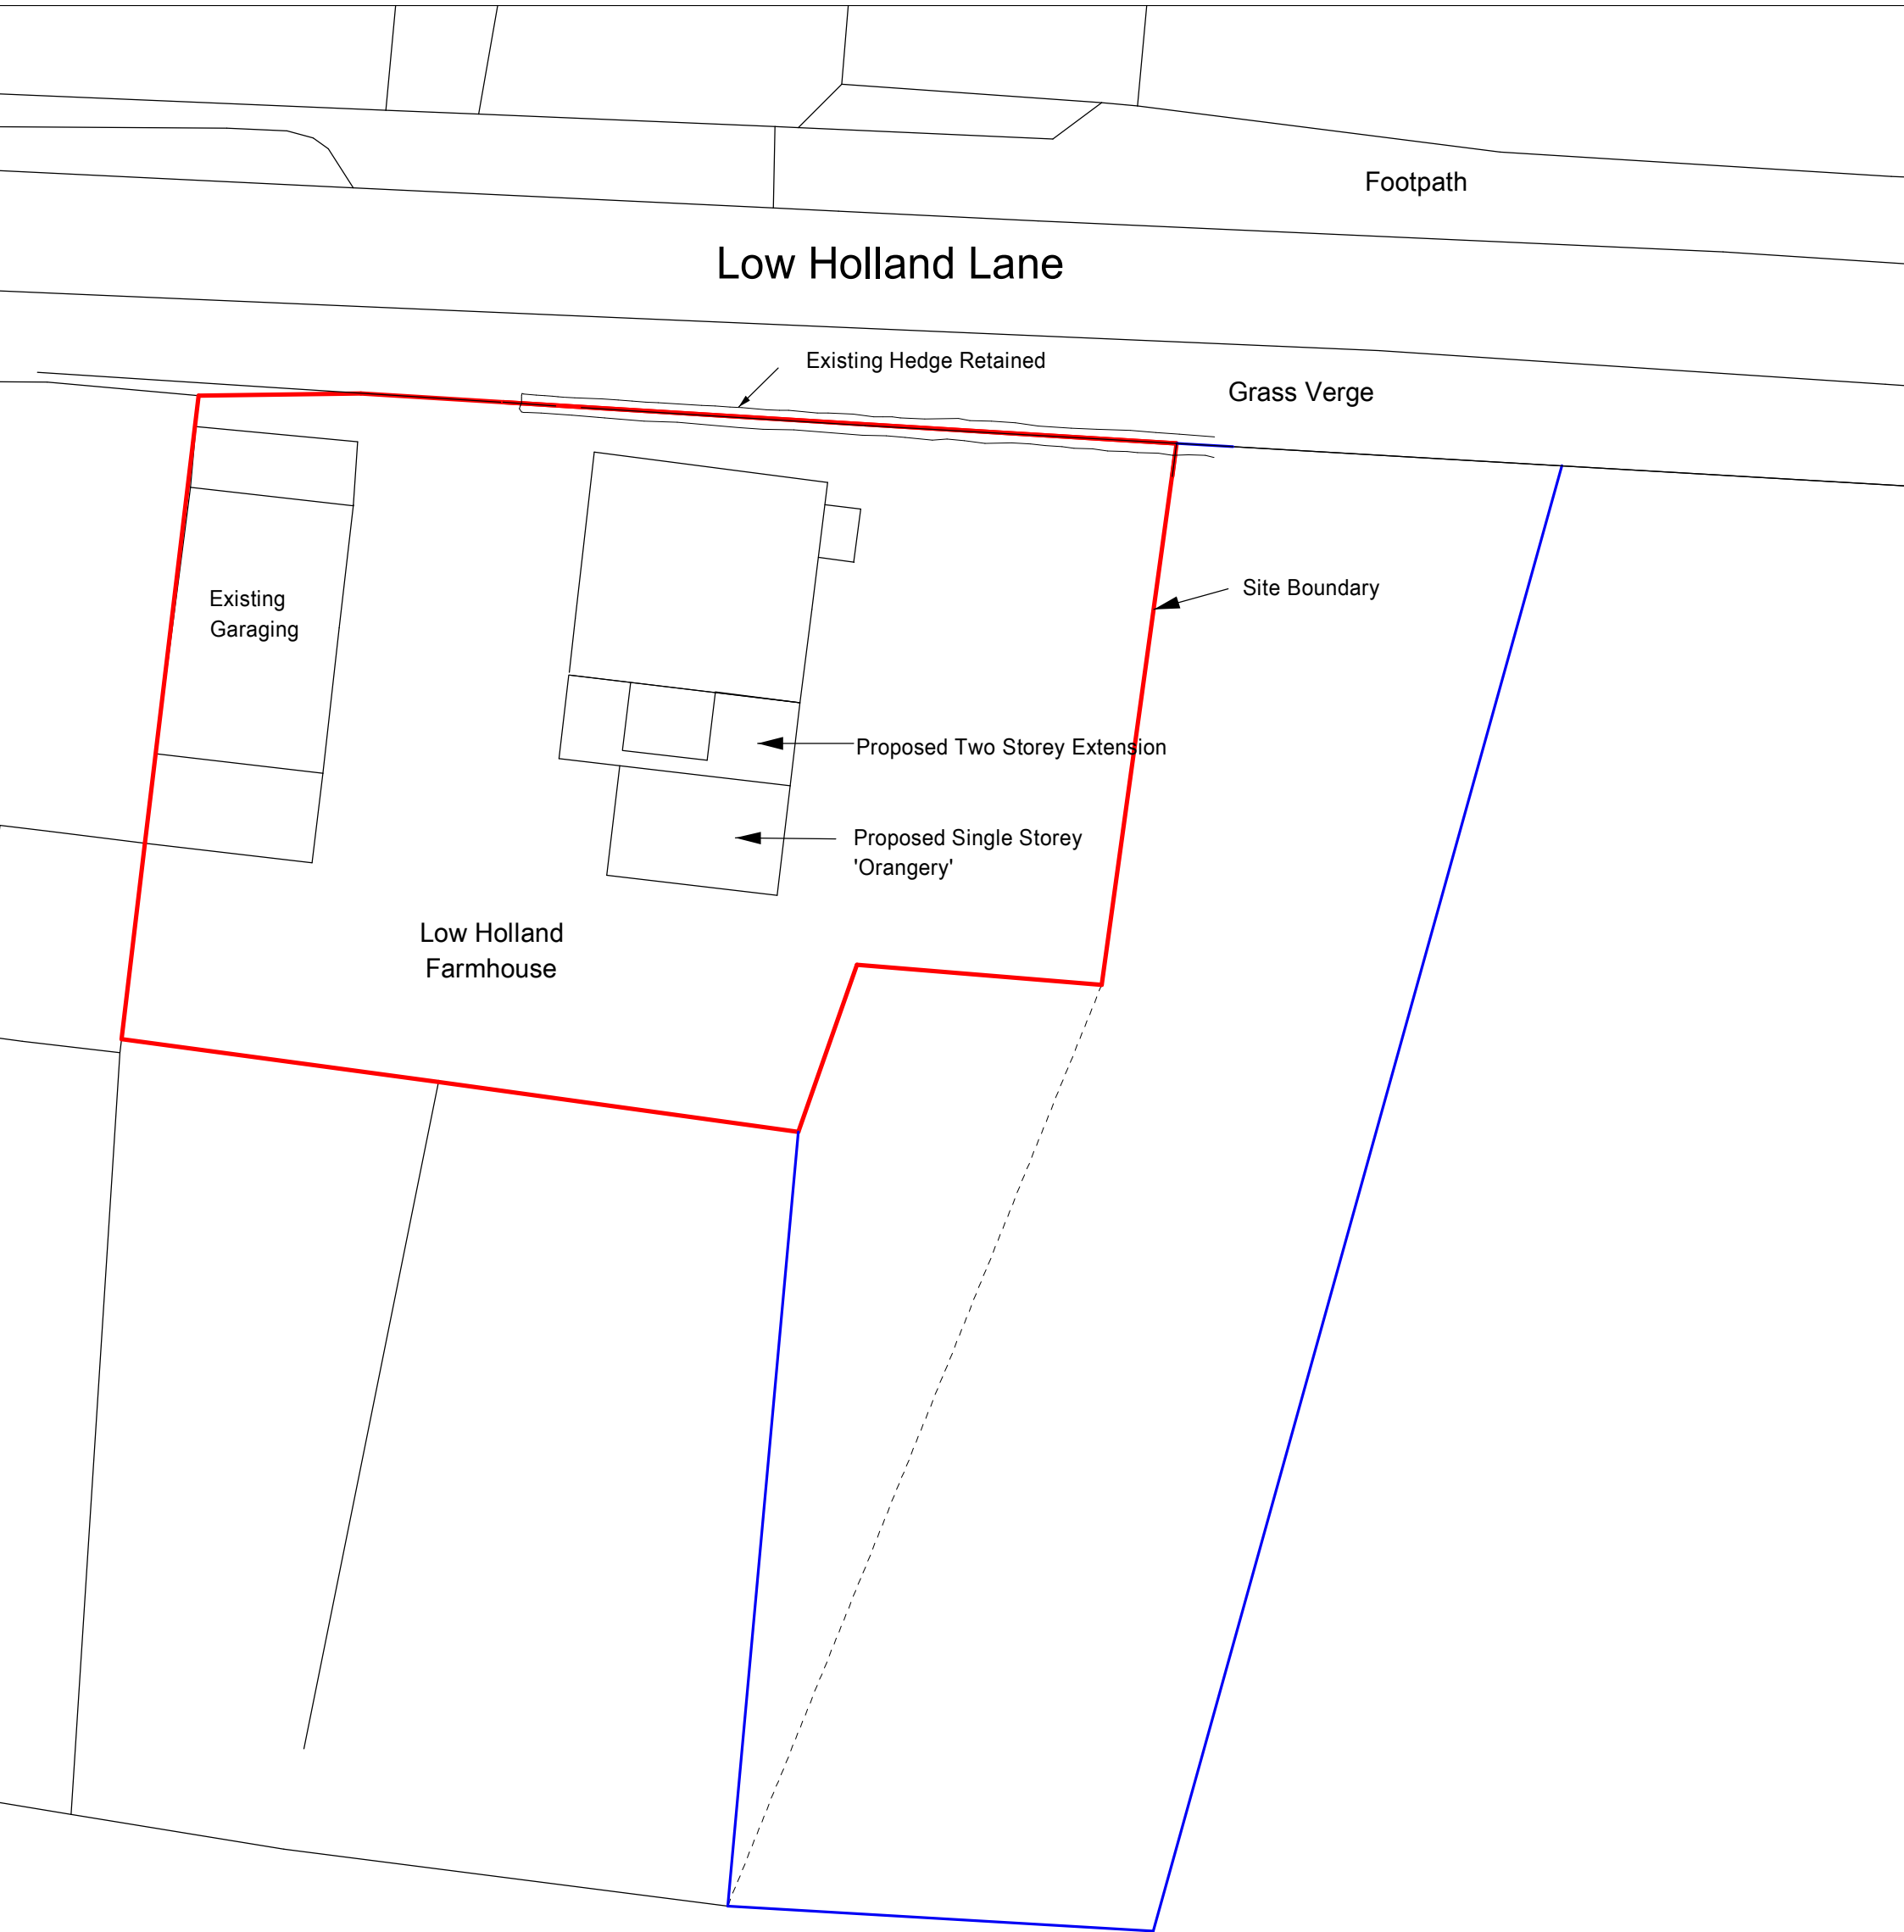


Low Holland Farm House
Low Holland Lane
Sturton Le Steeple

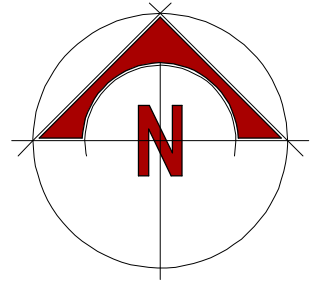

PROPOSED BLOCK PLAN
Scale 1:250
A3