
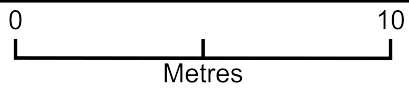


# 6 Preston view

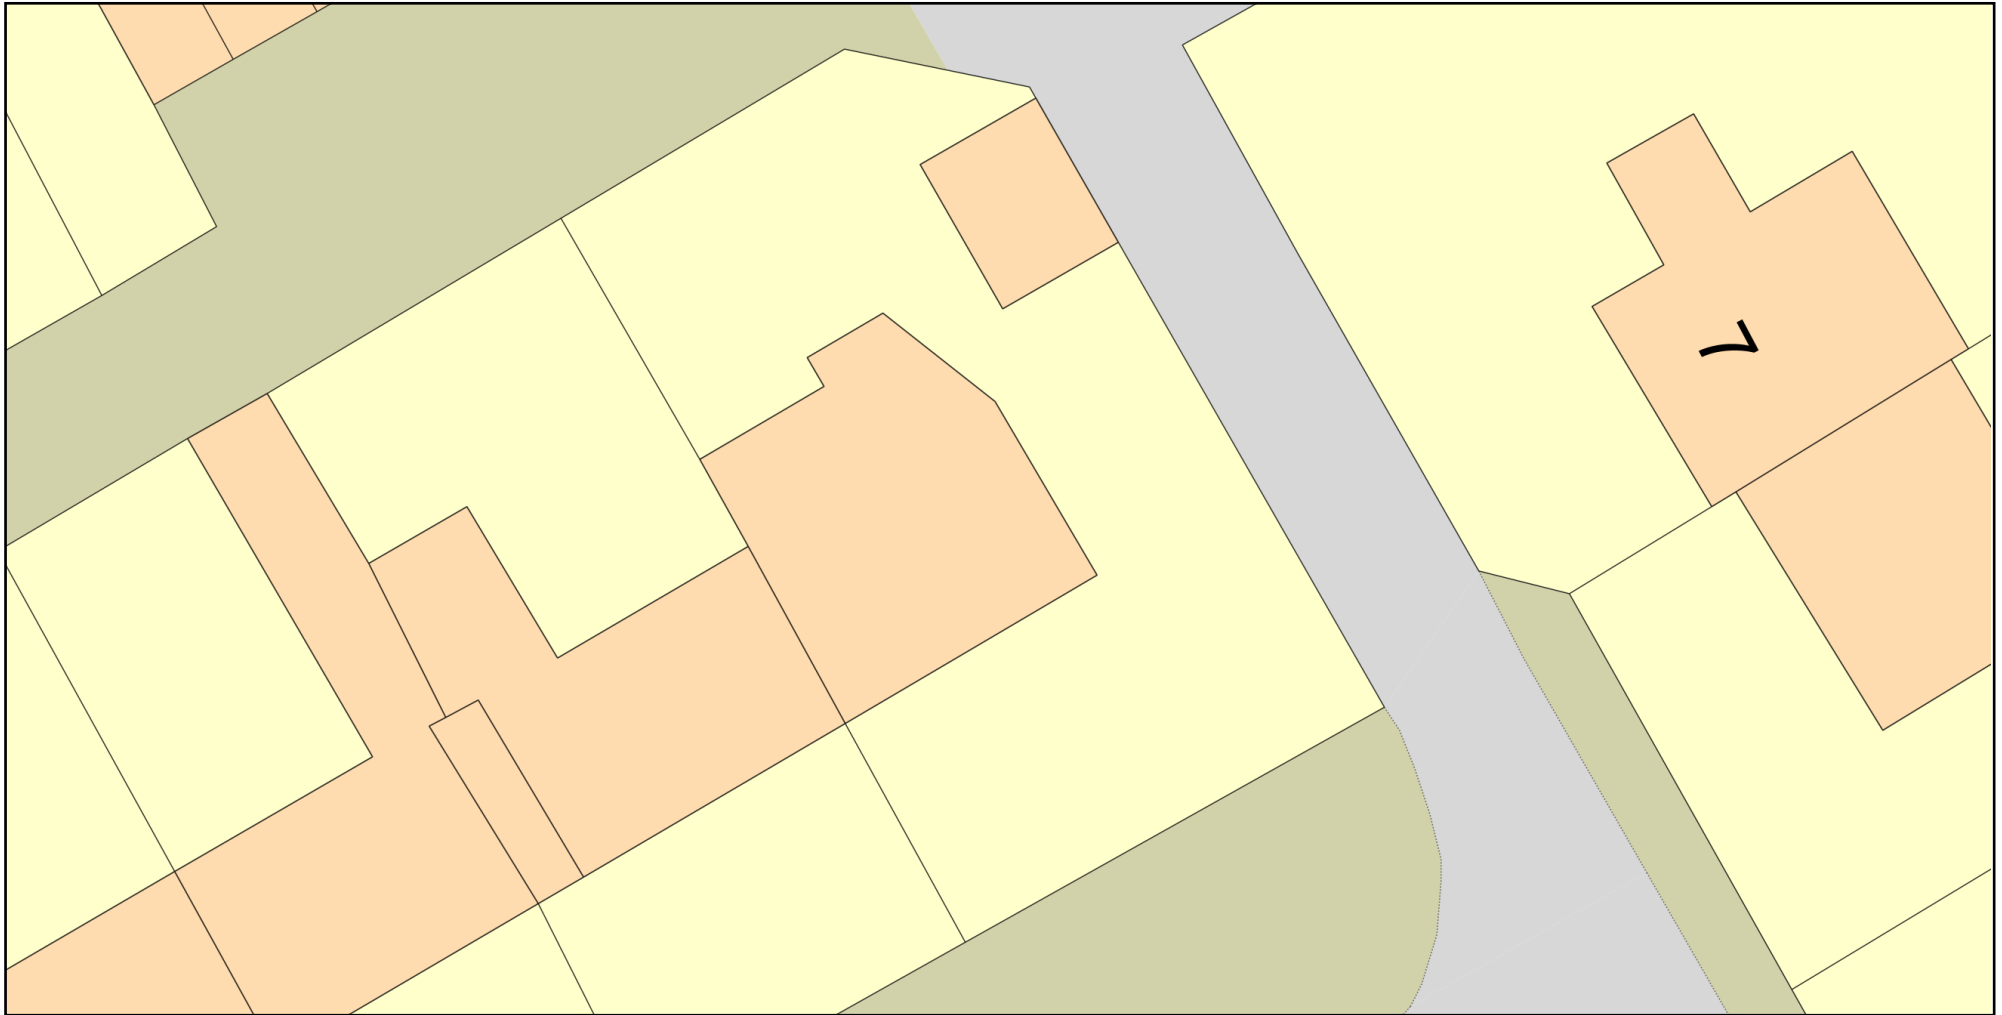

Plan Produced for: Rebecca Donnelly

Date Produced: 13 Jun 2022

Plan Reference Number: TQRQM22164183558605

Scale: 1:200 @ A4

© Crown copyright and database rights 2021 OS 100042766

