


Drawings are for L.A. approval only and do not constitute construction drawings. All dimensions to be checked on site before works commence. Agent to be advised of any discrepancies.

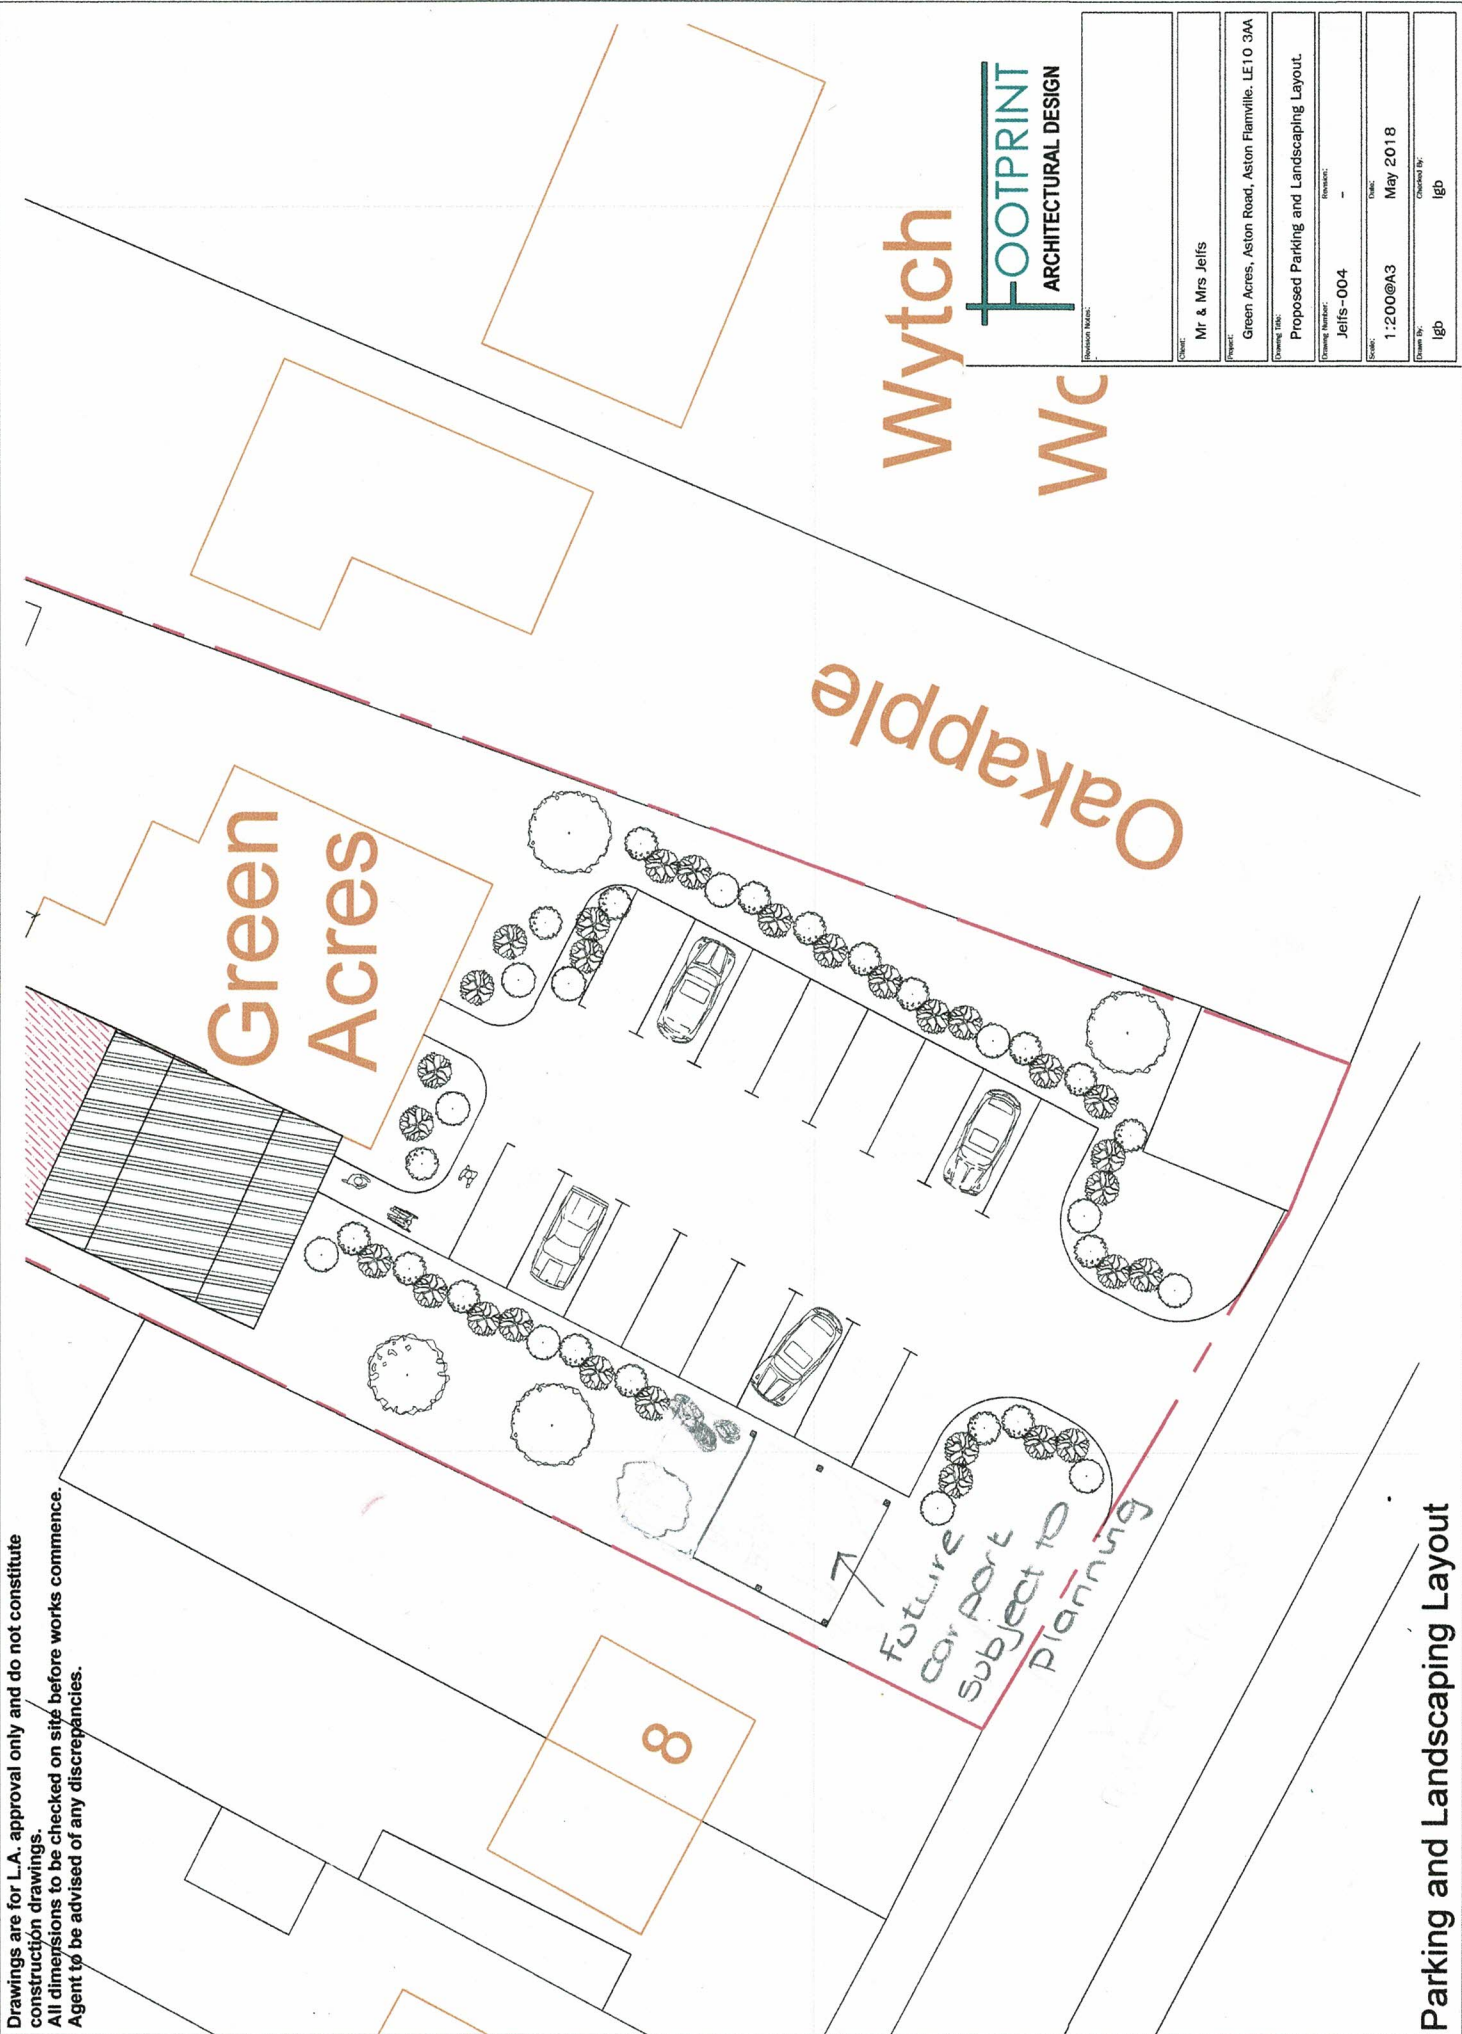

Wytch
WVC

Green
Acres

Oakapple

Future
car port
subject to
Planning

8

FOOTPRINT
ARCHITECTURAL DESIGN

Revision No.:	
Client:	Mr & Mrs Jelfs
Project:	Green Acres, Aston Road, Aston Fiamville, LE10 3AA
Drawing Title:	Proposed Parking and Landscaping Layout.
Drawing Number:	Jelfs-004
Remarks:	-
Date:	May 2018
Scale:	1:200@A3
Drawn By:	igb
Checked By:	igb

Parking and Landscaping Layout