


DETAILED
FRONT
ELEVATION

COMPOSITE
CLADDING


UPVC DOOR + WINDOWS
TO MATCH

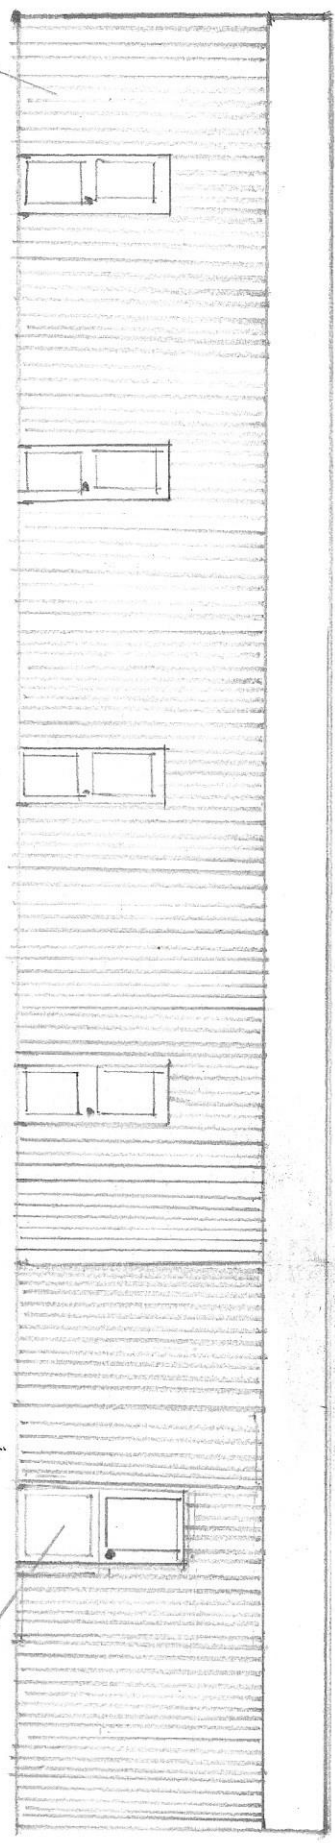

DETAILED
FLOOR
PLAN

ACCESS TO
EXERCISE AREA

5 SECTIONS FOR
SEPERATE DOG AREAS

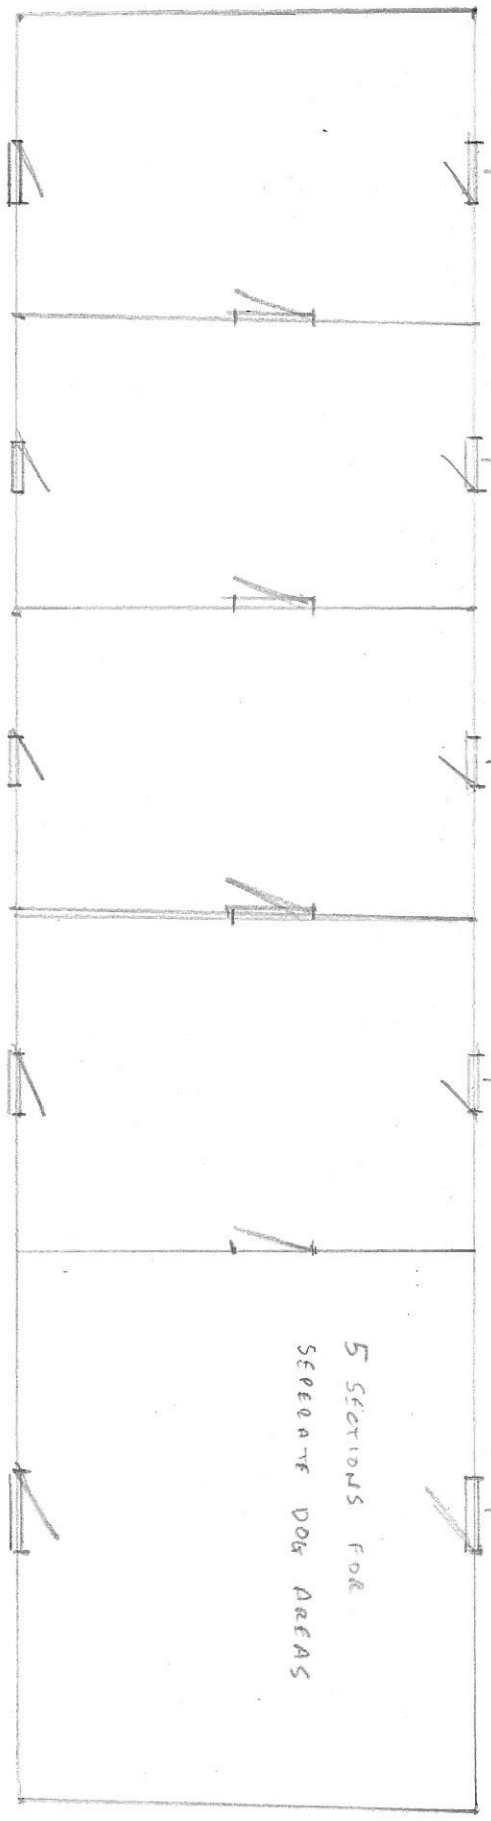

AM2 PROPOSED