




FRONT

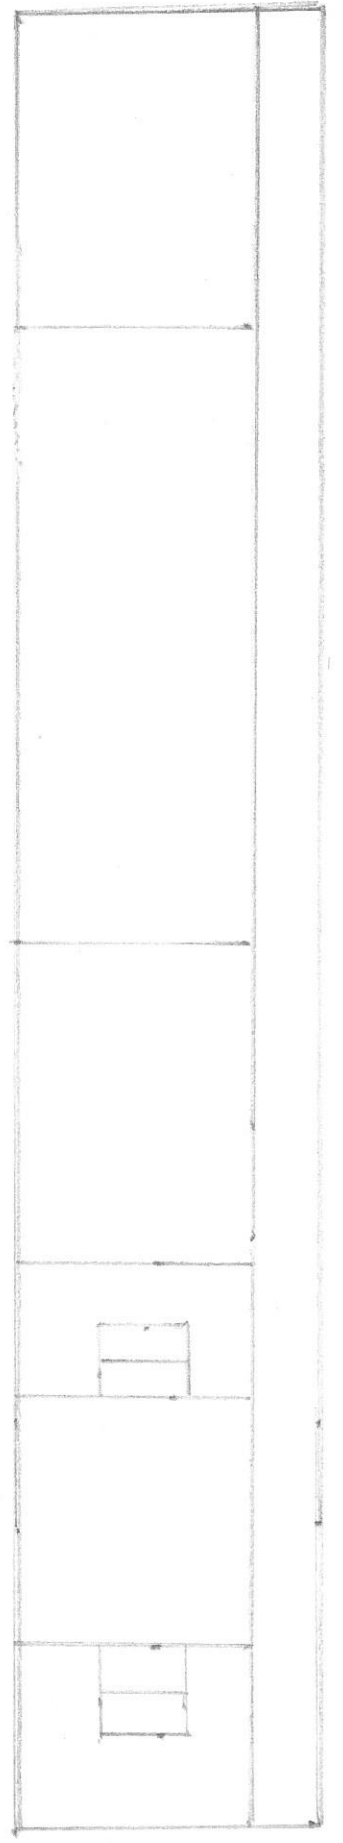


BACK

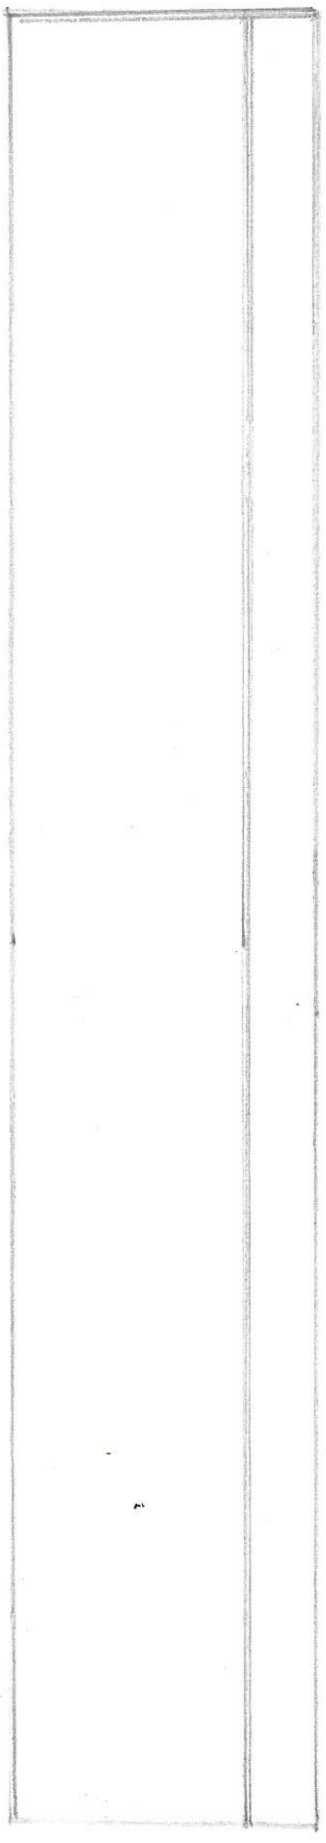

FLOOR PLAN

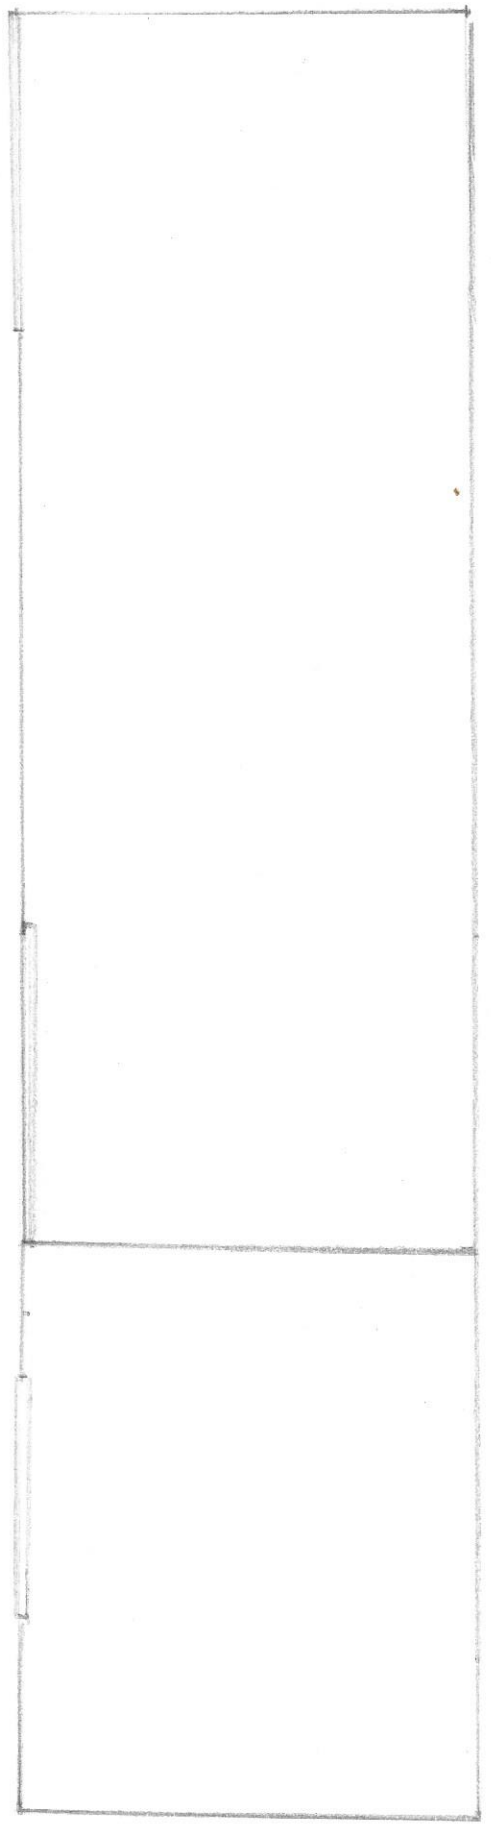


ENDS

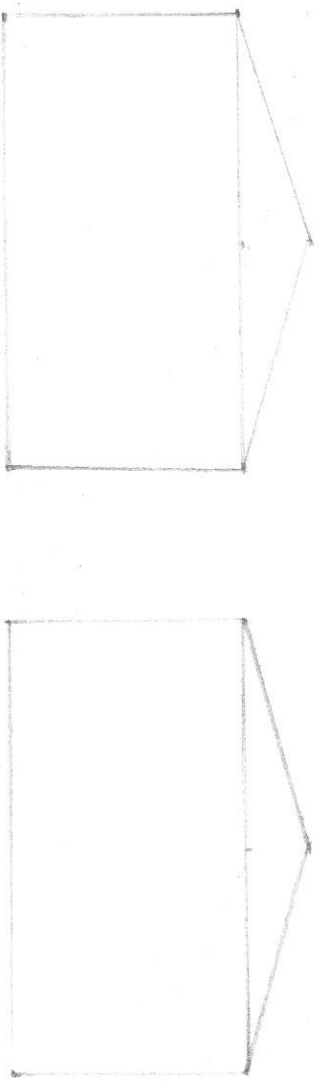


1112 - EXISTING

1:100


Front

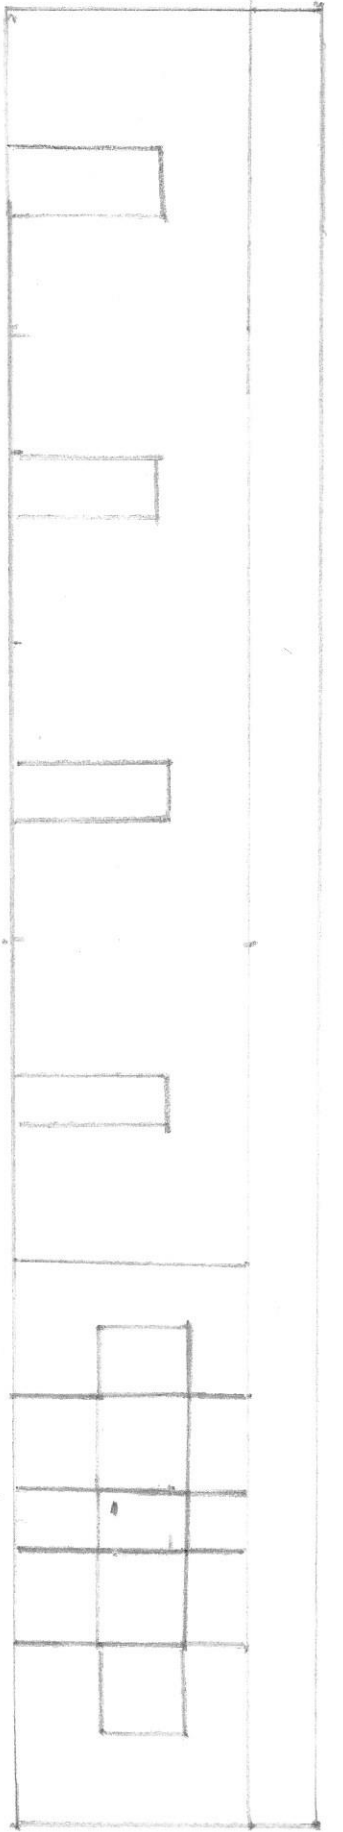


Back

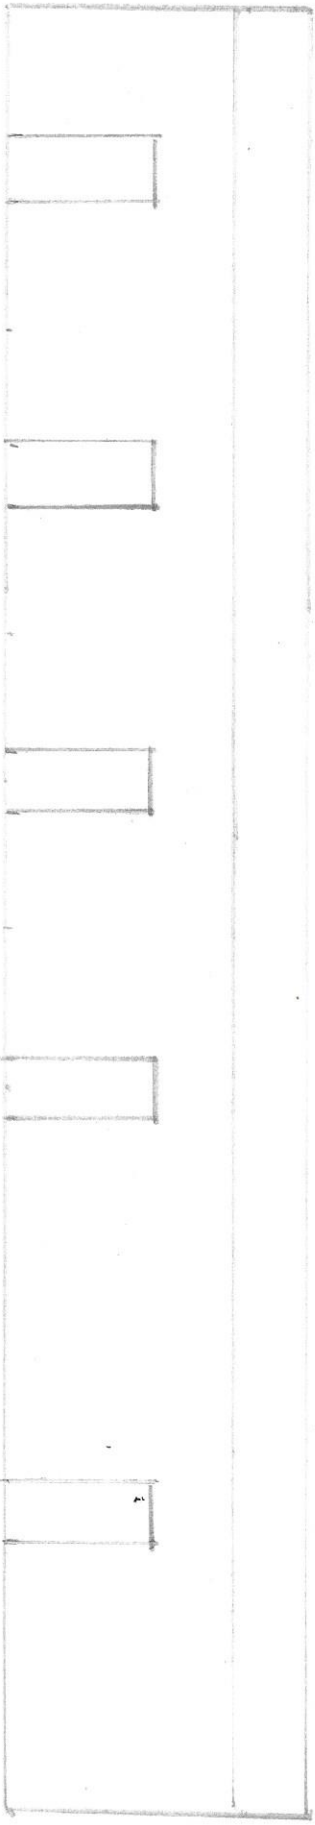

Floor
Plan

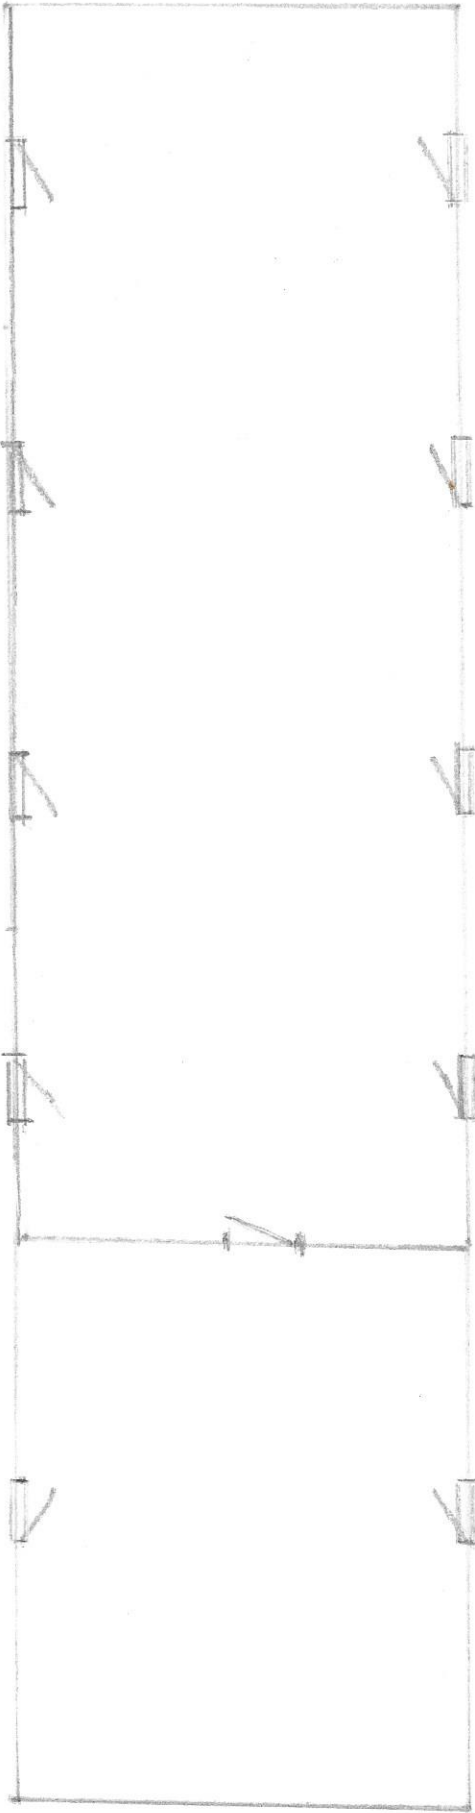

Ends

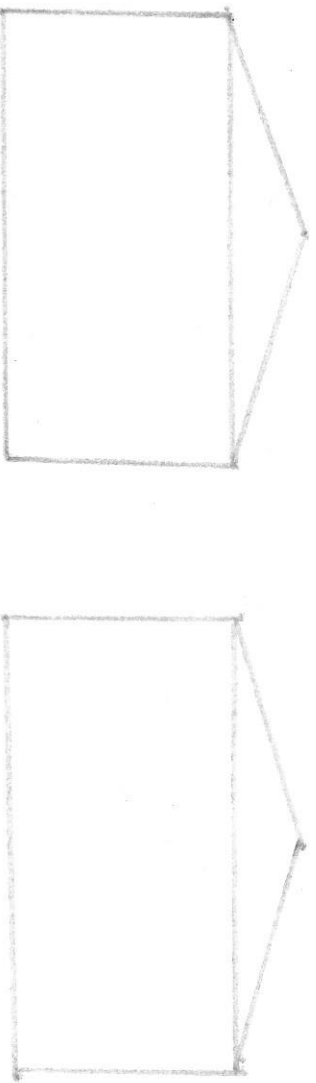

AH 2 PROPOSED

1:100