


LOCATION PLAN SCALE 1:42500

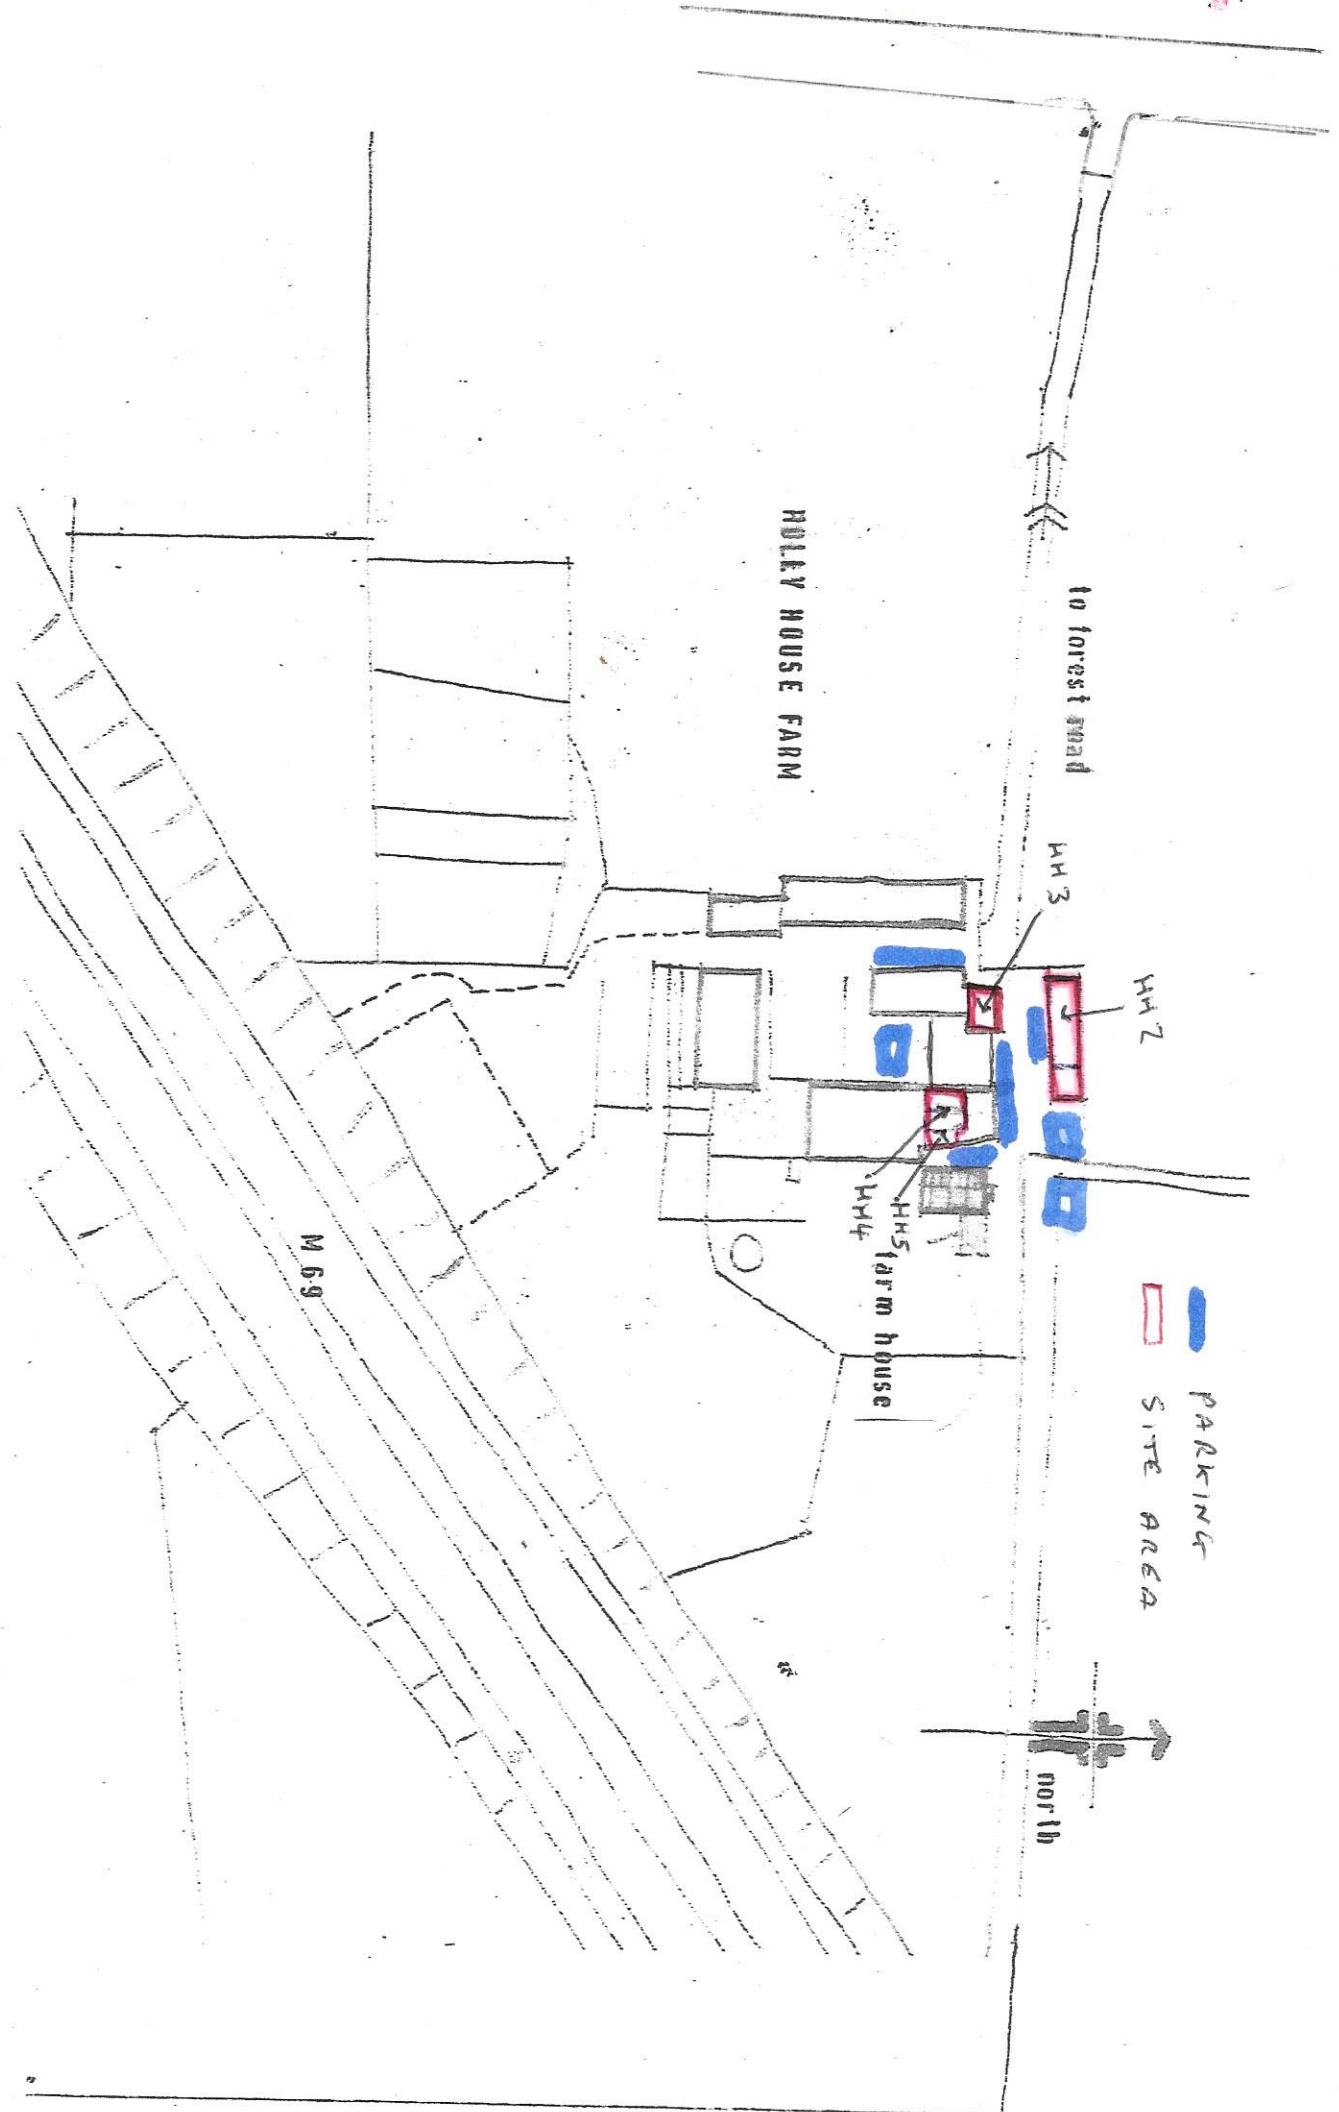

ROLLEY HOUSE FARM

to forest road

HH2

HH3

HHS farm house

HH4

HH5

PARKING
SITE AREA

north

M69