



SUBJECT TO BUILDING REGULATIONS APPROVAL
DO NOT SCALE FROM THIS DRAWING
DRAWING ONLY TO BE USED FOR PURPOSES AS STATED.
SUBJECT TO DETAILED SITE SURVEY
COPYRIGHT FOR THIS DRAWING IS THE PROPERTY OF NWCA

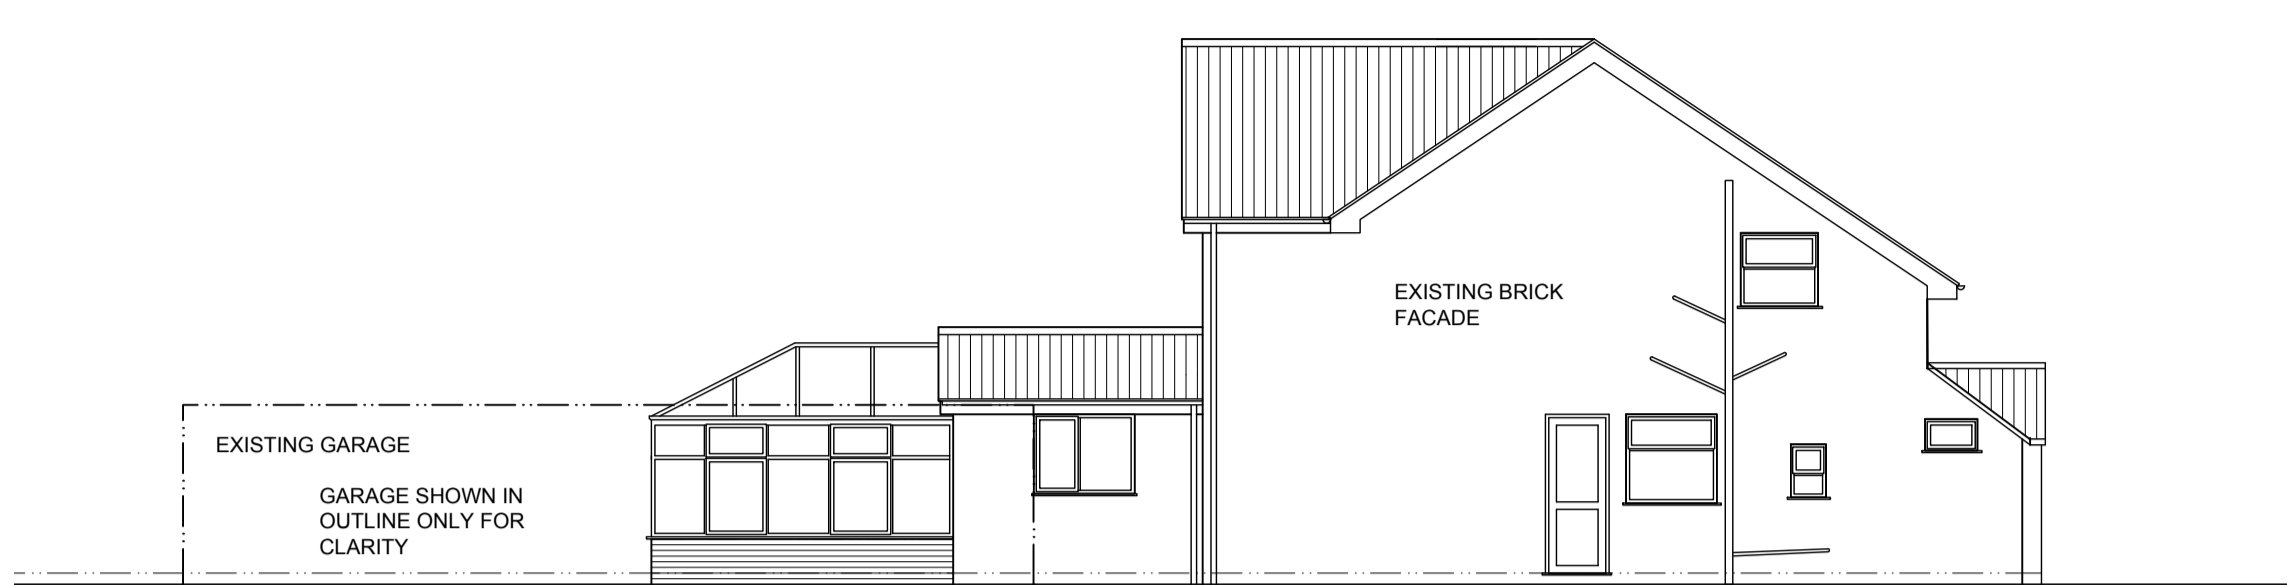


EXISTING ELEVATION 'C' TO GARDEN
Scale 1:100@A1




PROPOSED ELEVATION 'C' TO GARDEN
Scale 1:100@A1

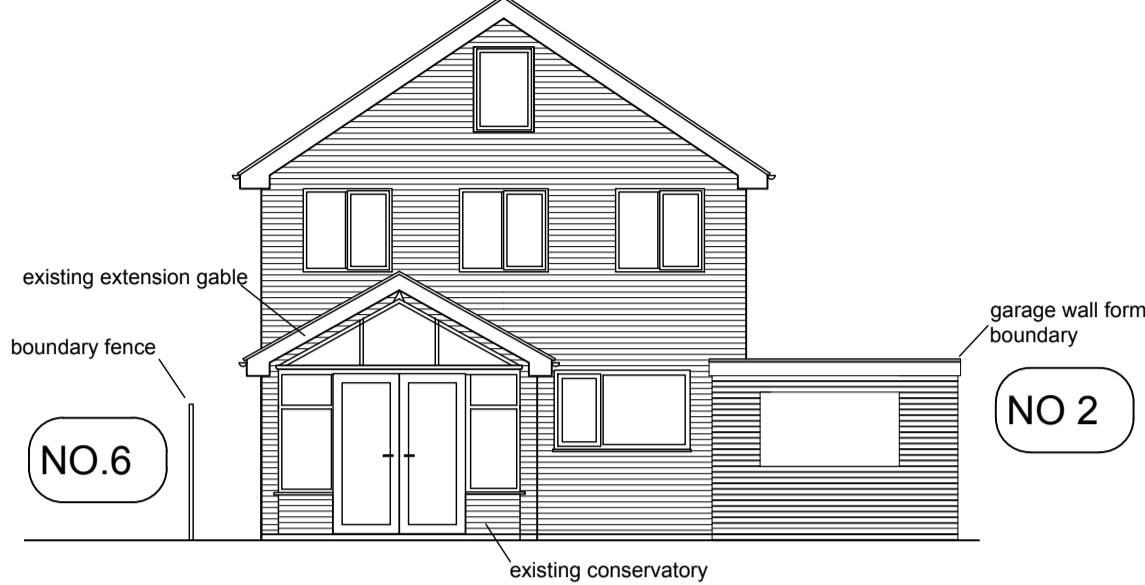


EXISTING ELEVATION 'A' TO GARDEN
Scale 1:100@A1

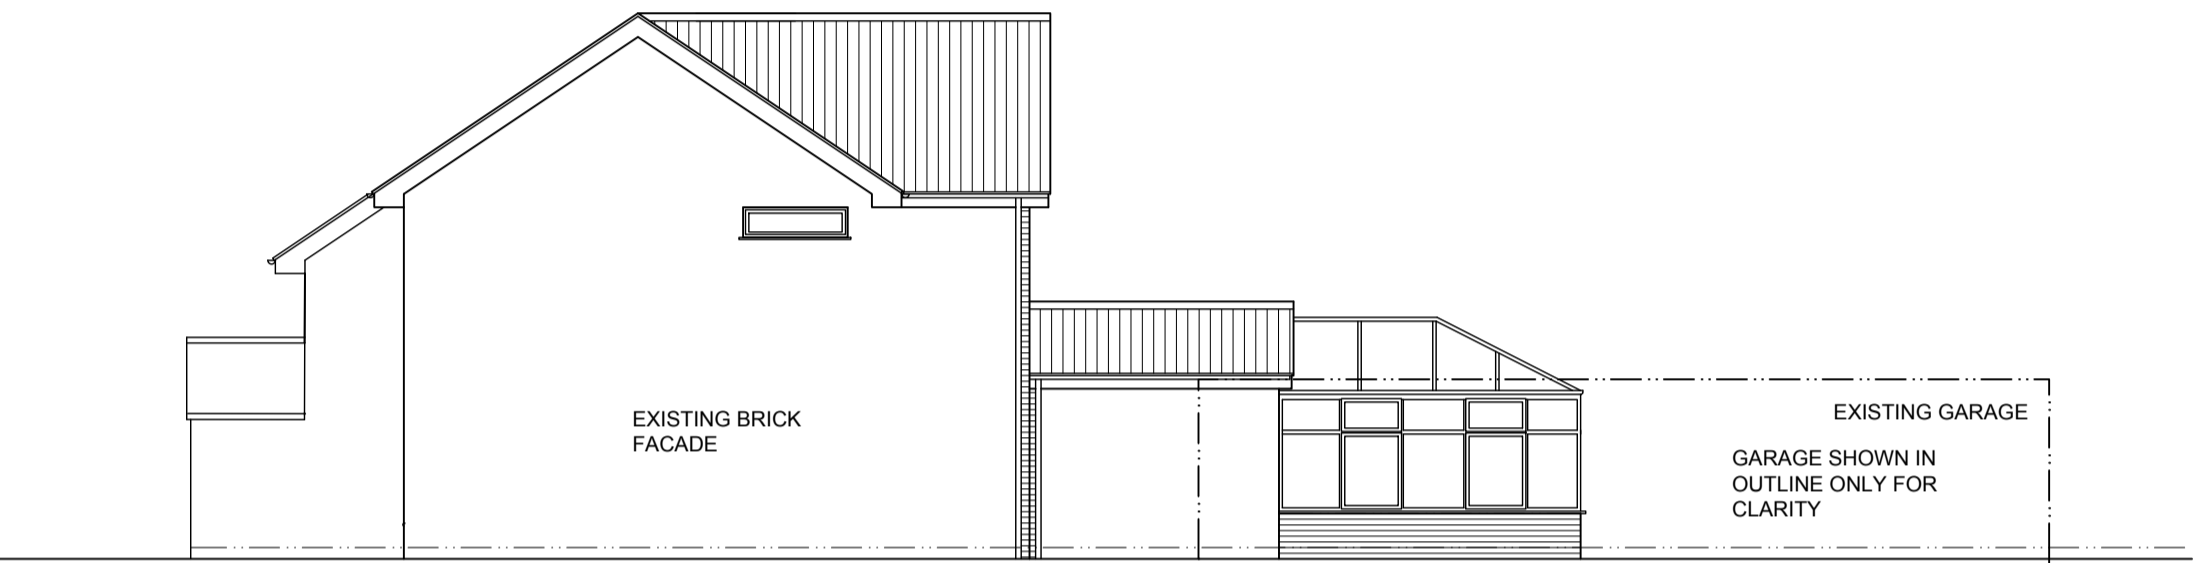


EXISTING ELEVATION 'B' TO GARDEN
Scale 1:100@A1

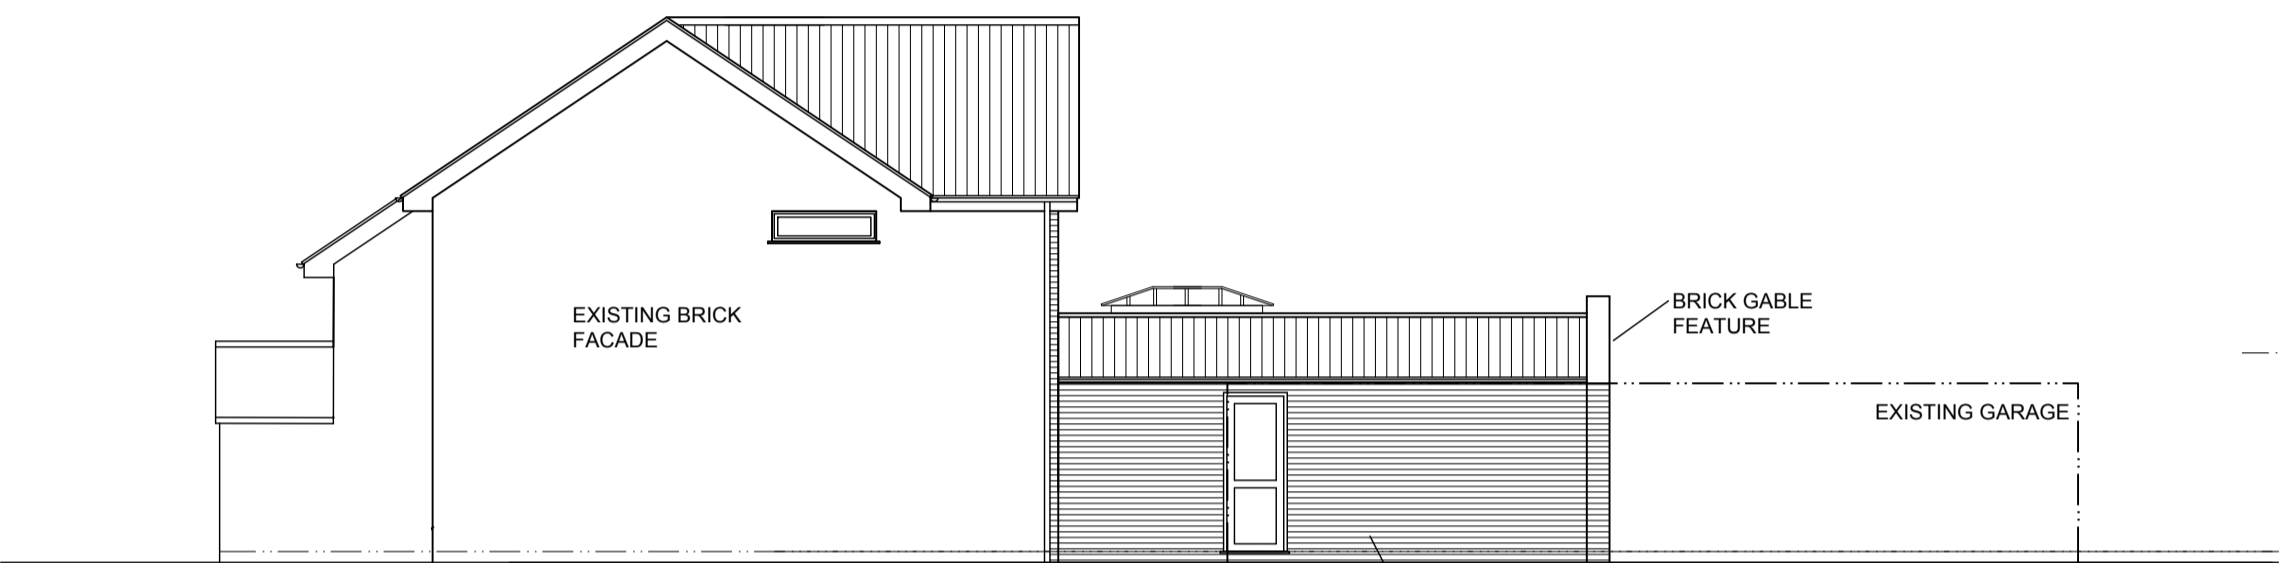


PROPOSED ELEVATION 'B' TO GARDEN
Scale 1:100@A1

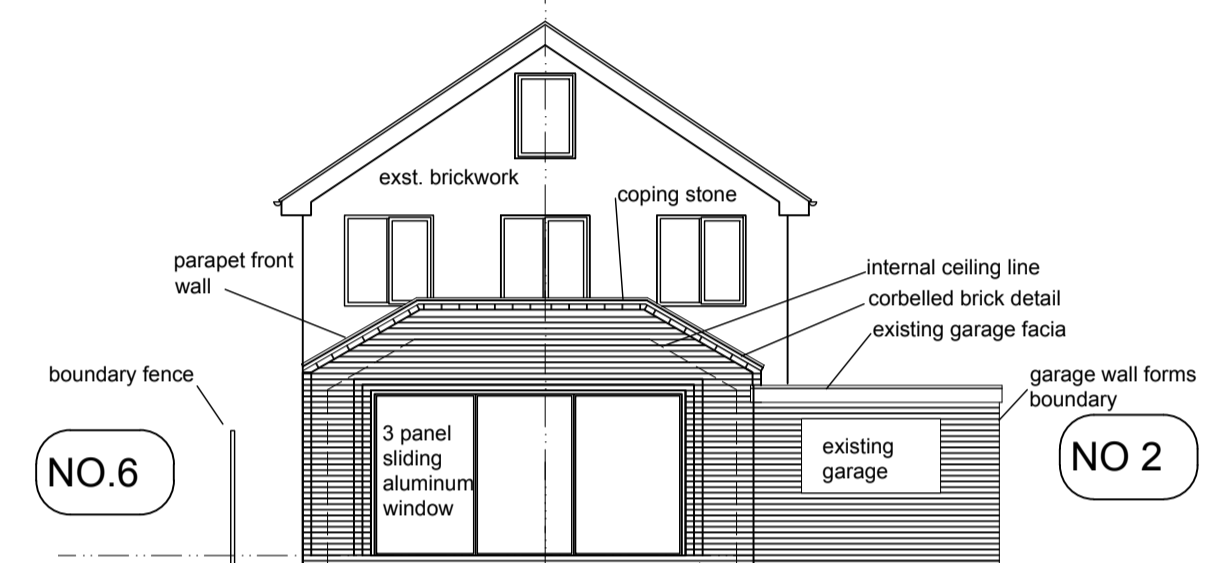


PROPOSED ELEVATION 'A' TO GARDEN
Scale 1:100@A1

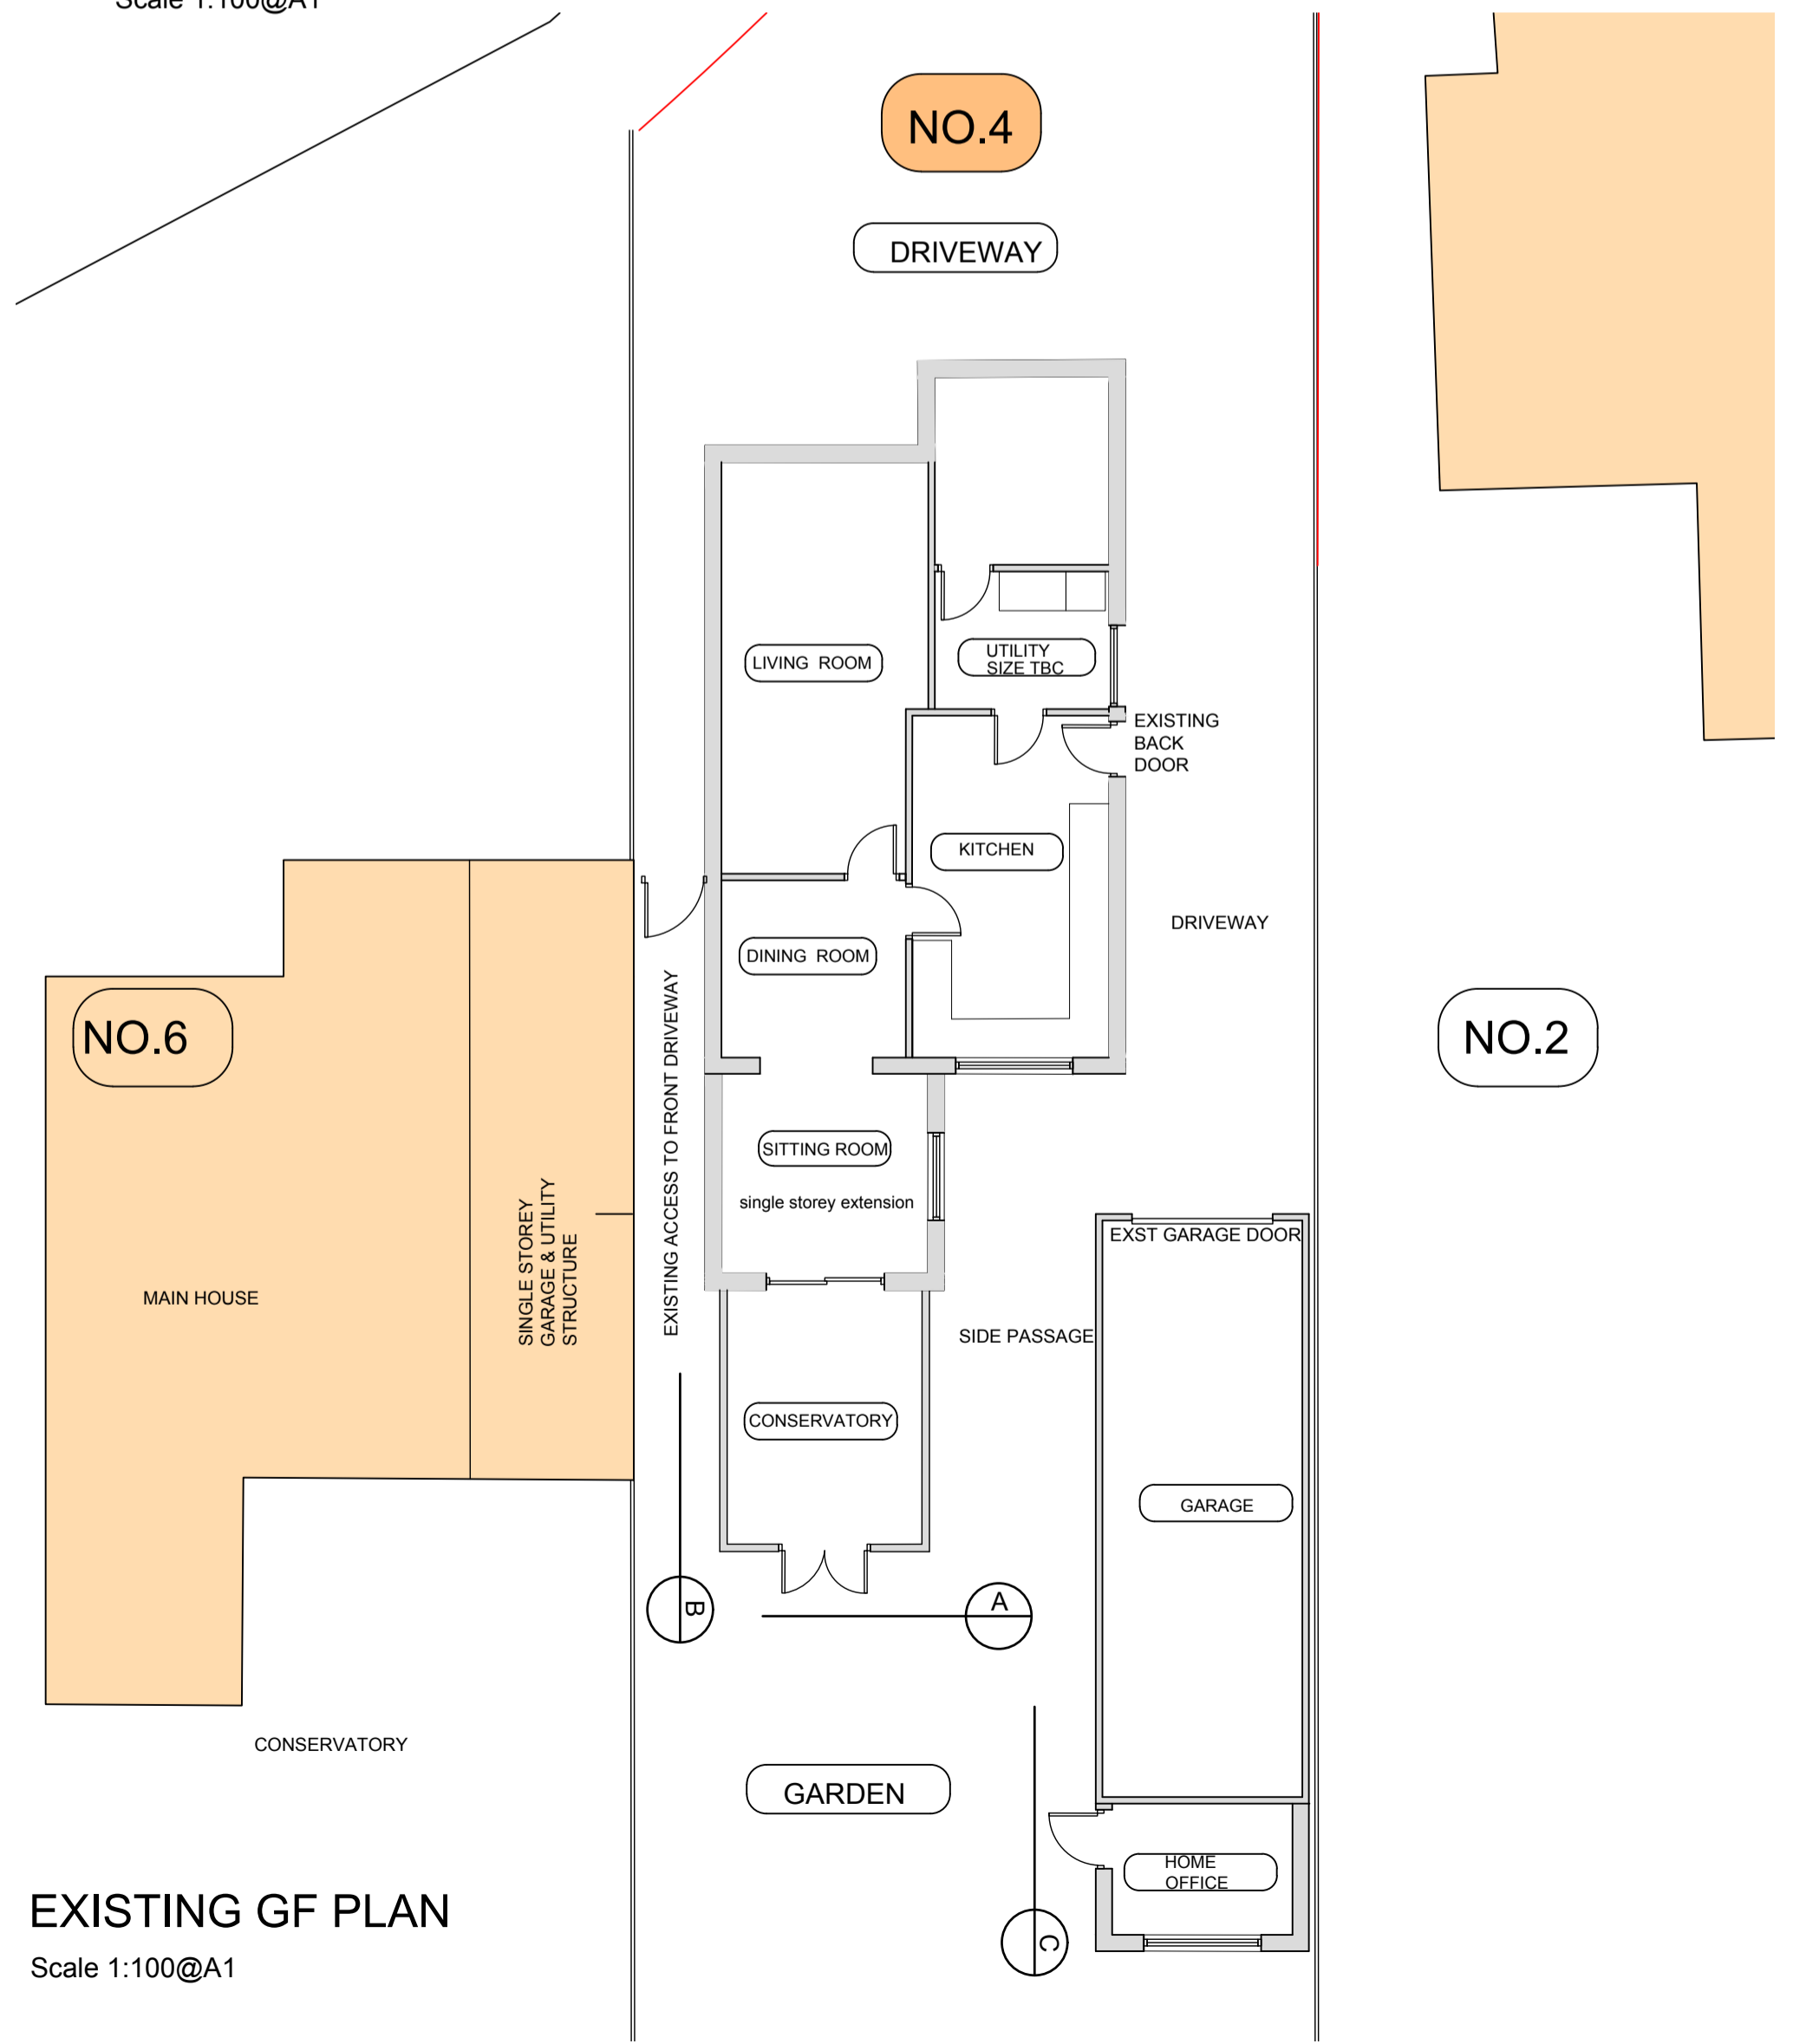

EXISTING GF PLAN
Scale 1:100@A1

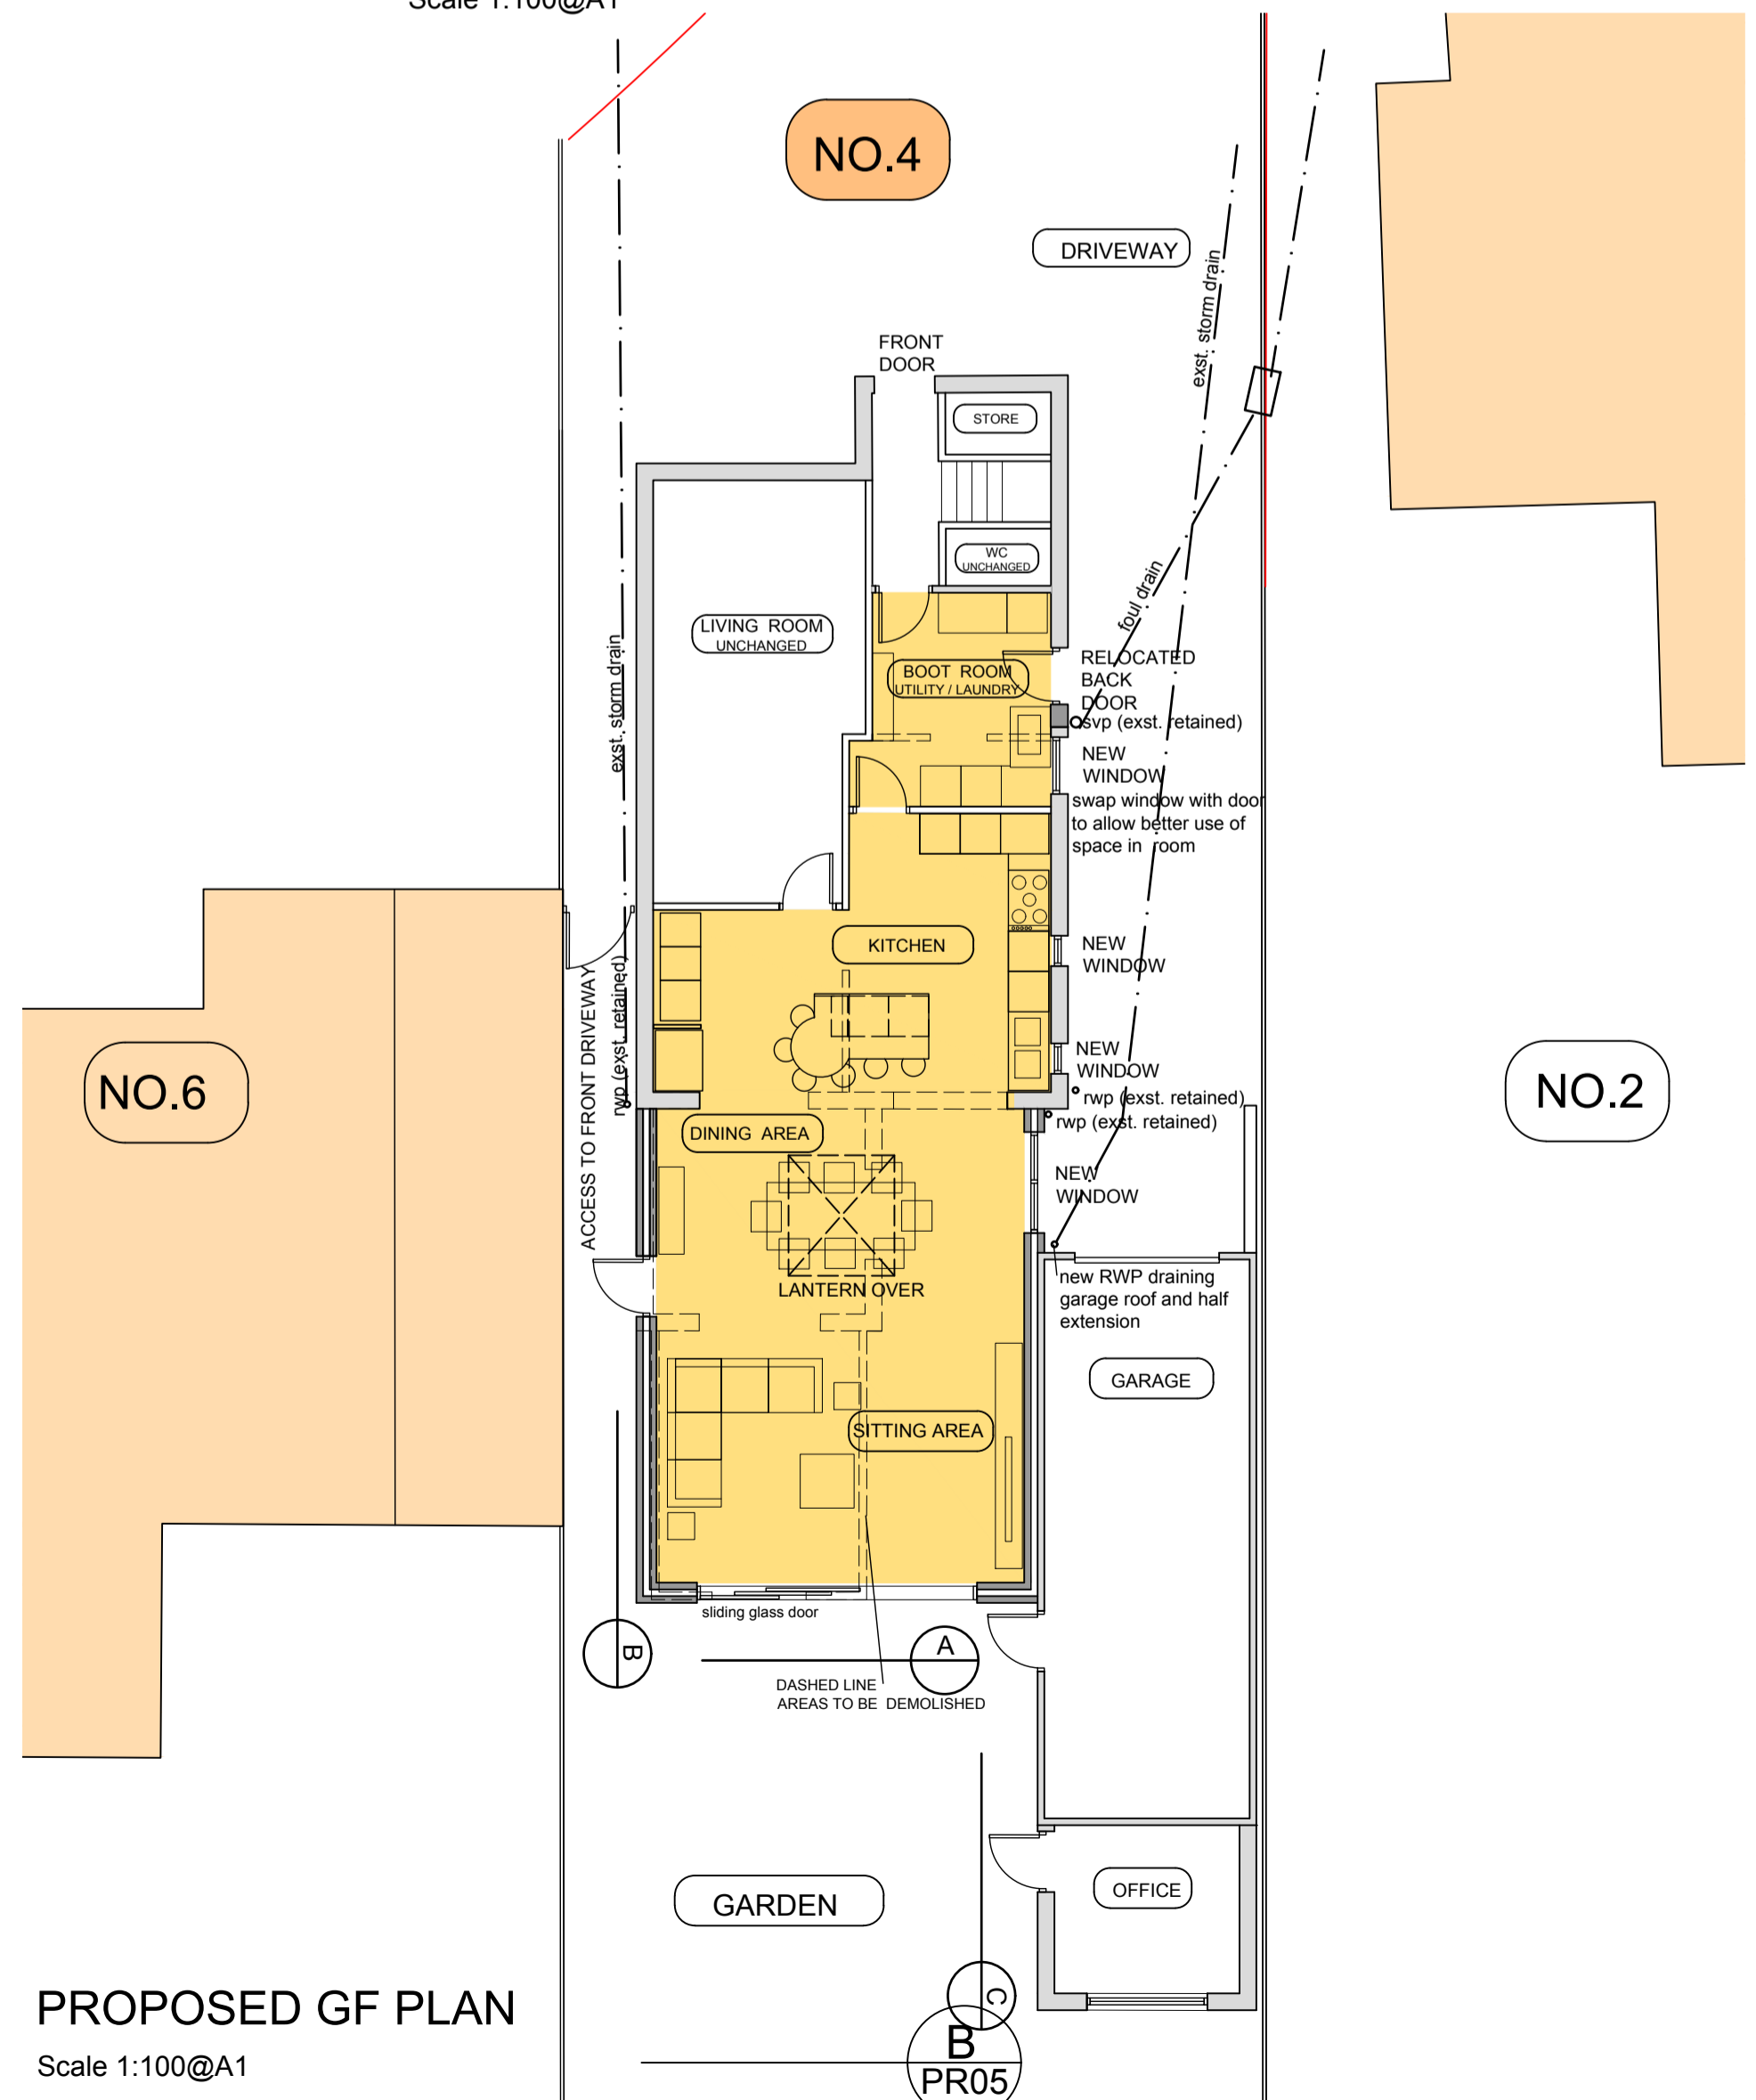


PROPOSED GF PLAN
Scale 1:100@A1

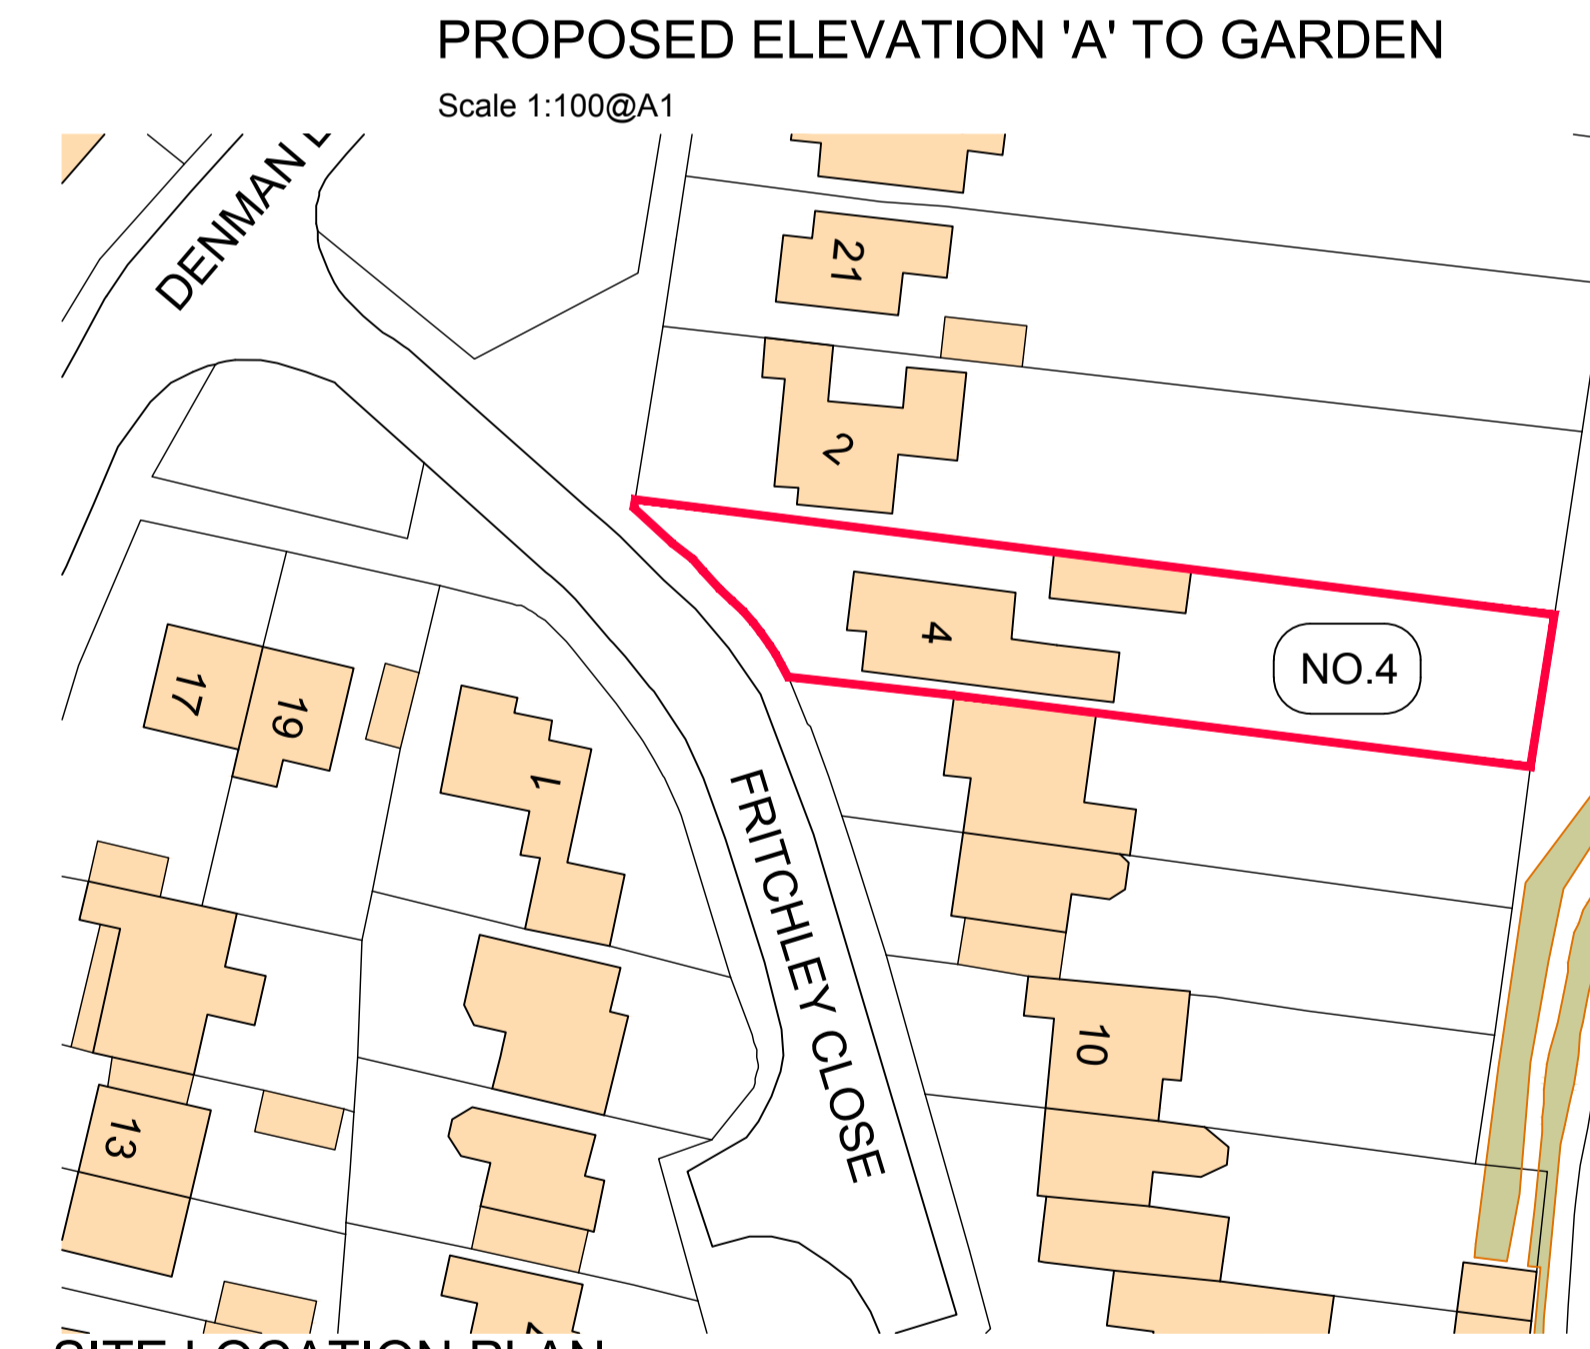

SITE LOCATION PLAN Scale 1:500@A1



SITE LOCATION PLAN Scale 1:1250@A1

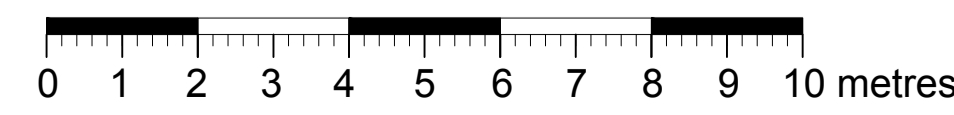

PLANNING
client WILLIAMS RESIDENCE
site 4 FRITCHLEY ROAD HUNGCOTE
drawing PROPOSED GF REMODELLING PROPOSALS
scale 1:100@A1 author ncw scale JUNE 22
proj. no. N 171 P-01 stage no. B
Nicholas C Williams RIBA
ncwarchitecture@gmail.com