


SUBJECT TO BUILDING REGULATIONS APPROVAL  
DO NOT SCALE FROM THIS DRAWING  
DRAWING ONLY TO BE USED FOR PURPOSES AS STATED.  
SUBJECT TO DETAILED SITE SURVEY  
COPYRIGHT FOR THIS DRAWING IS THE PROPERTY OF NWCA




**EXISTING ELEVATION 'C' TO GARDEN**  
Scale 1:100@A1

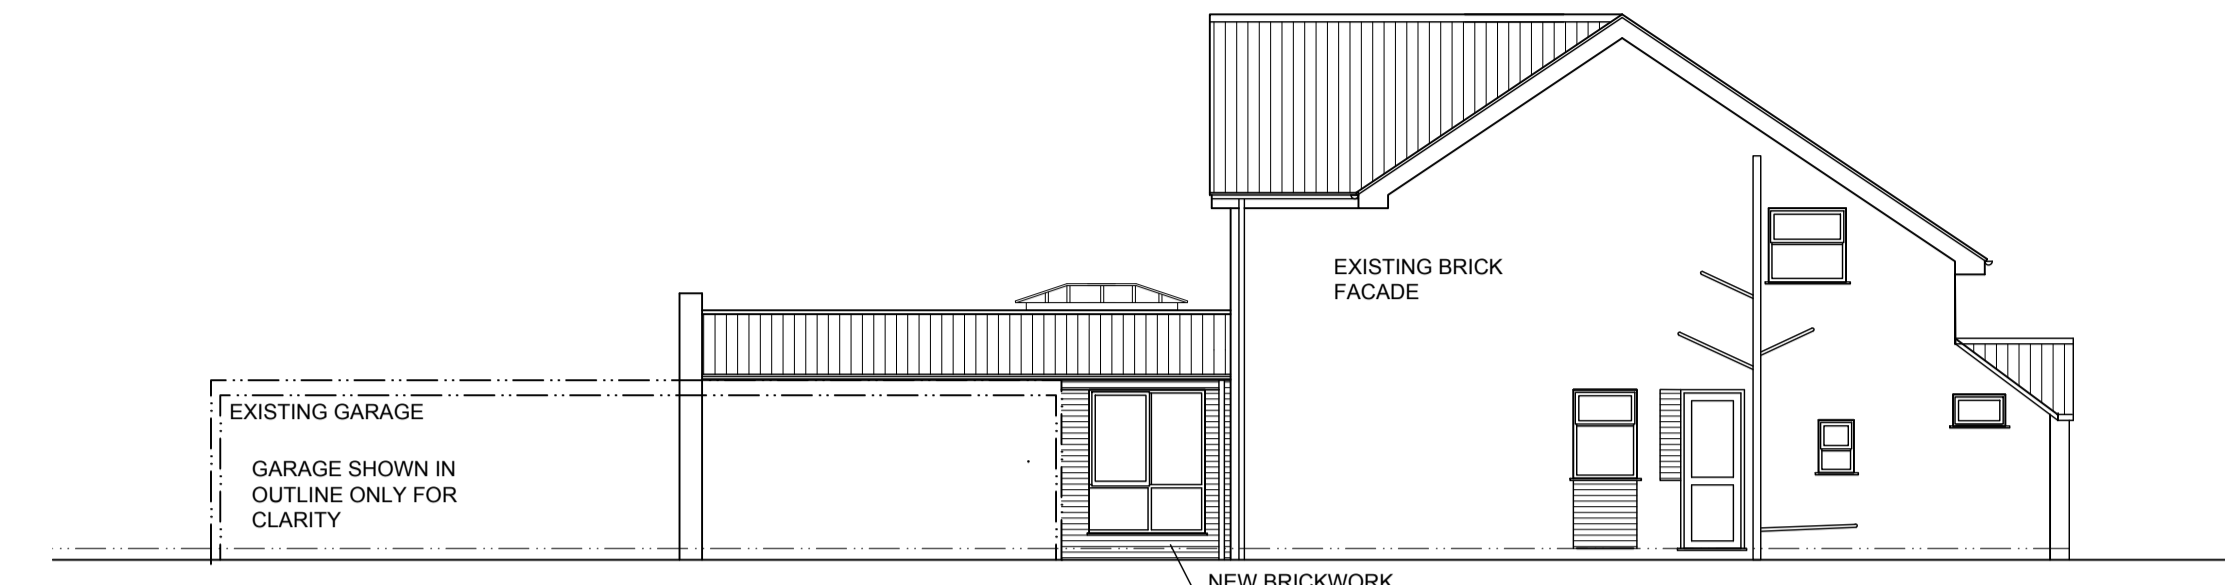


**PROPOSED ELEVATION 'C' TO GARDEN**  
Scale 1:100@A1




**EXISTING ELEVATION 'A' TO GARDEN**  
Scale 1:100@A1

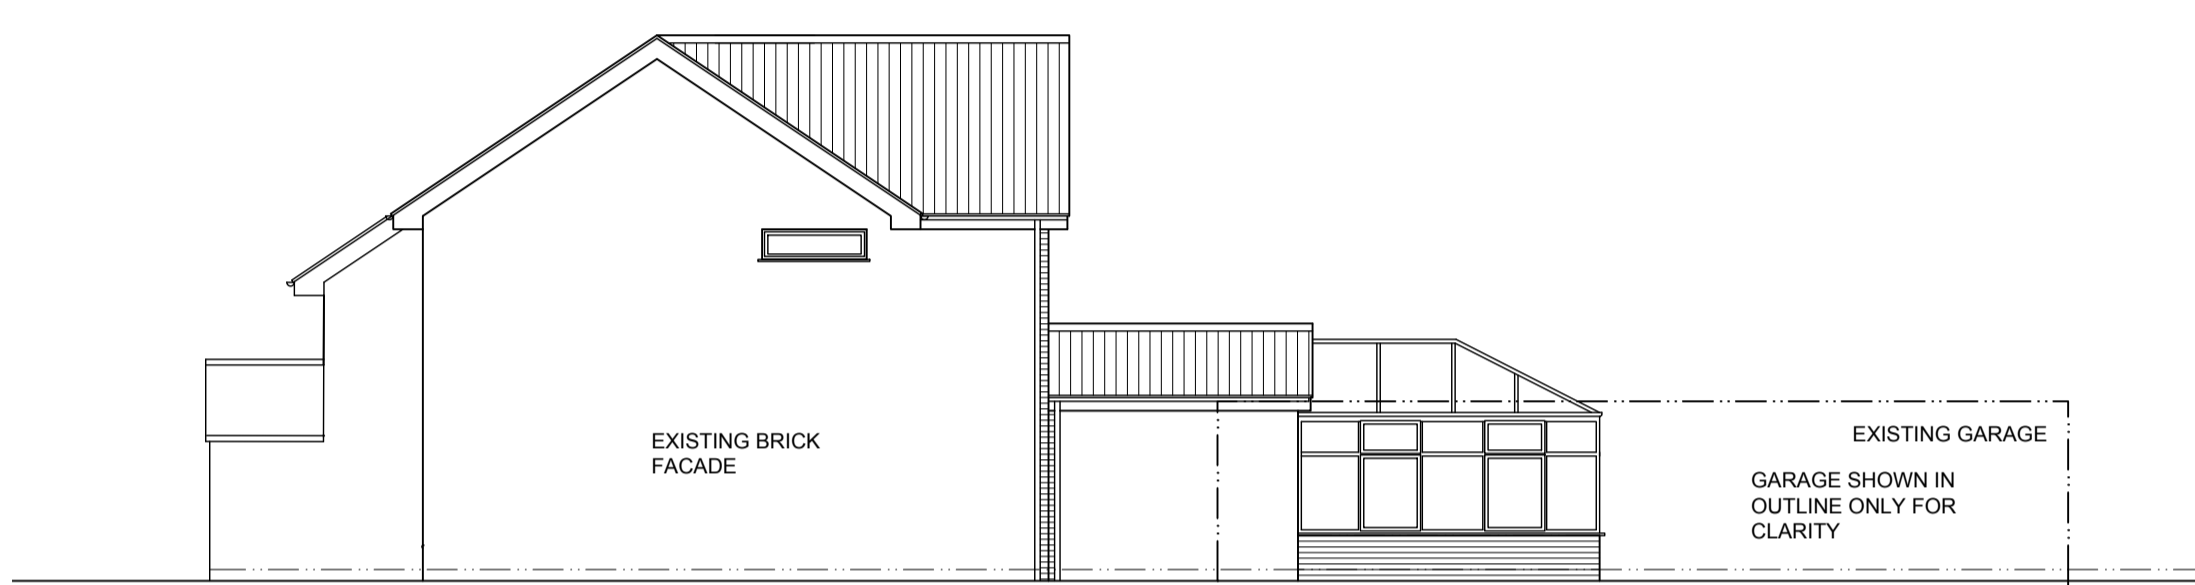


**EXISTING ELEVATION 'B' TO GARDEN**  
Scale 1:100@A1

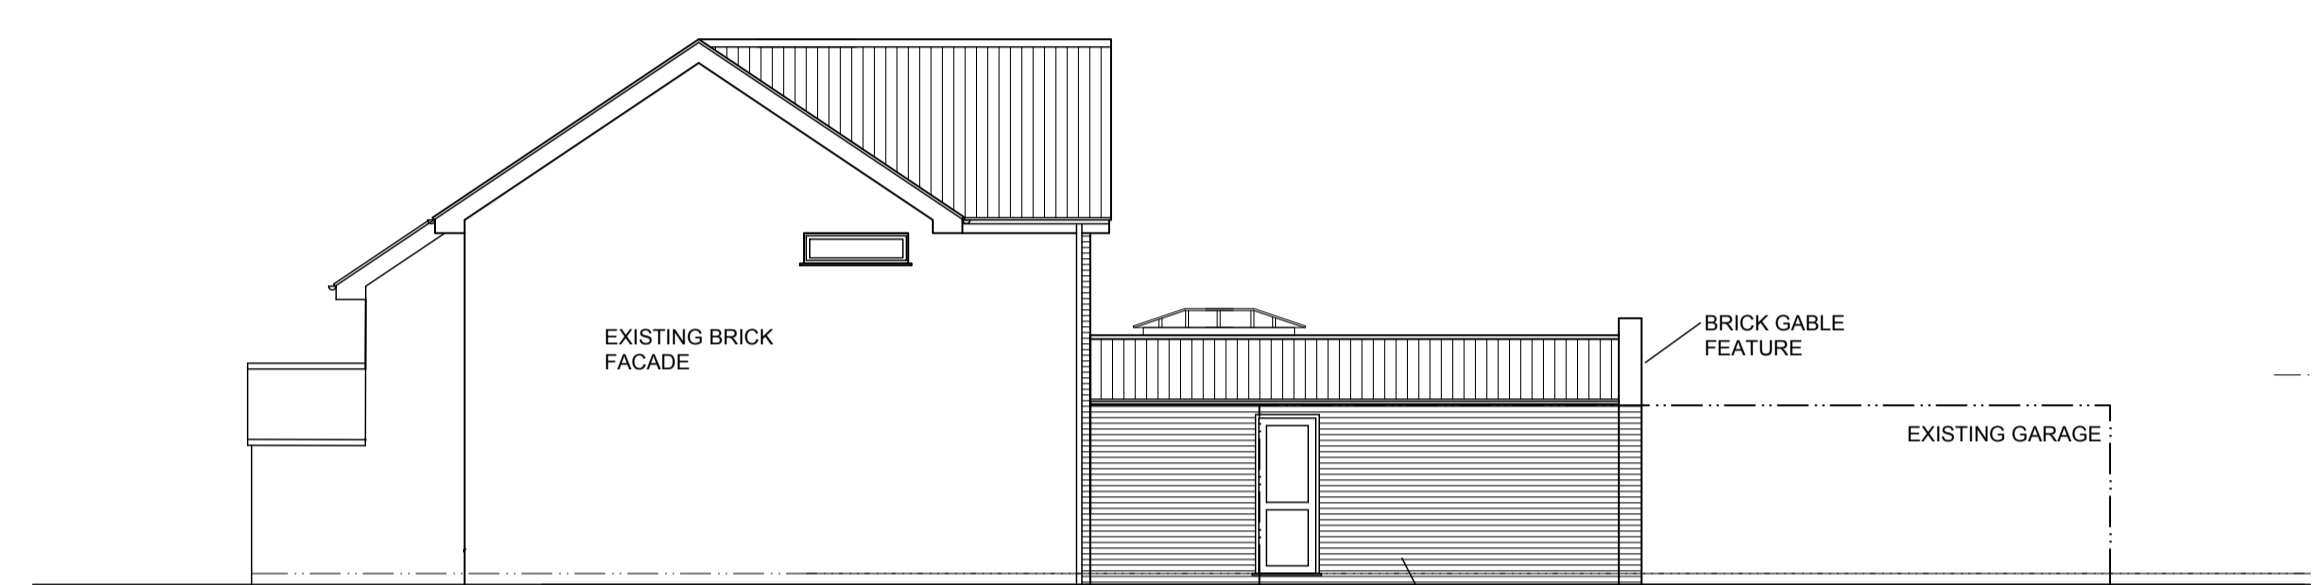


**PROPOSED ELEVATION 'B' TO GARDEN**  
Scale 1:100@A1

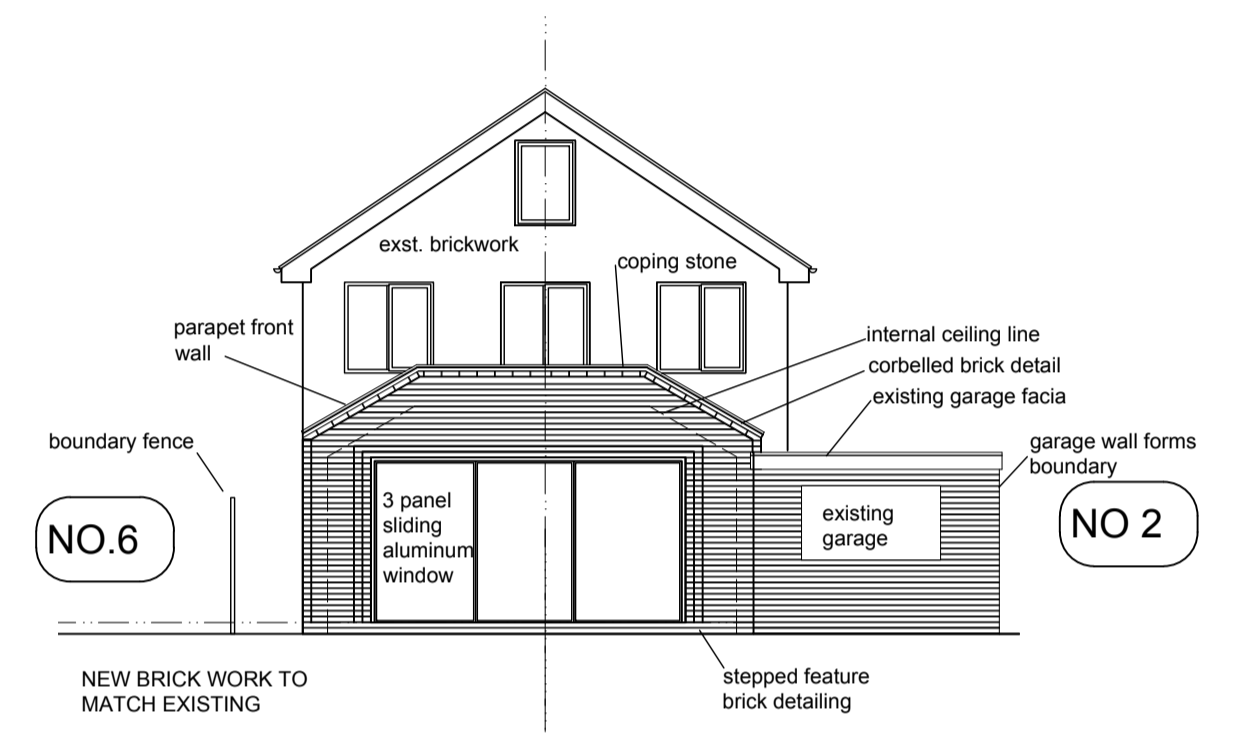


**PROPOSED ELEVATION 'A' TO GARDEN**  
Scale 1:100@A1

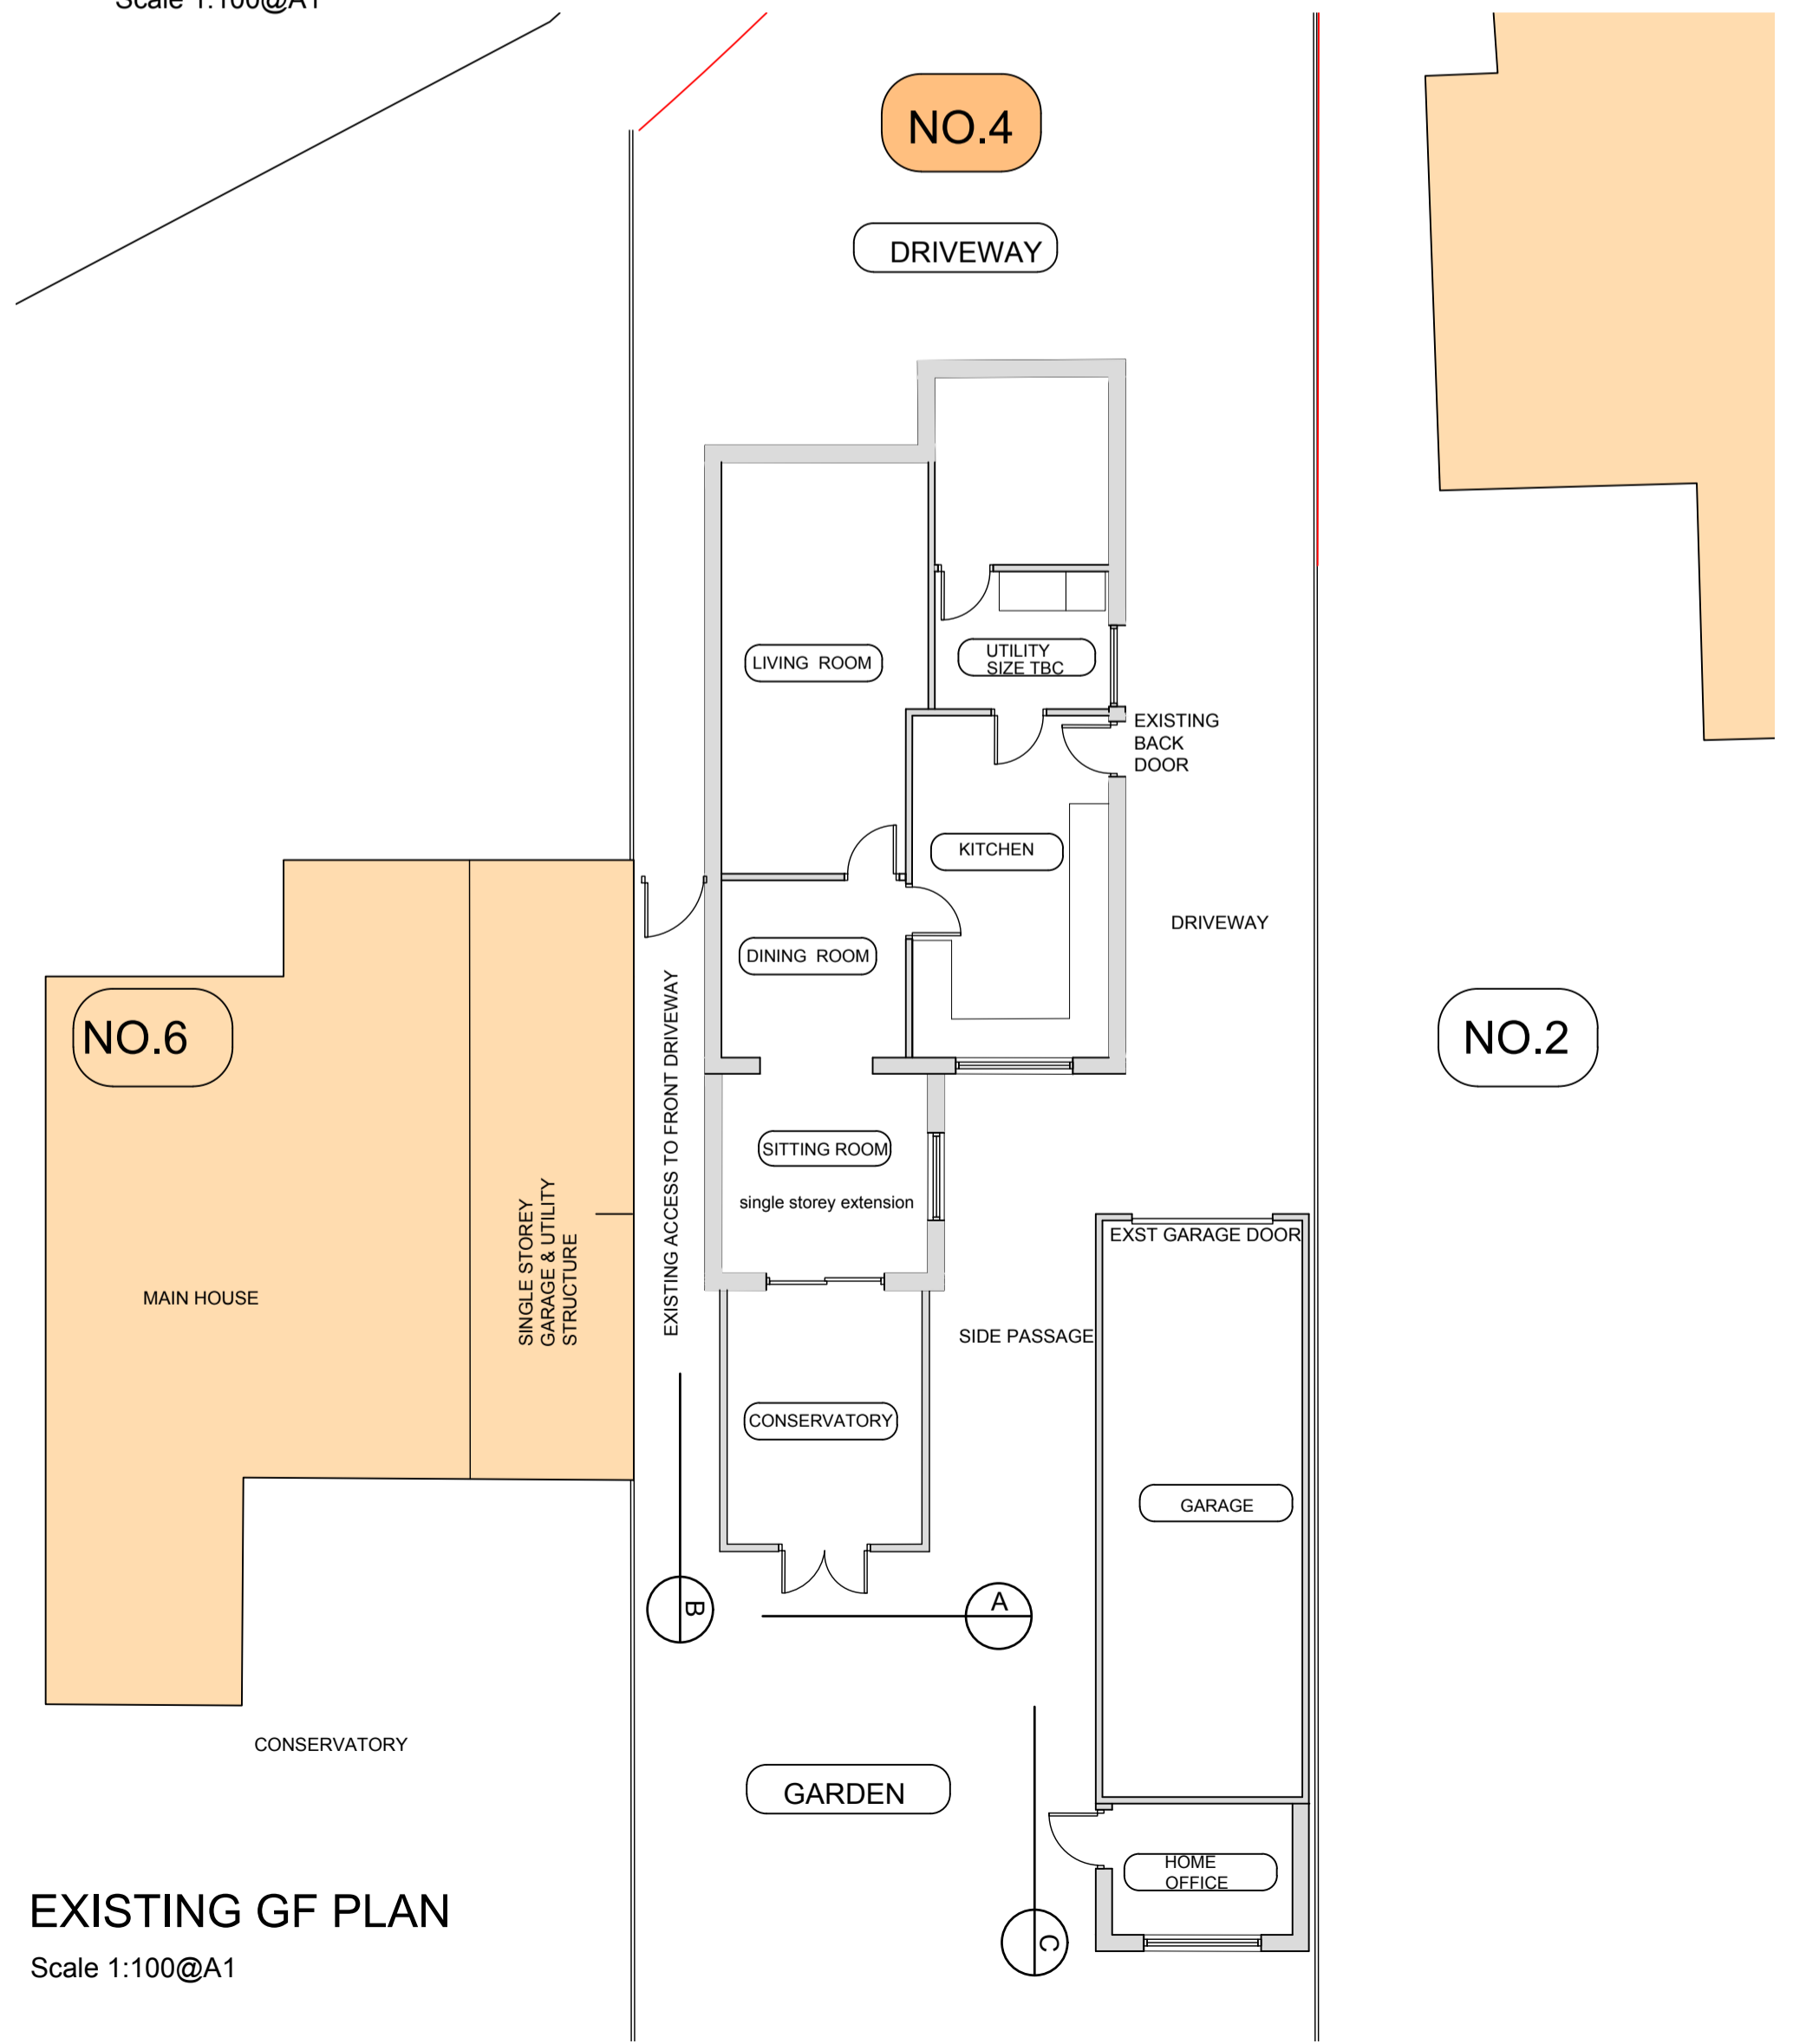


**EXISTING GF PLAN**  
Scale 1:100@A1

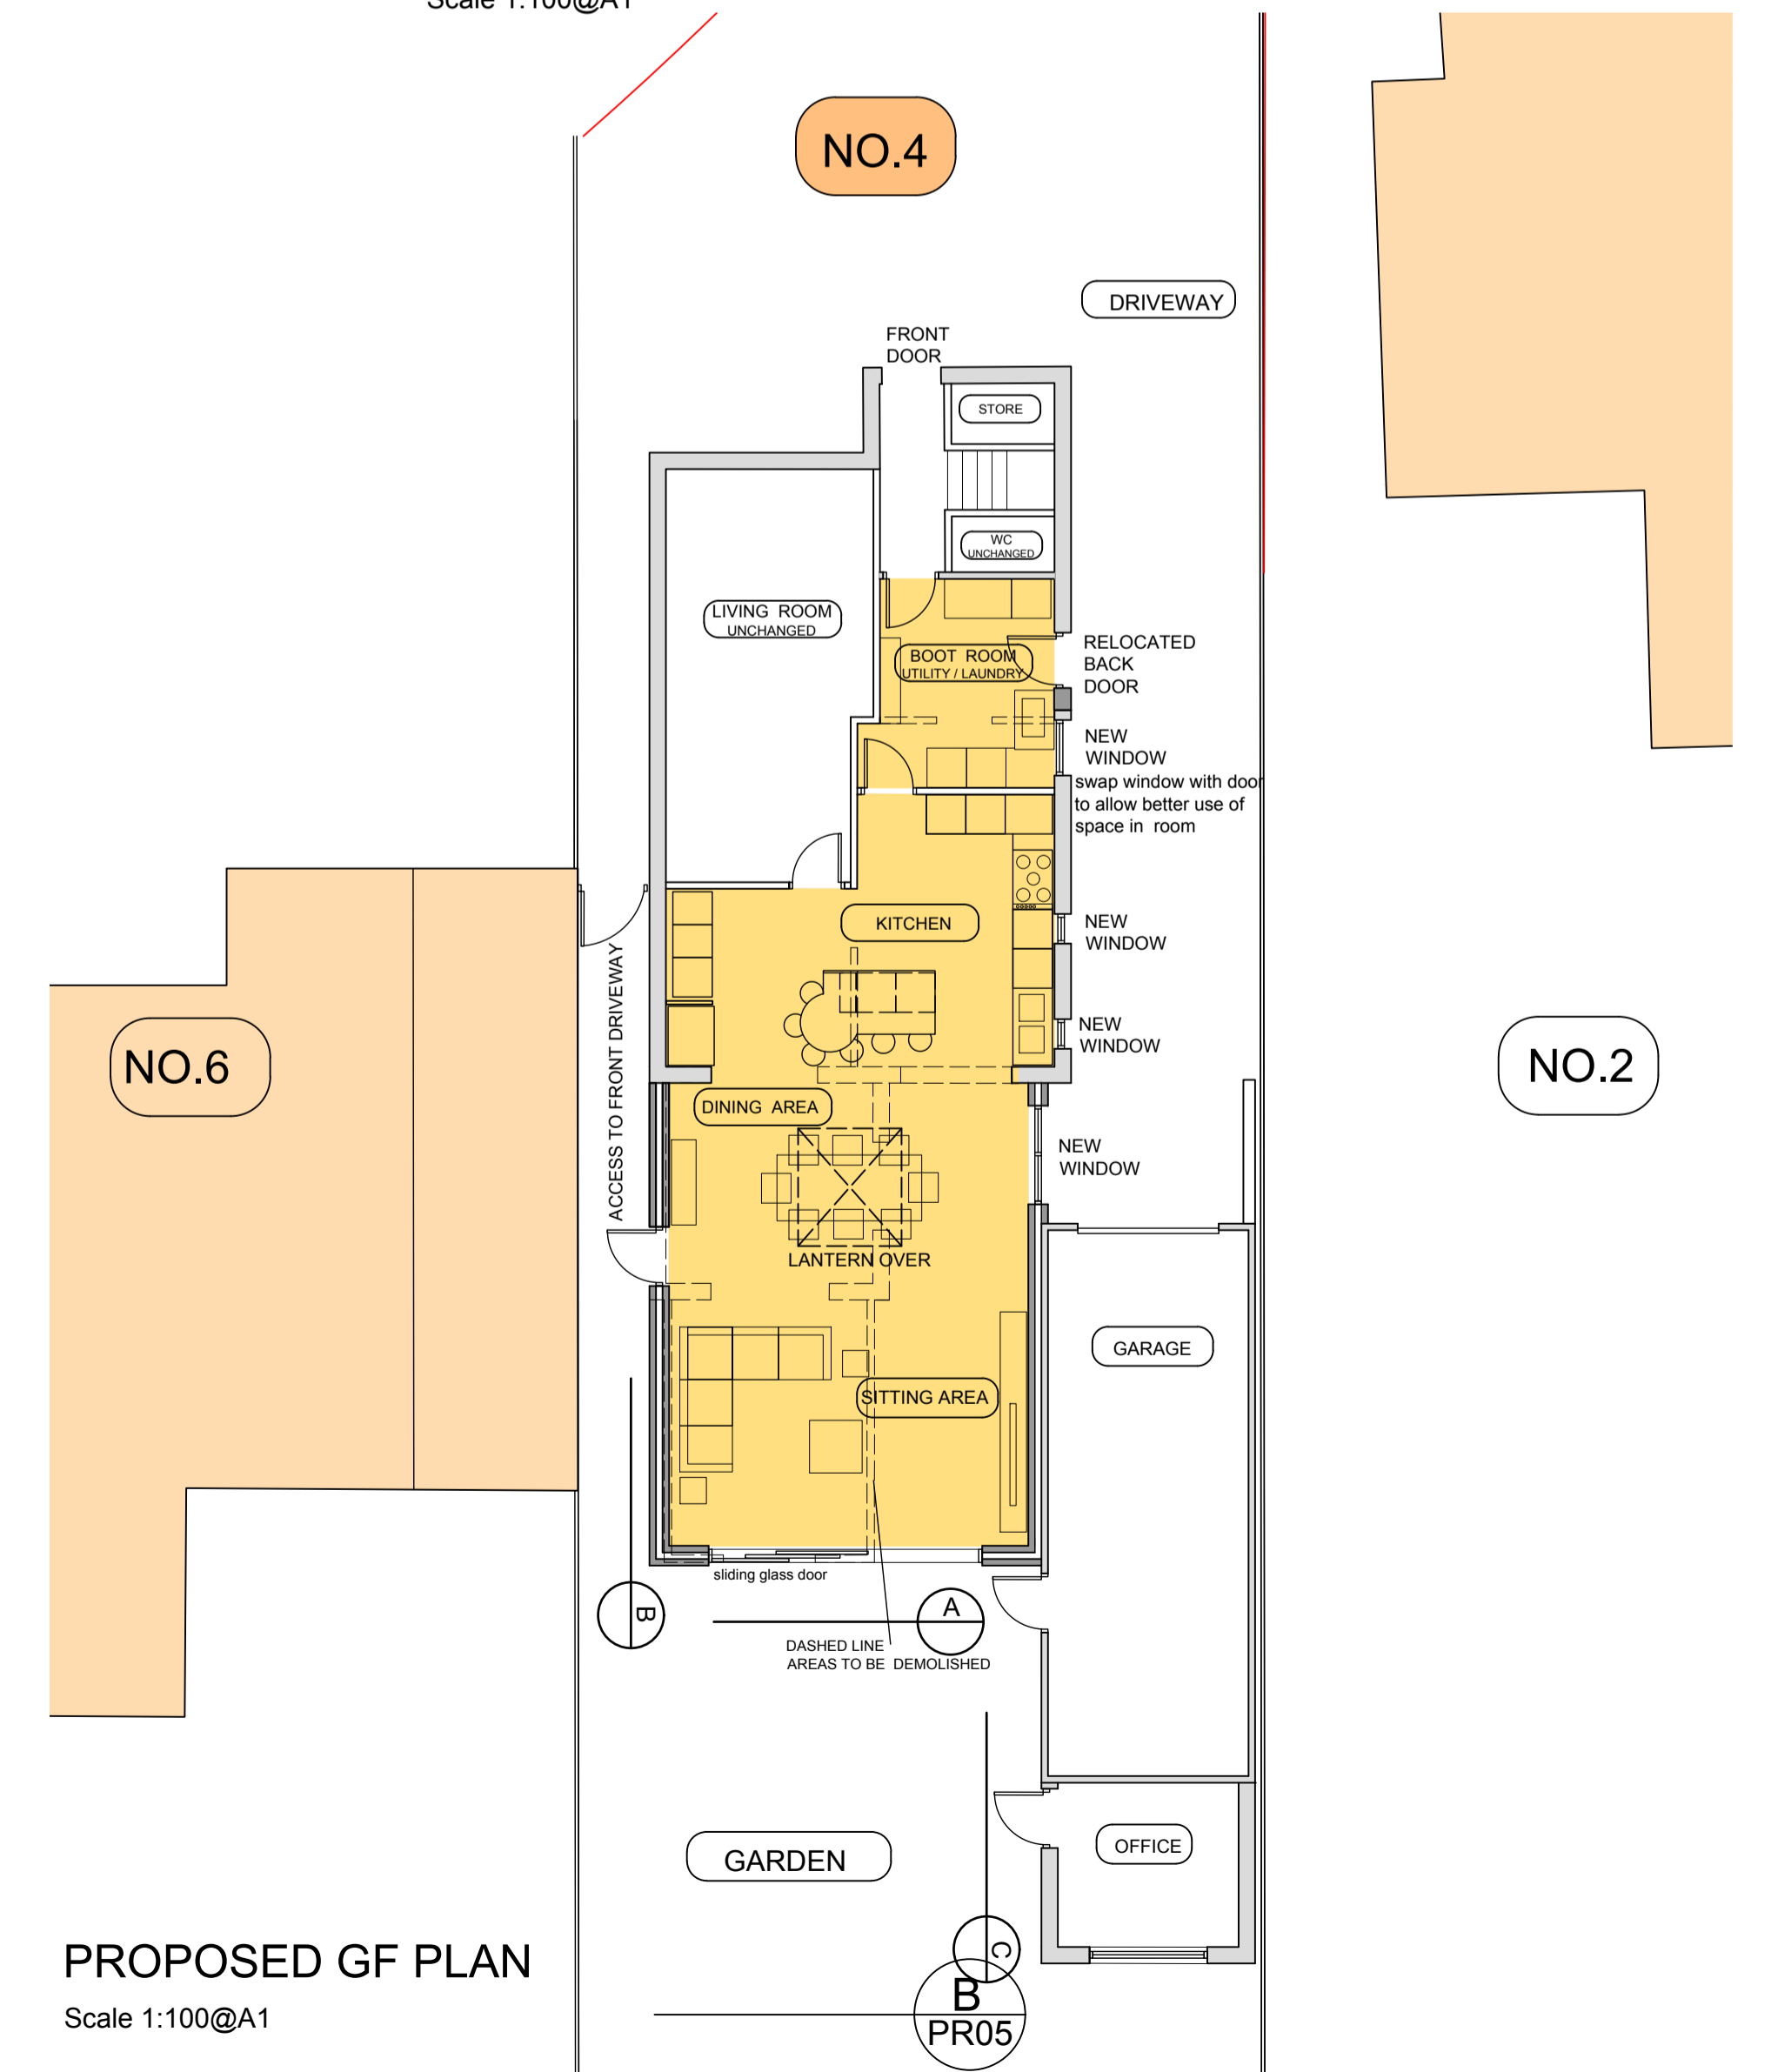


**PROPOSED GF PLAN**  
Scale 1:100@A1

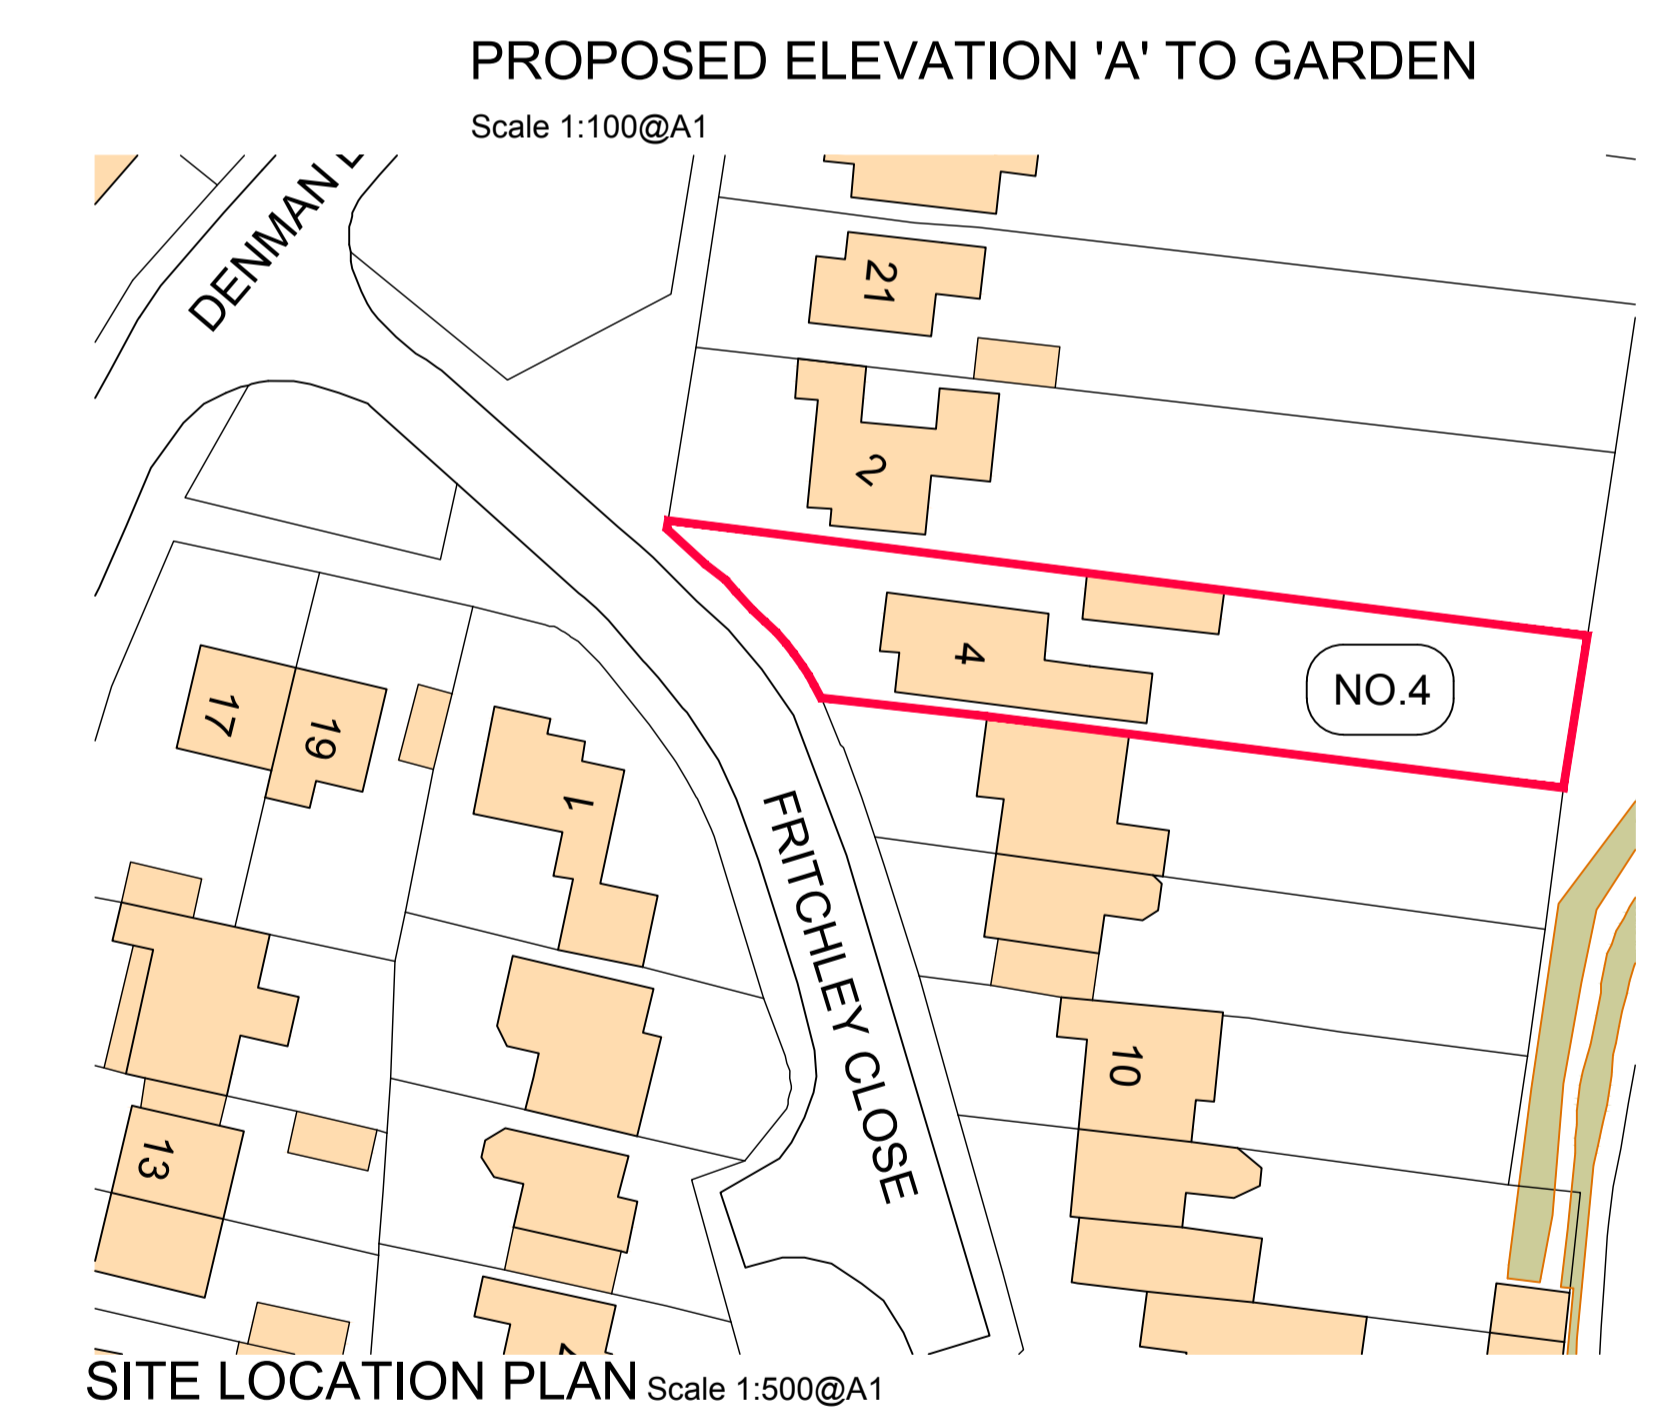

**SITE LOCATION PLAN** Scale 1:500@A1

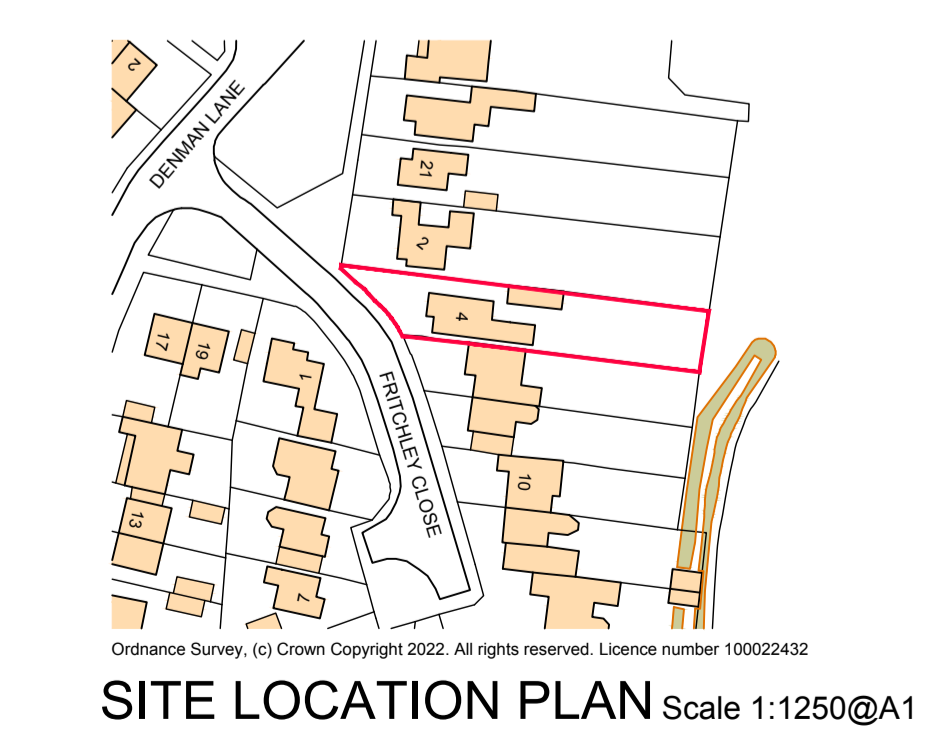

**SITE LOCATION PLAN** Scale 1:1250@A1

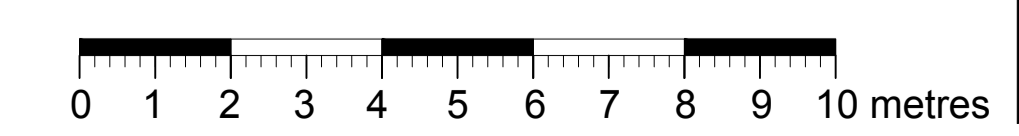

**PLANNING**  
client  
WILLIAMS RESIDENCE  
site  
4 FRITCHLEY ROAD  
HUNGCOTE

drawing  
PROPOSED GF REMODELLING  
PROPOSALS  
scale  
1:100@A1  
author  
ncw  
scale  
JUNE 22

proj. no.  
N 171  
disc. no.  
P-01  
revision  
A

Nicholas C Williams RIBA  
ncwarchitecture@gmail.com