
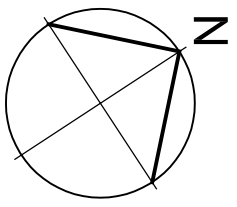


Do not scale from this drawing other than for planning purposes.

NB. Plans prepared from existing drawings and estate agents information, subject to on-site survey/docking.

Contractor to check all dimensions prior to commencement on site and notify the architect of any errors, omissions or discrepancies.

The Architect retains copyright of this drawing, no copies or alterations may be made without their permission.

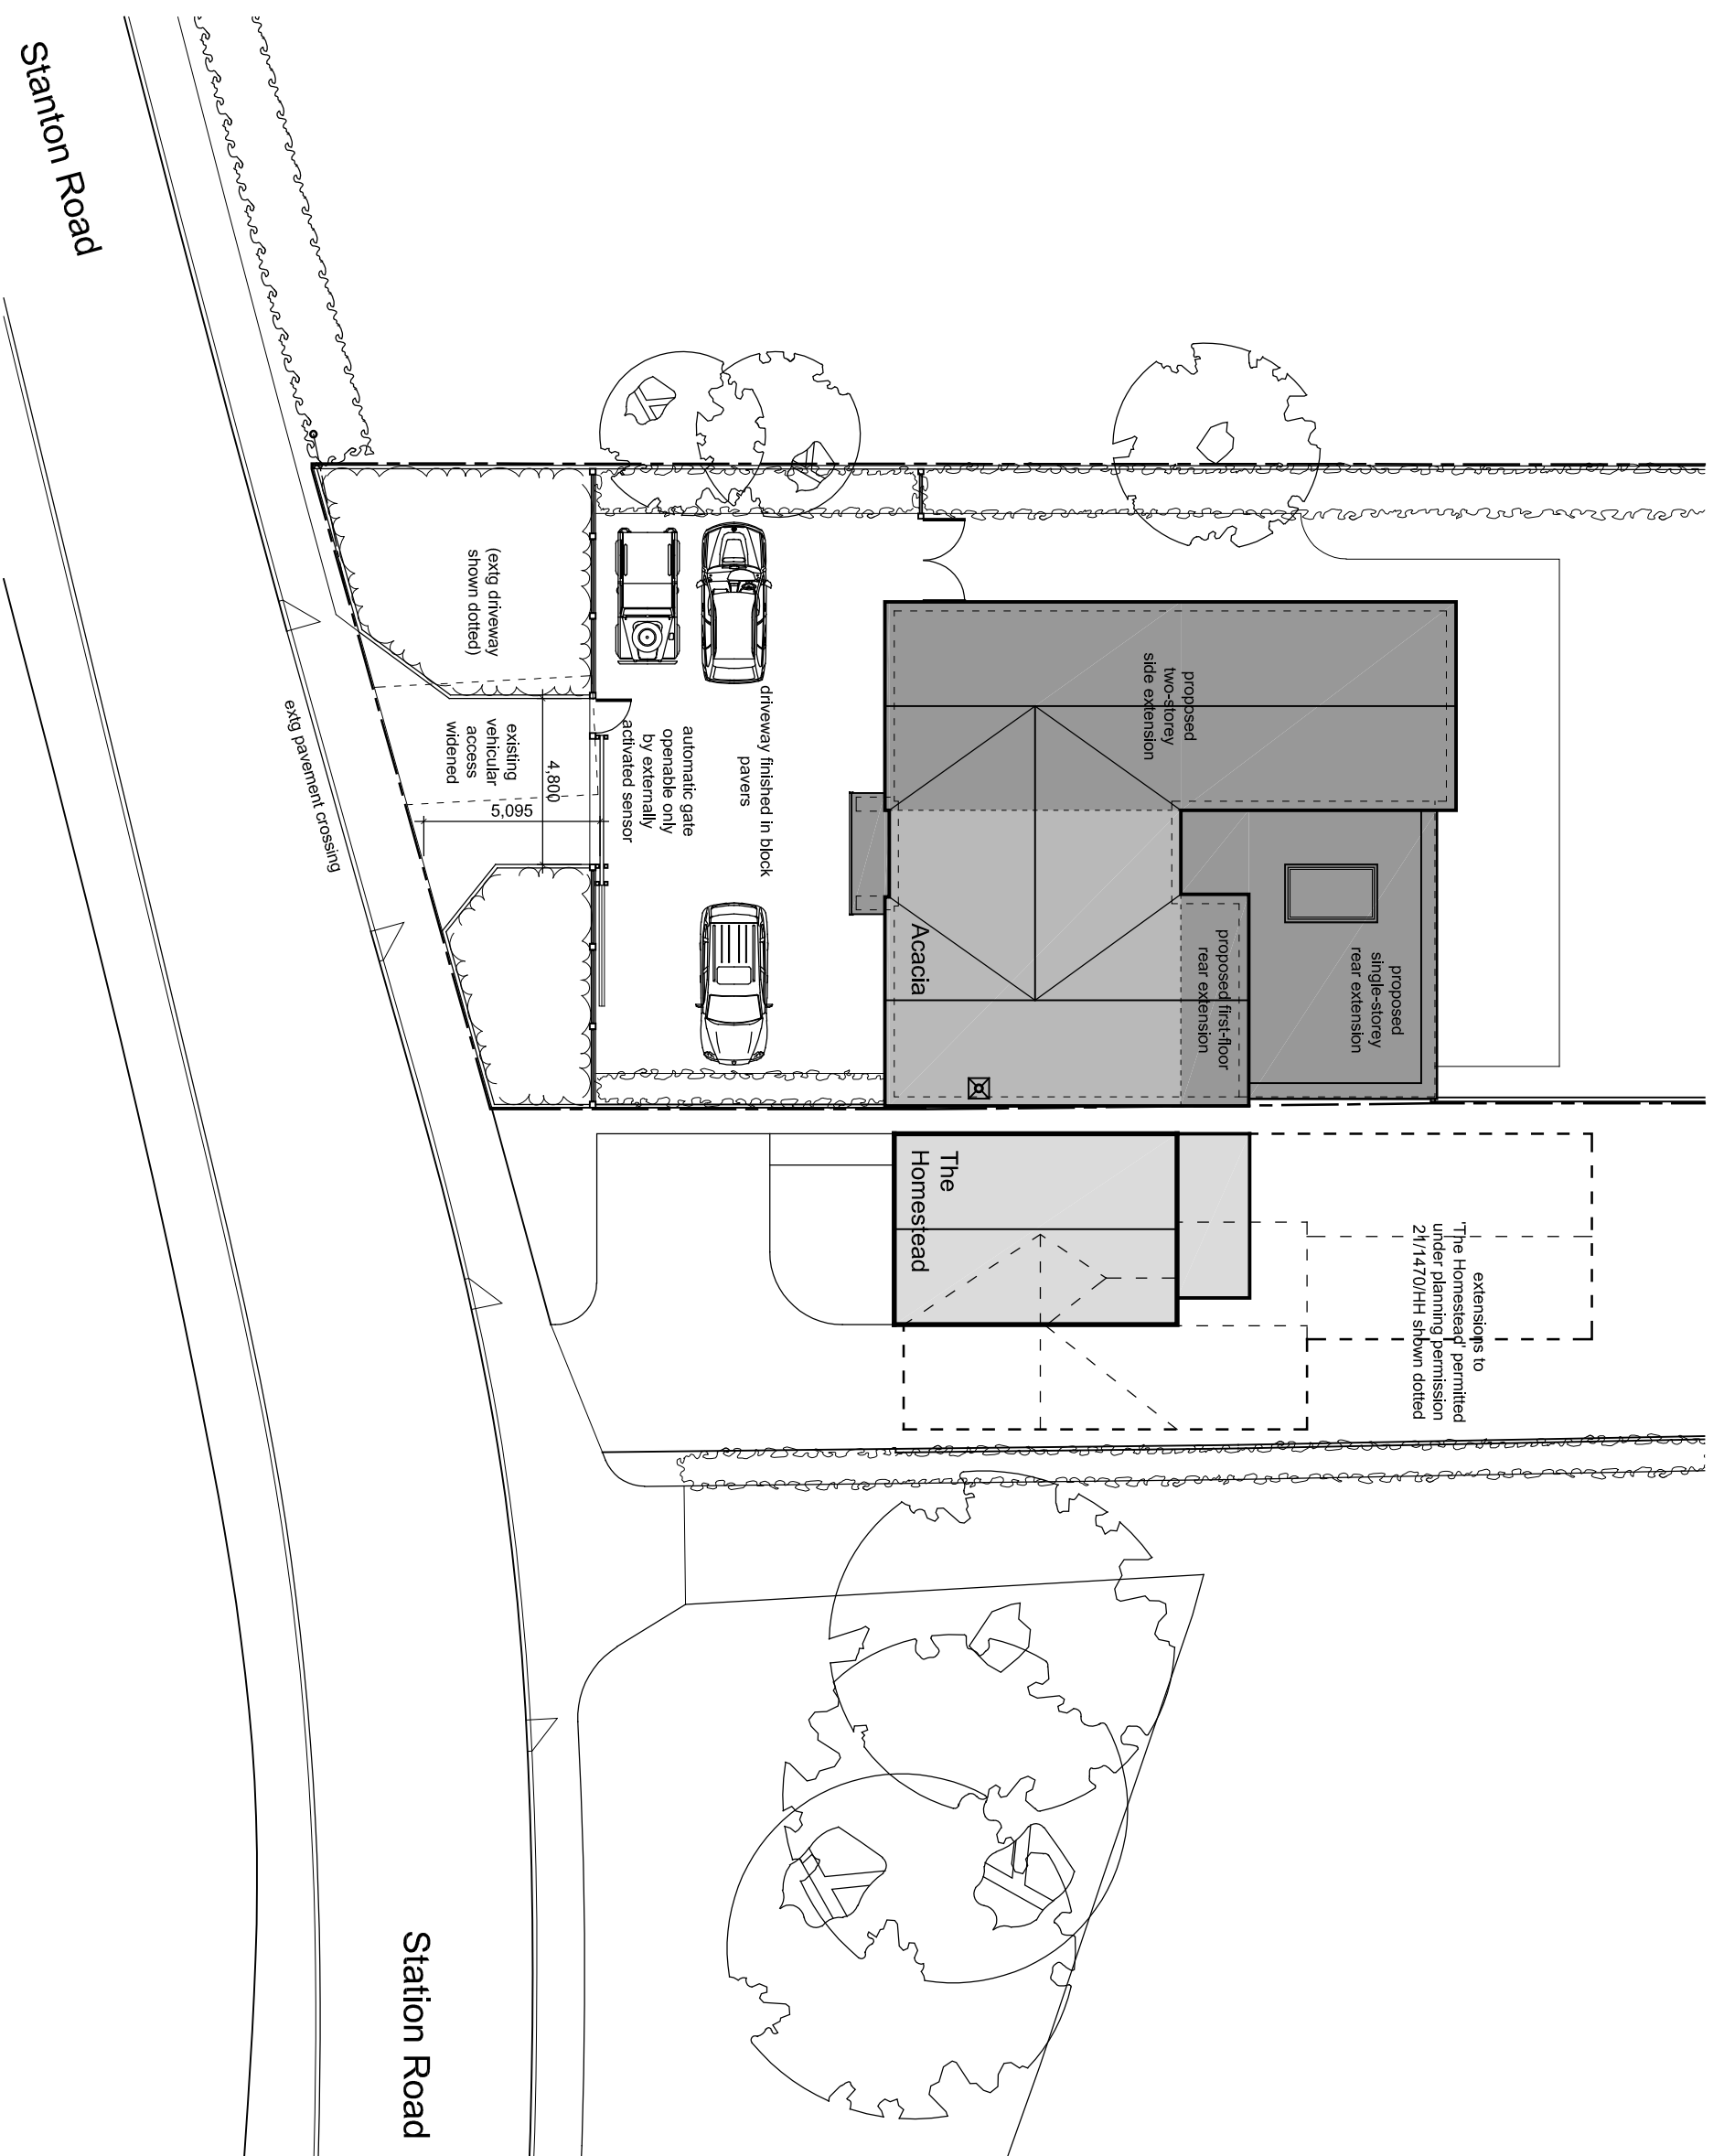

PLANNING

Alterations and Extension
Acacia, Stanton Road, Elmesthorpe
For Mr & Mrs S Kairith

Proposed
Site Block Plan

project no.	diag. no.	rev.
K12	(90)02	--
scale	date	@ ref
1:200 @A3	July 2022	jem

