





Front

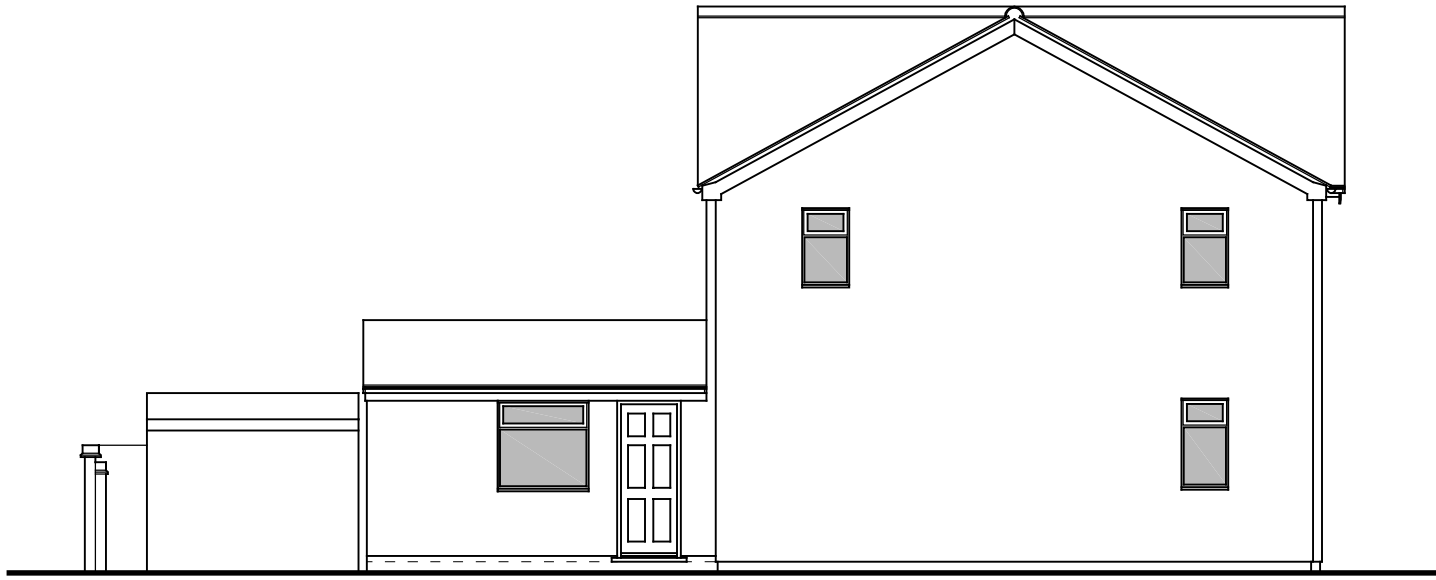

Side



Rear

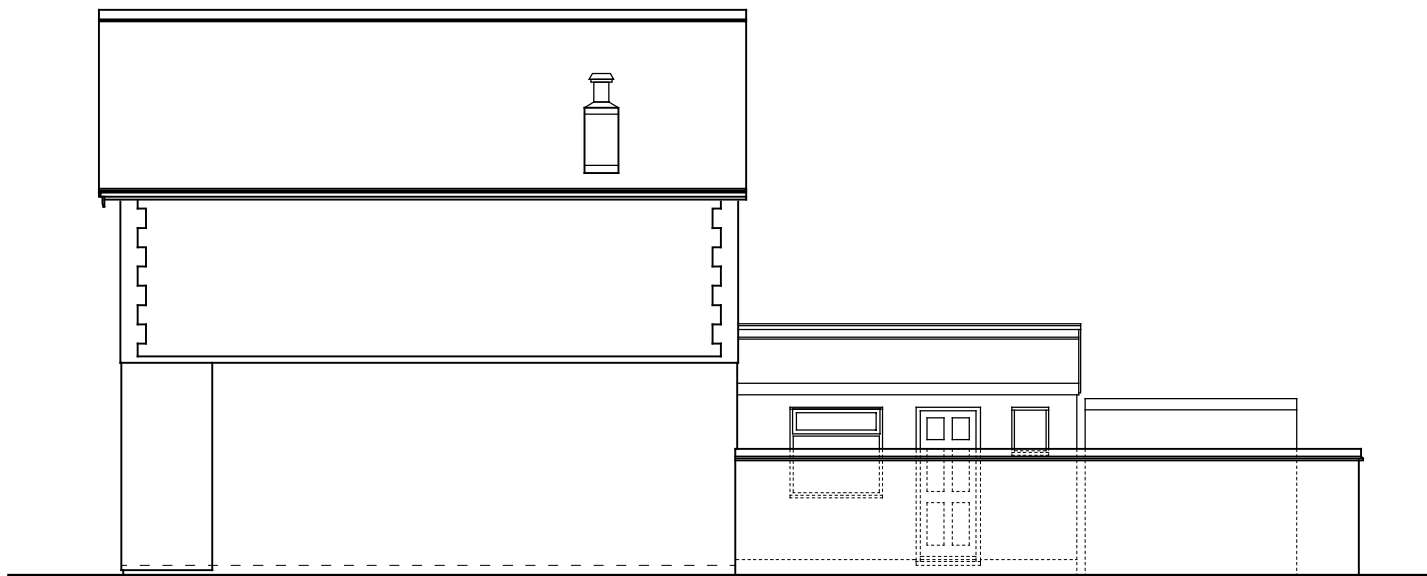

Side



Do not scale from this drawing other than for planning purposes.

NB. Elevations prepared from existing drawings and estate agents information; subject to on-site survey/checking.

Contractor to check all dimensions prior to commencement on site and notify the architect of any errors, omissions or discrepancies.

The Architect retains copyright of this drawing, no copies or alterations may be made without their permission.

Existing

Alterations and Extension  
Acacia, Station Road, Elmesthorpe  
For Mr & Mrs S Kainth

Existing Elevations

project. no.	dig. no.	rev.
K12	(EX)02	--
scale	date	© ref
1:100 @A3	Jan '22	jem