
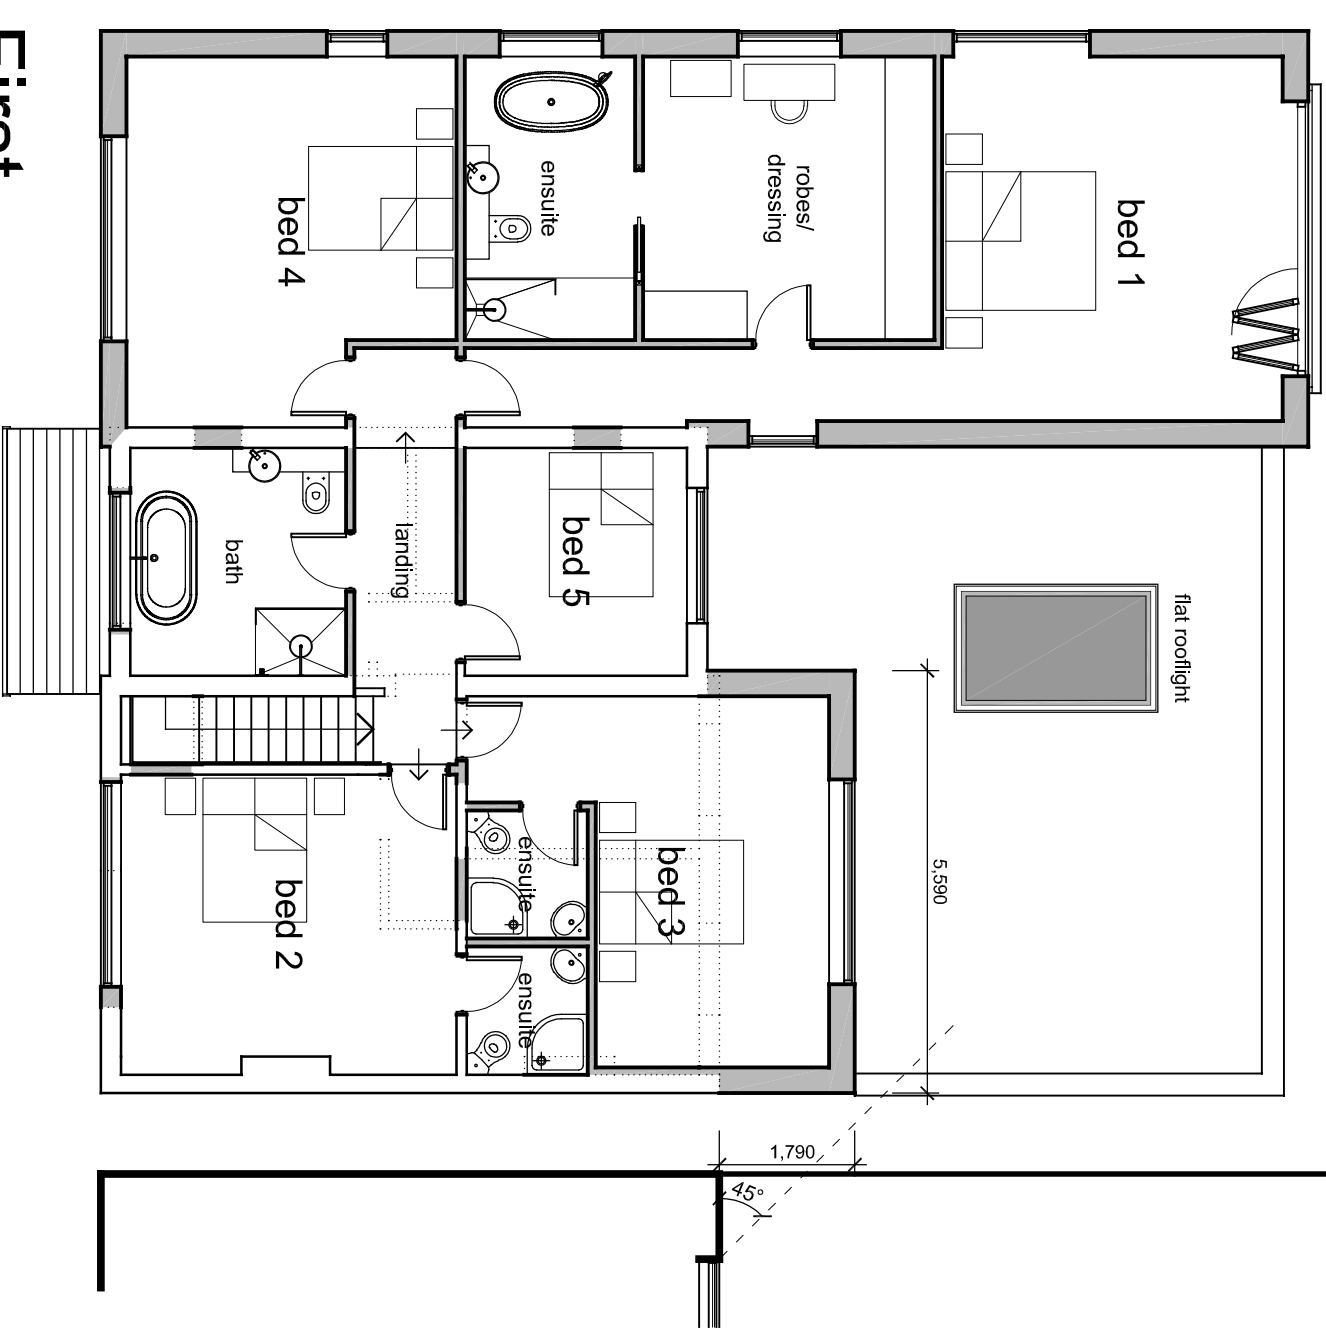


Do not scale from this drawing other than for planning purposes.

Contractor to check all dimensions prior to commencement on site and notify the architect of any errors, omissions or discrepancies.
The Architect retains copyright of this drawing, no copies or alterations may be made without their permission.

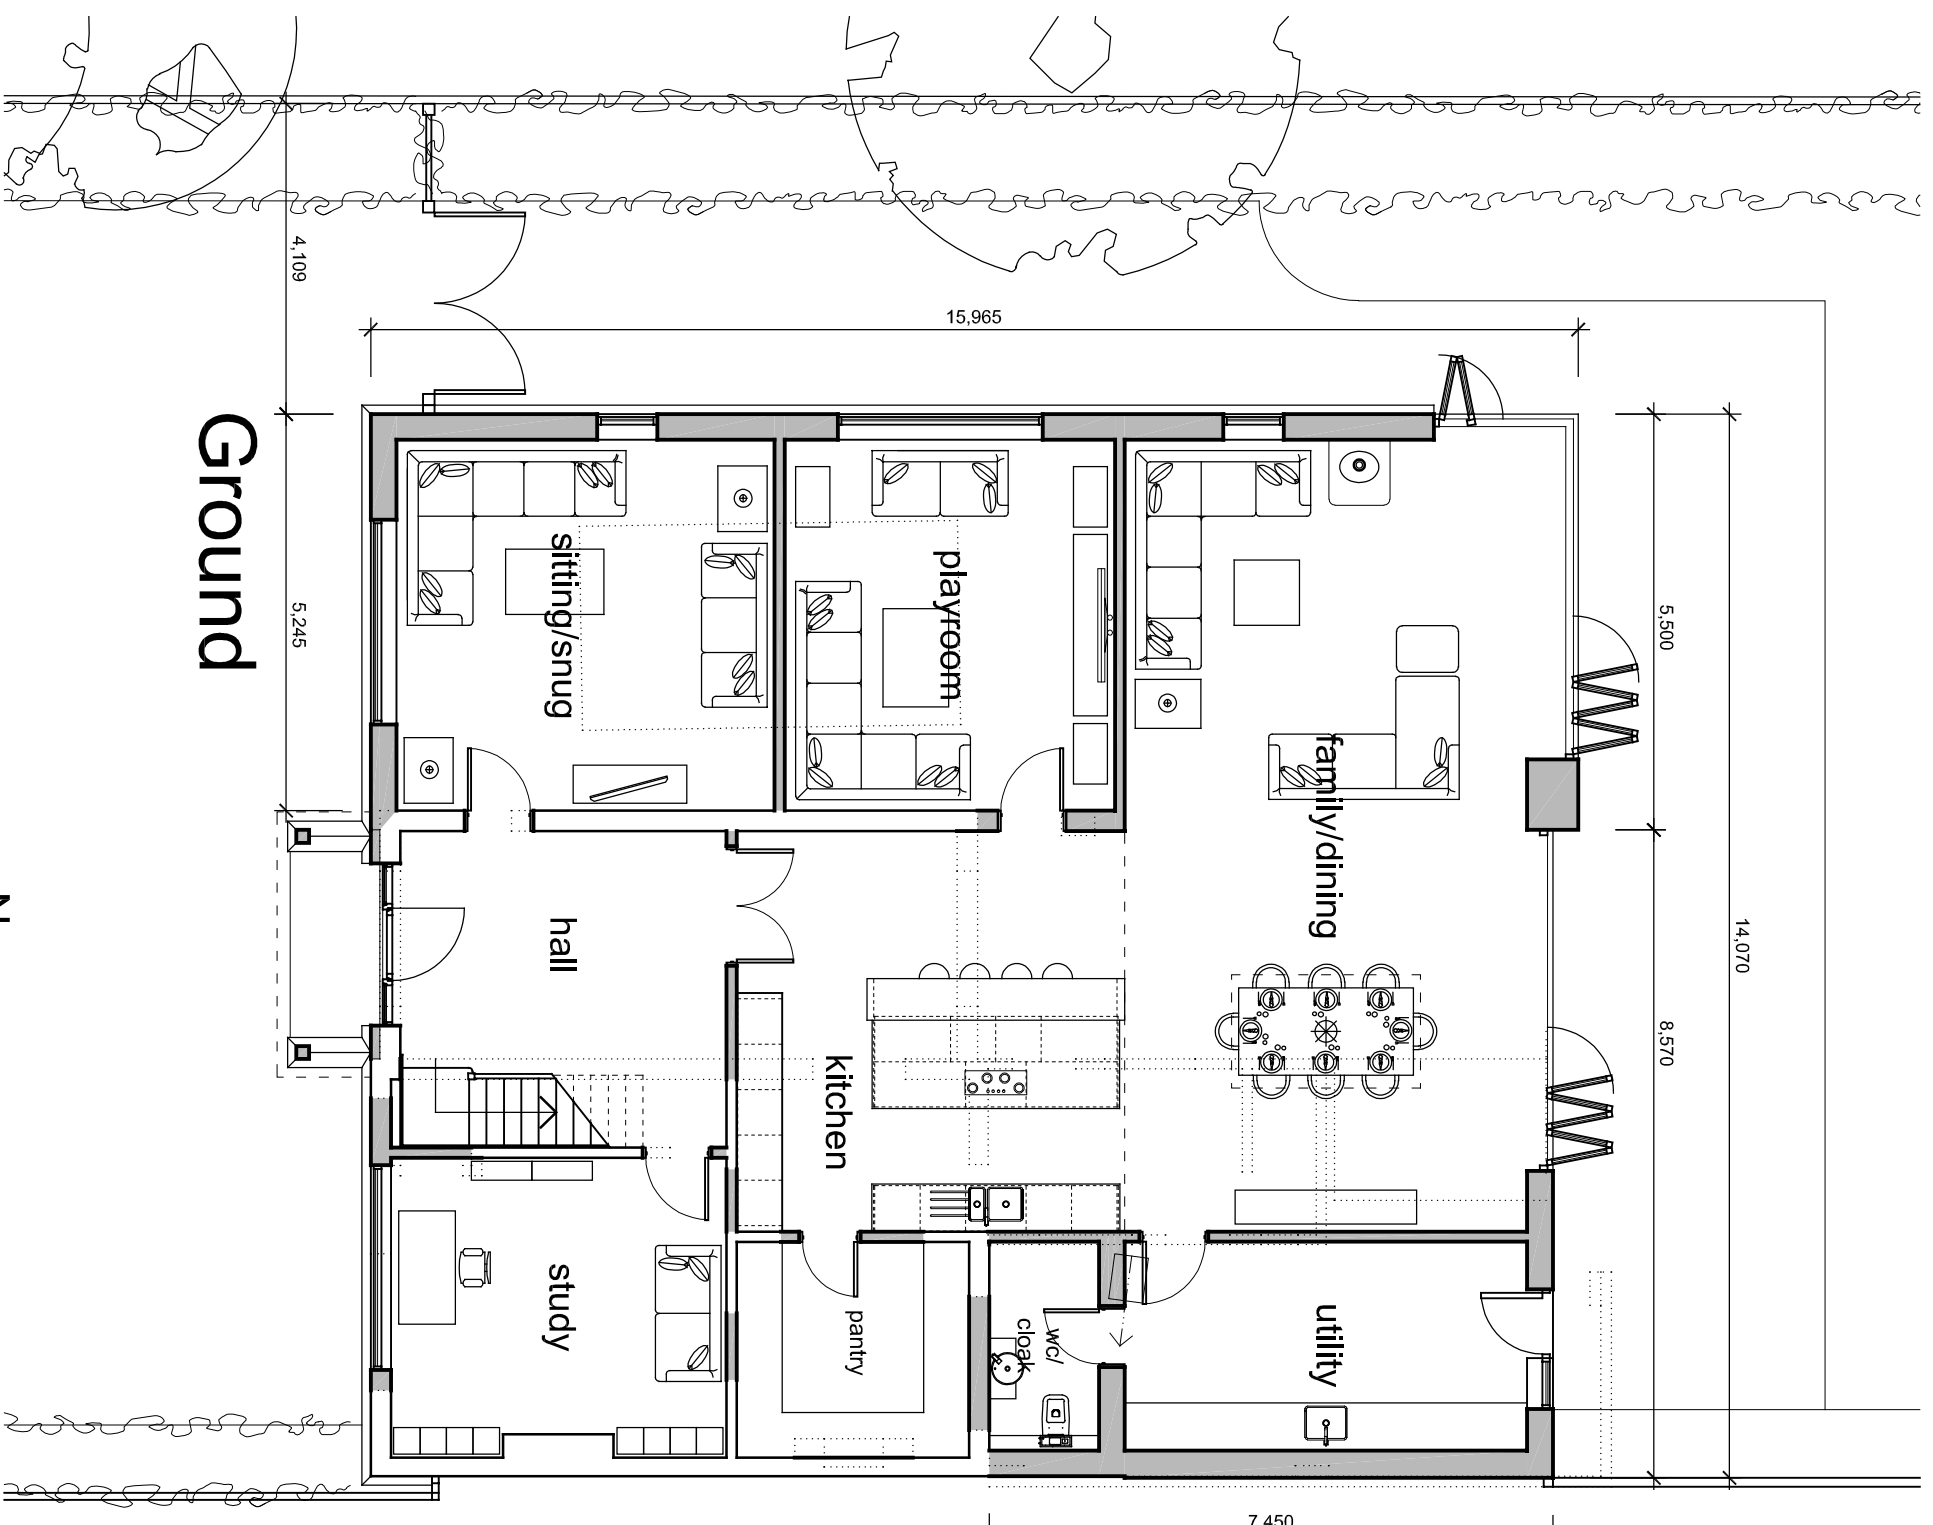

First

PLANNING

Alterations and Extension
Acacia, Stanton Road, Elmesthorpe
For Mr & Mrs S Kairith

Proposed Floor Plans

project no.	diag. no.	rev.
K12	(PL)01	--
scale	date	by
1:100 @A3	July '22	jem