


Do not scale from this drawing other than for planning purposes.


NB. Plans prepared from existing drawings and estate agents information, subject to on-site survey/checking.

Contractor to check all dimensions prior to commencement on site and notify the architect of any errors, omissions or discrepancies.



The Architect retains copyright of this drawing, no copies or alterations may be made without their permission.

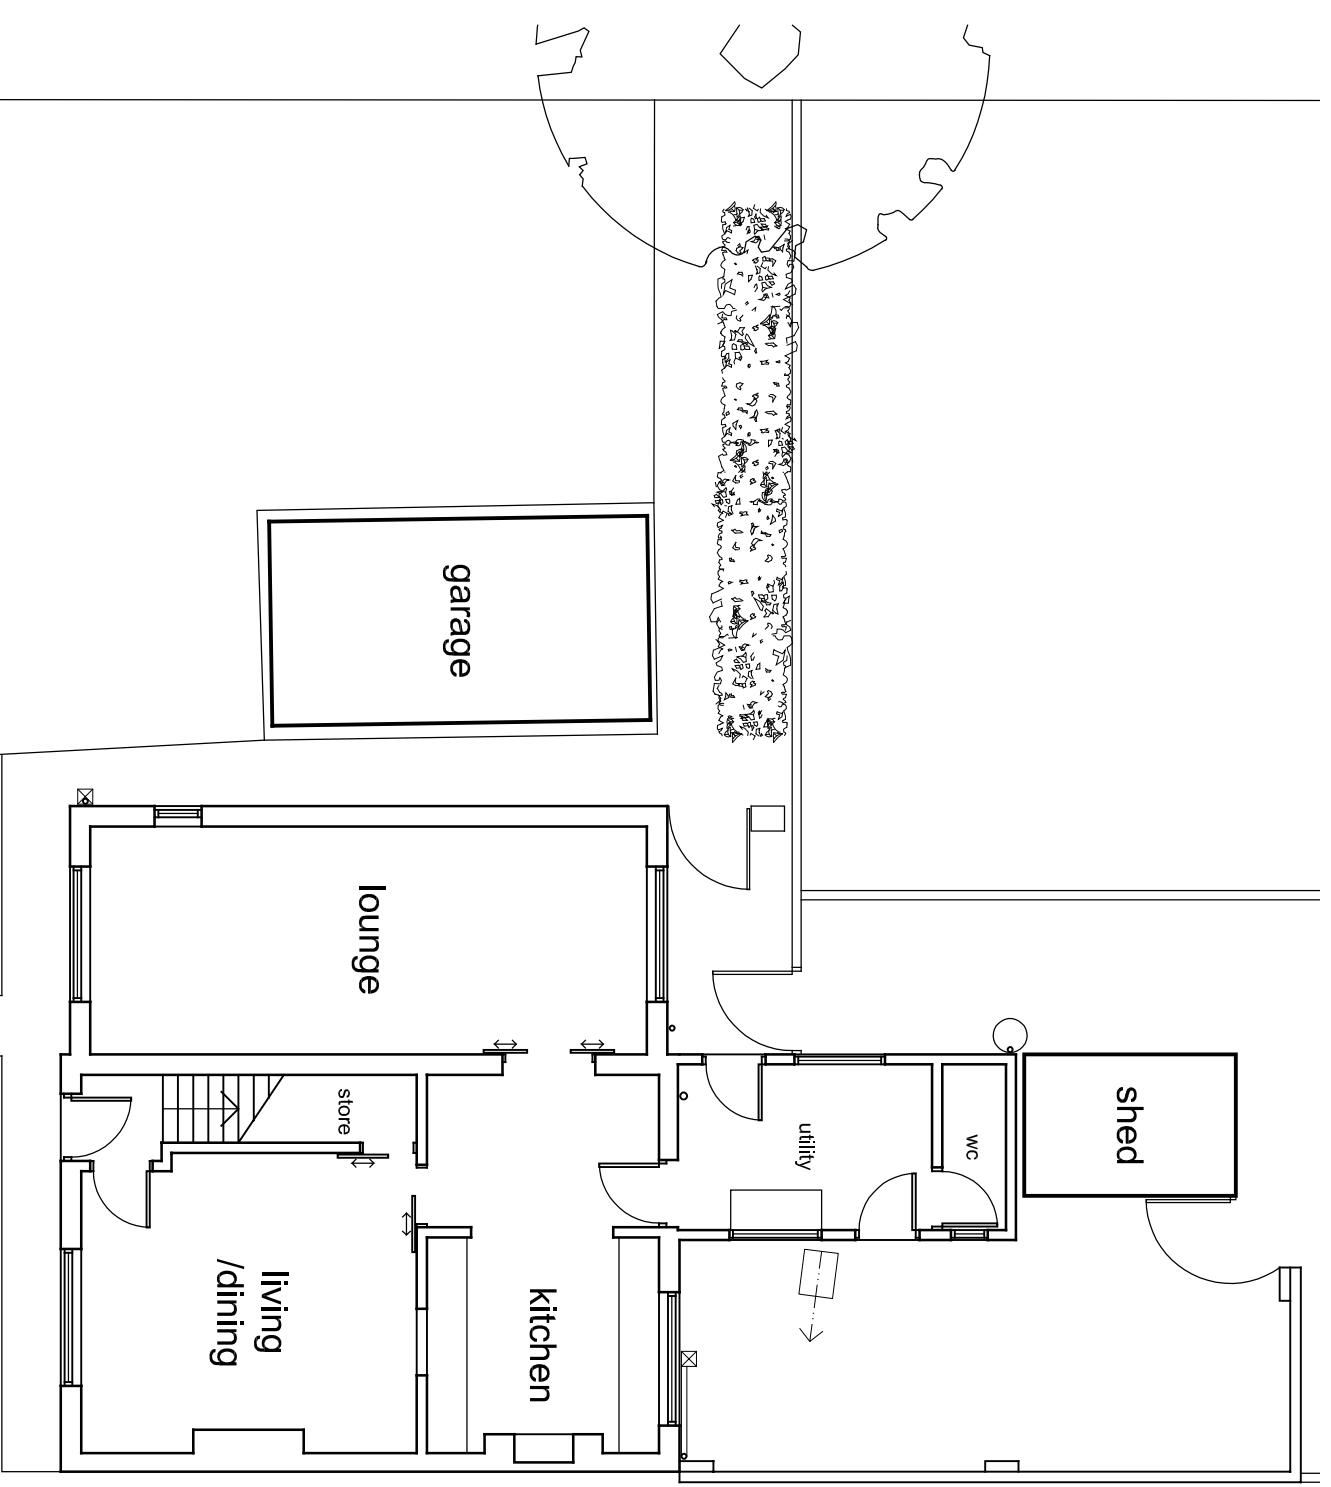


Ground

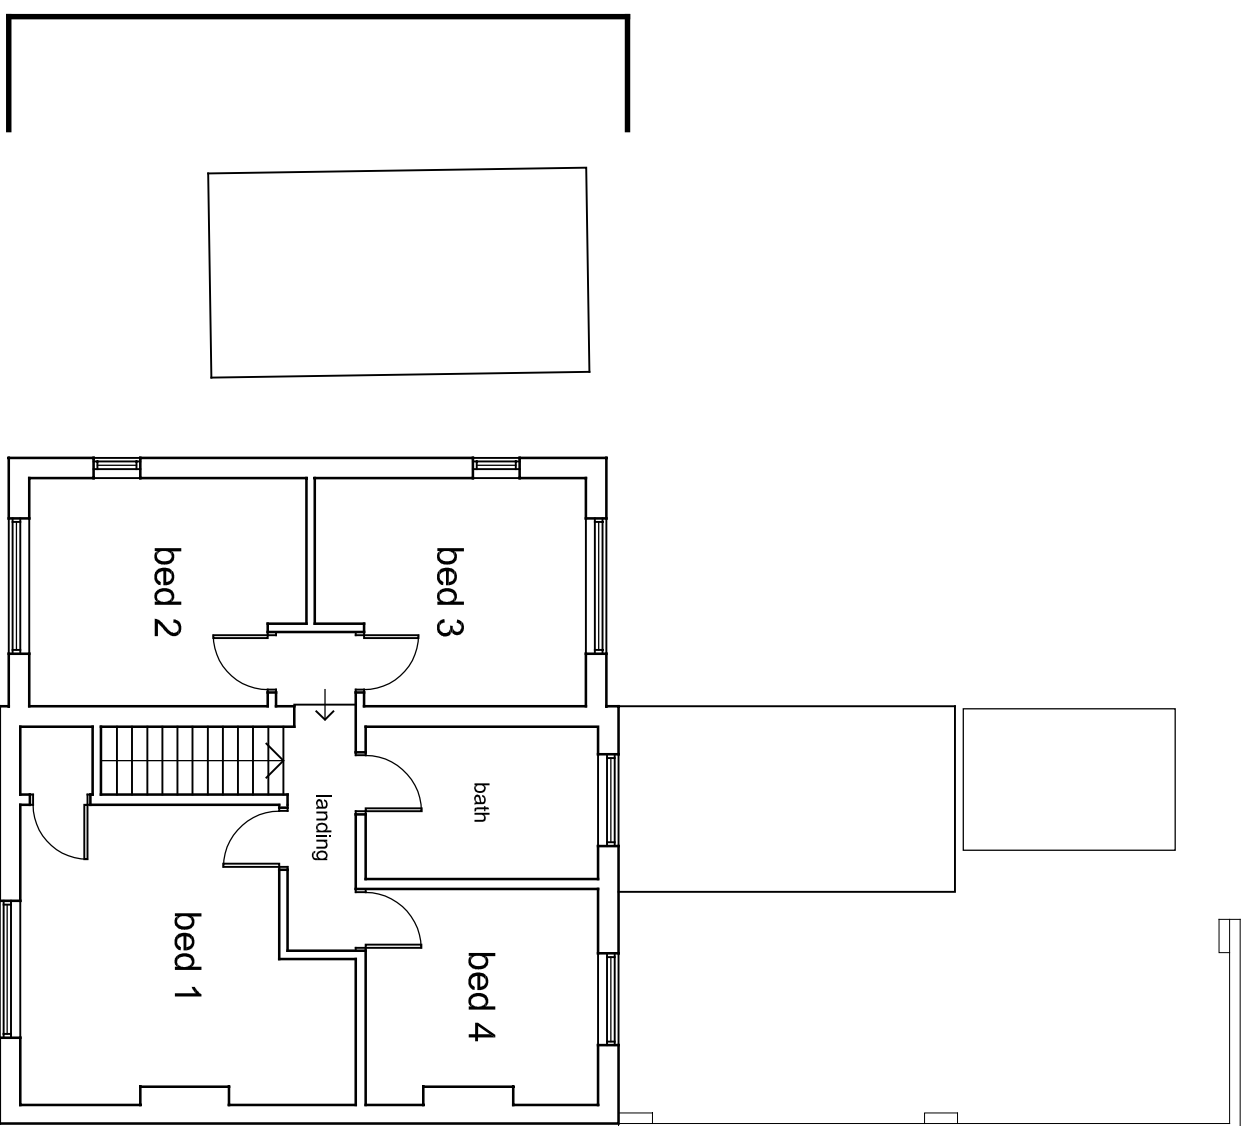

First

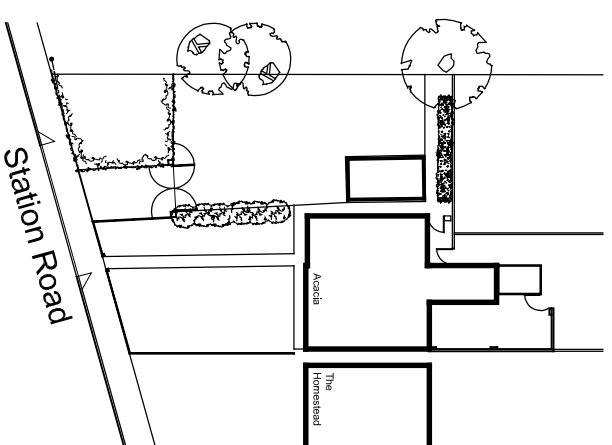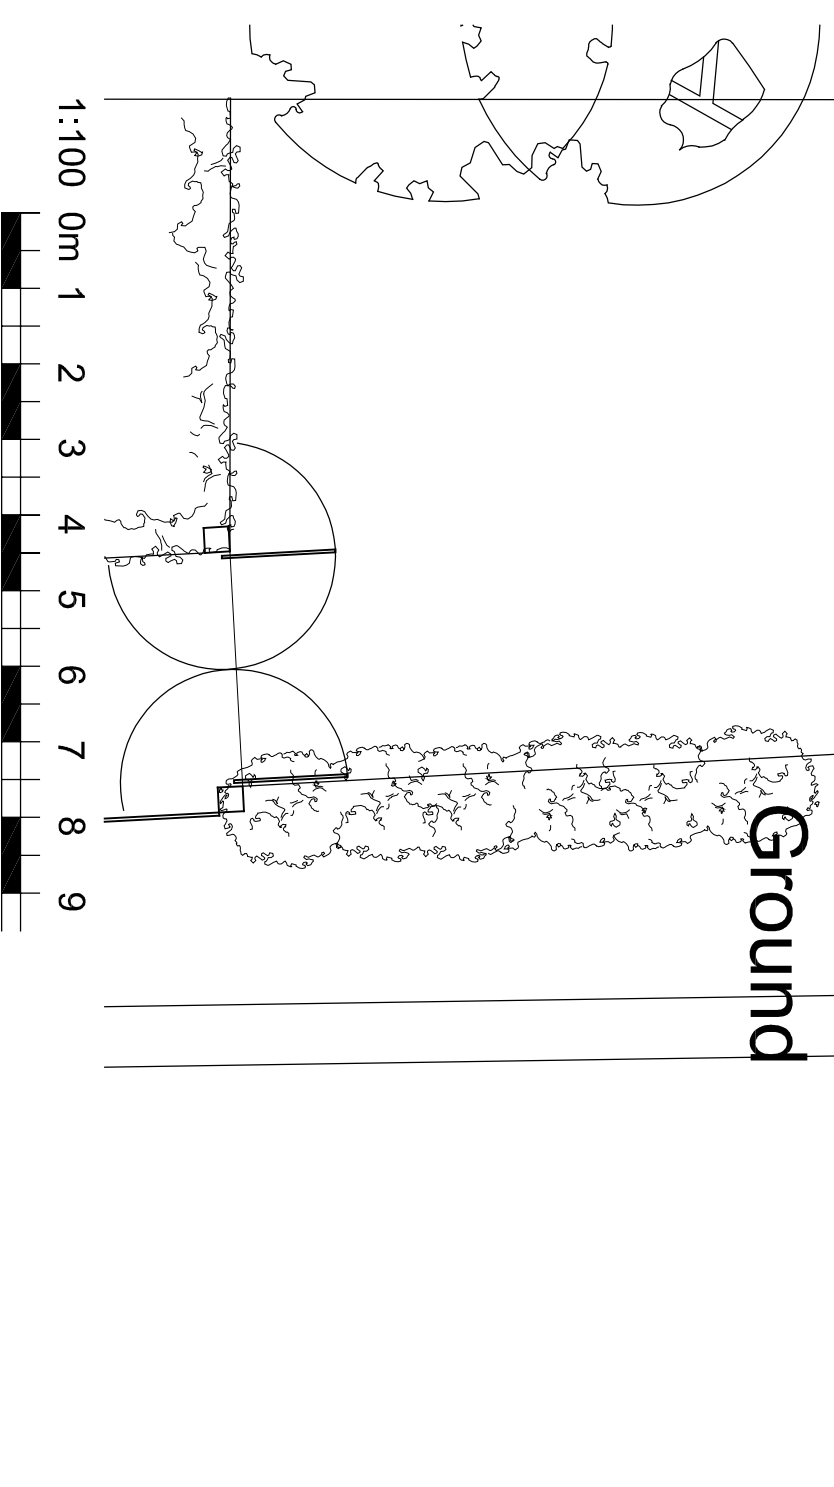

Part Site-Plan 1:500

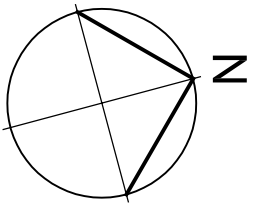

Existing

Alterations and Extension  
Acacia, Station Road, Elmesthorpe  
For Mr & Mrs S Kairith

Existing  
Floor Plans

project no.	diag. no.	rev.
K12	(EX)01	--
scale	date	@ ref
1:100/500 @A3	Jan '22	jem