
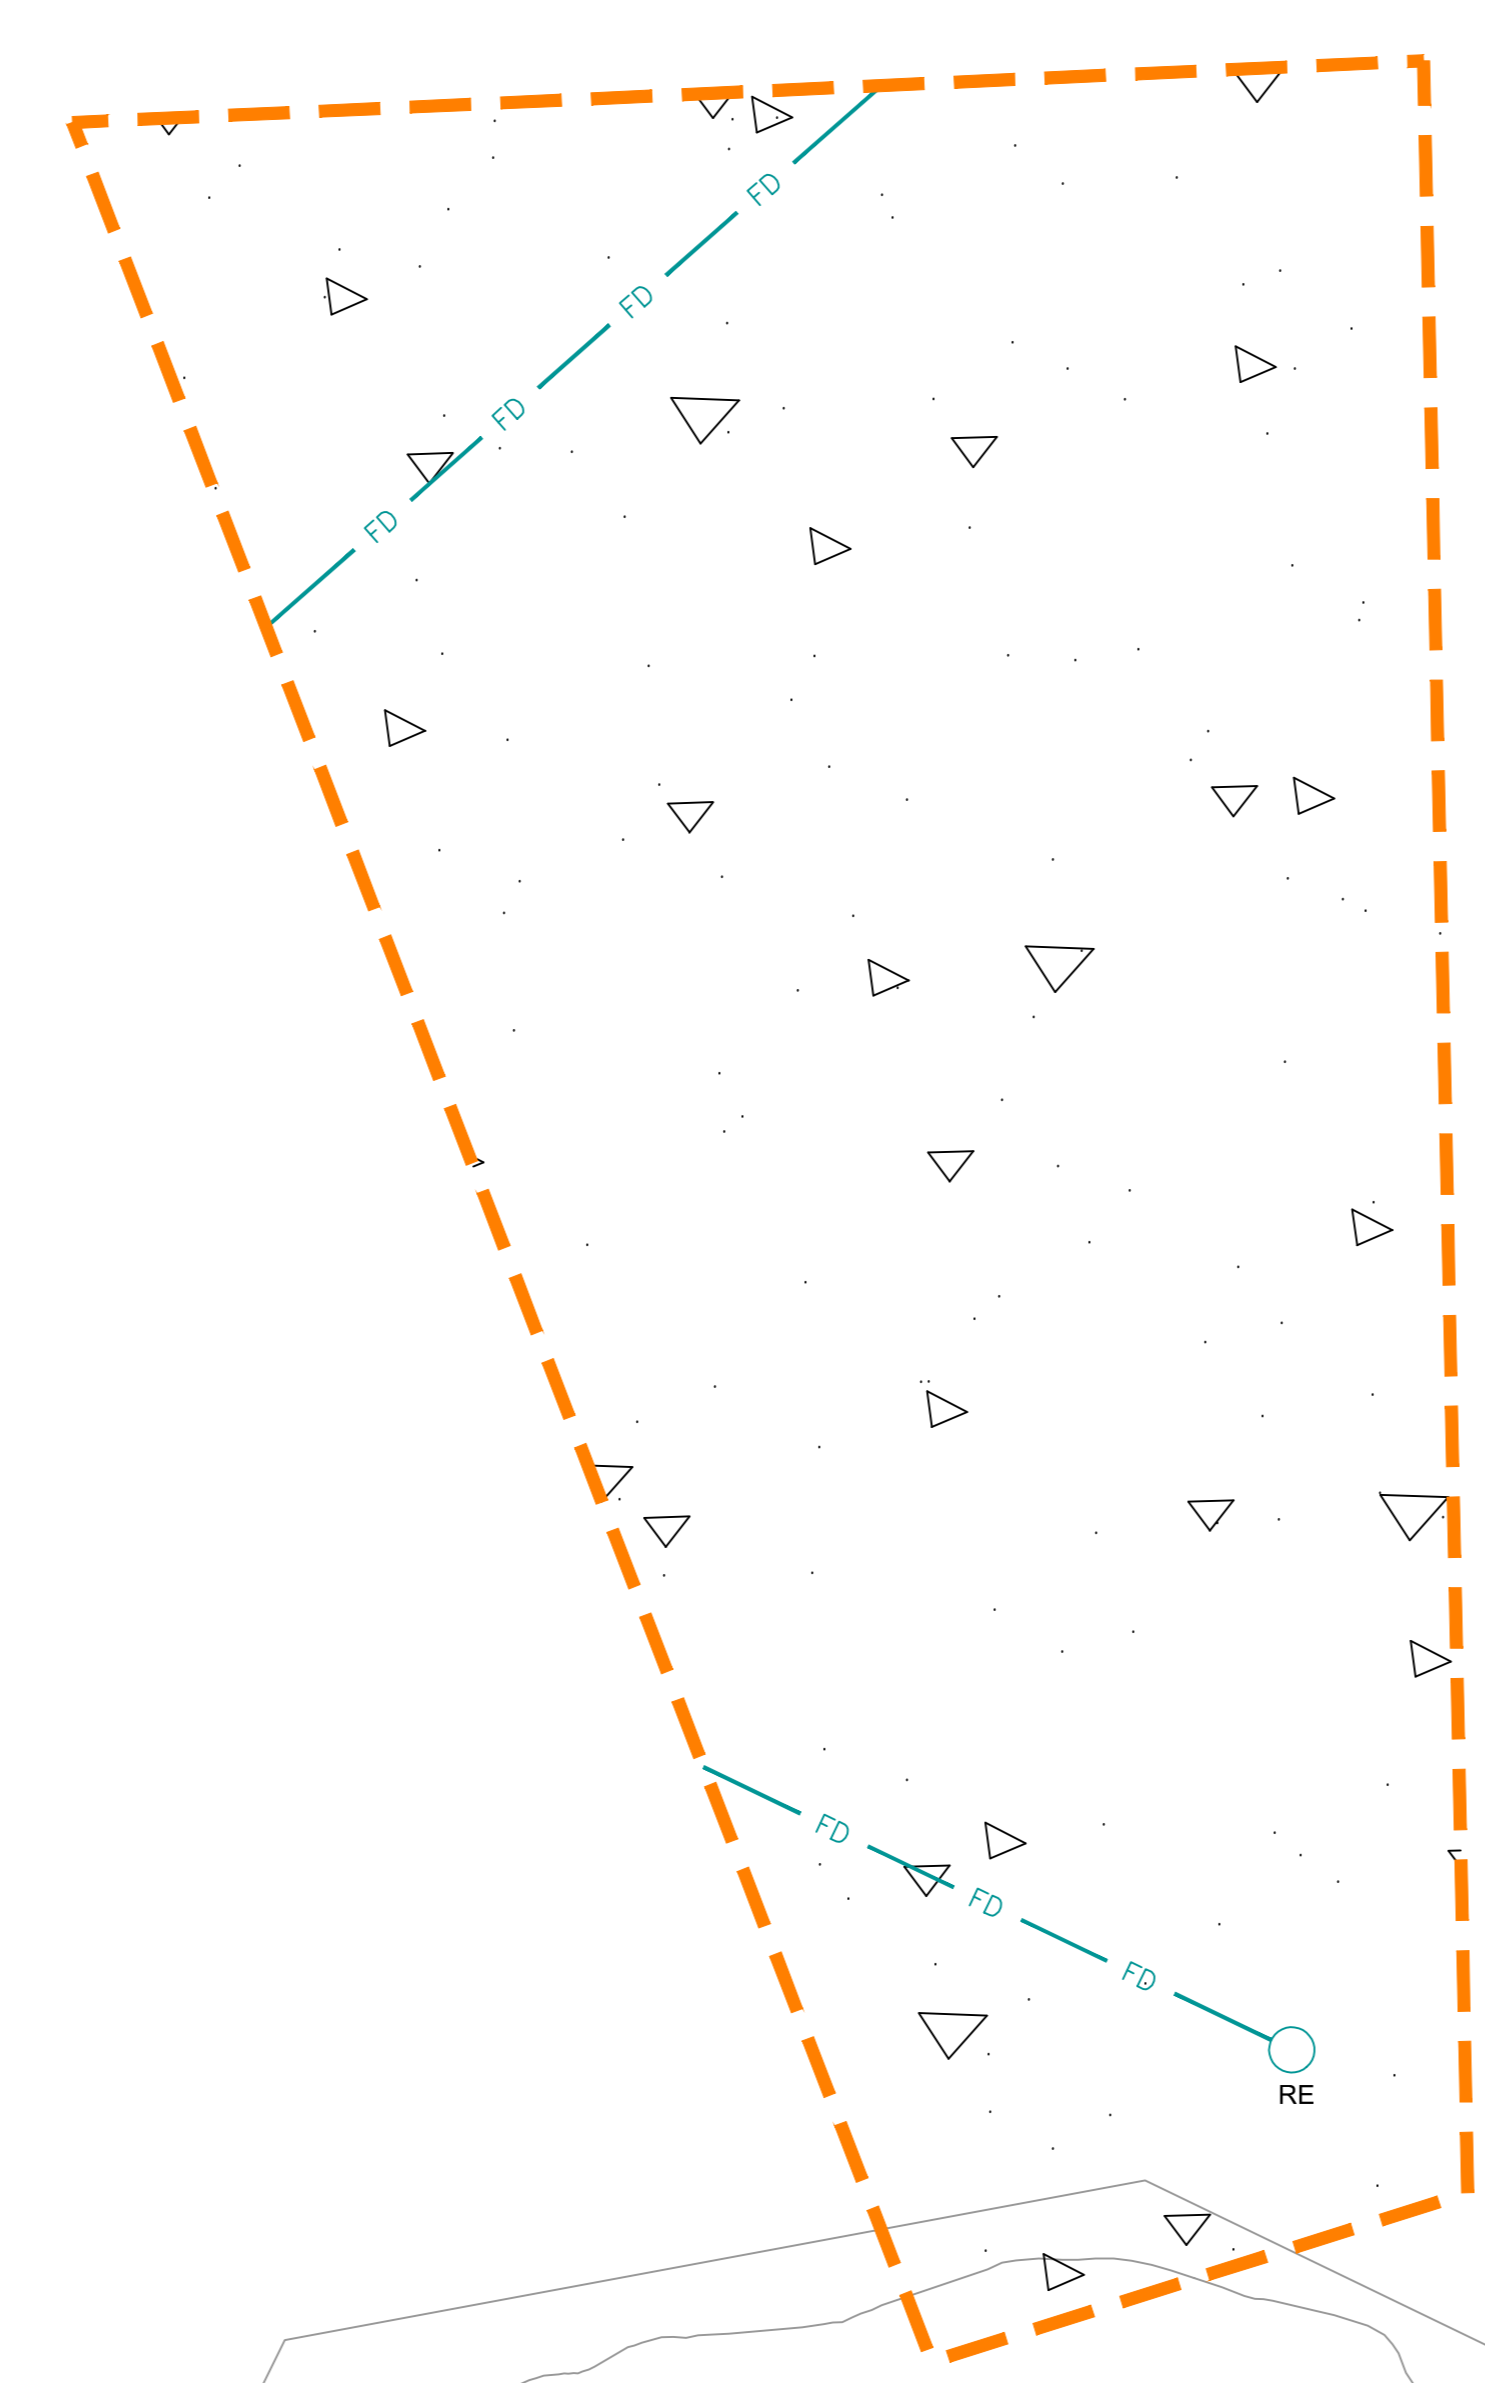
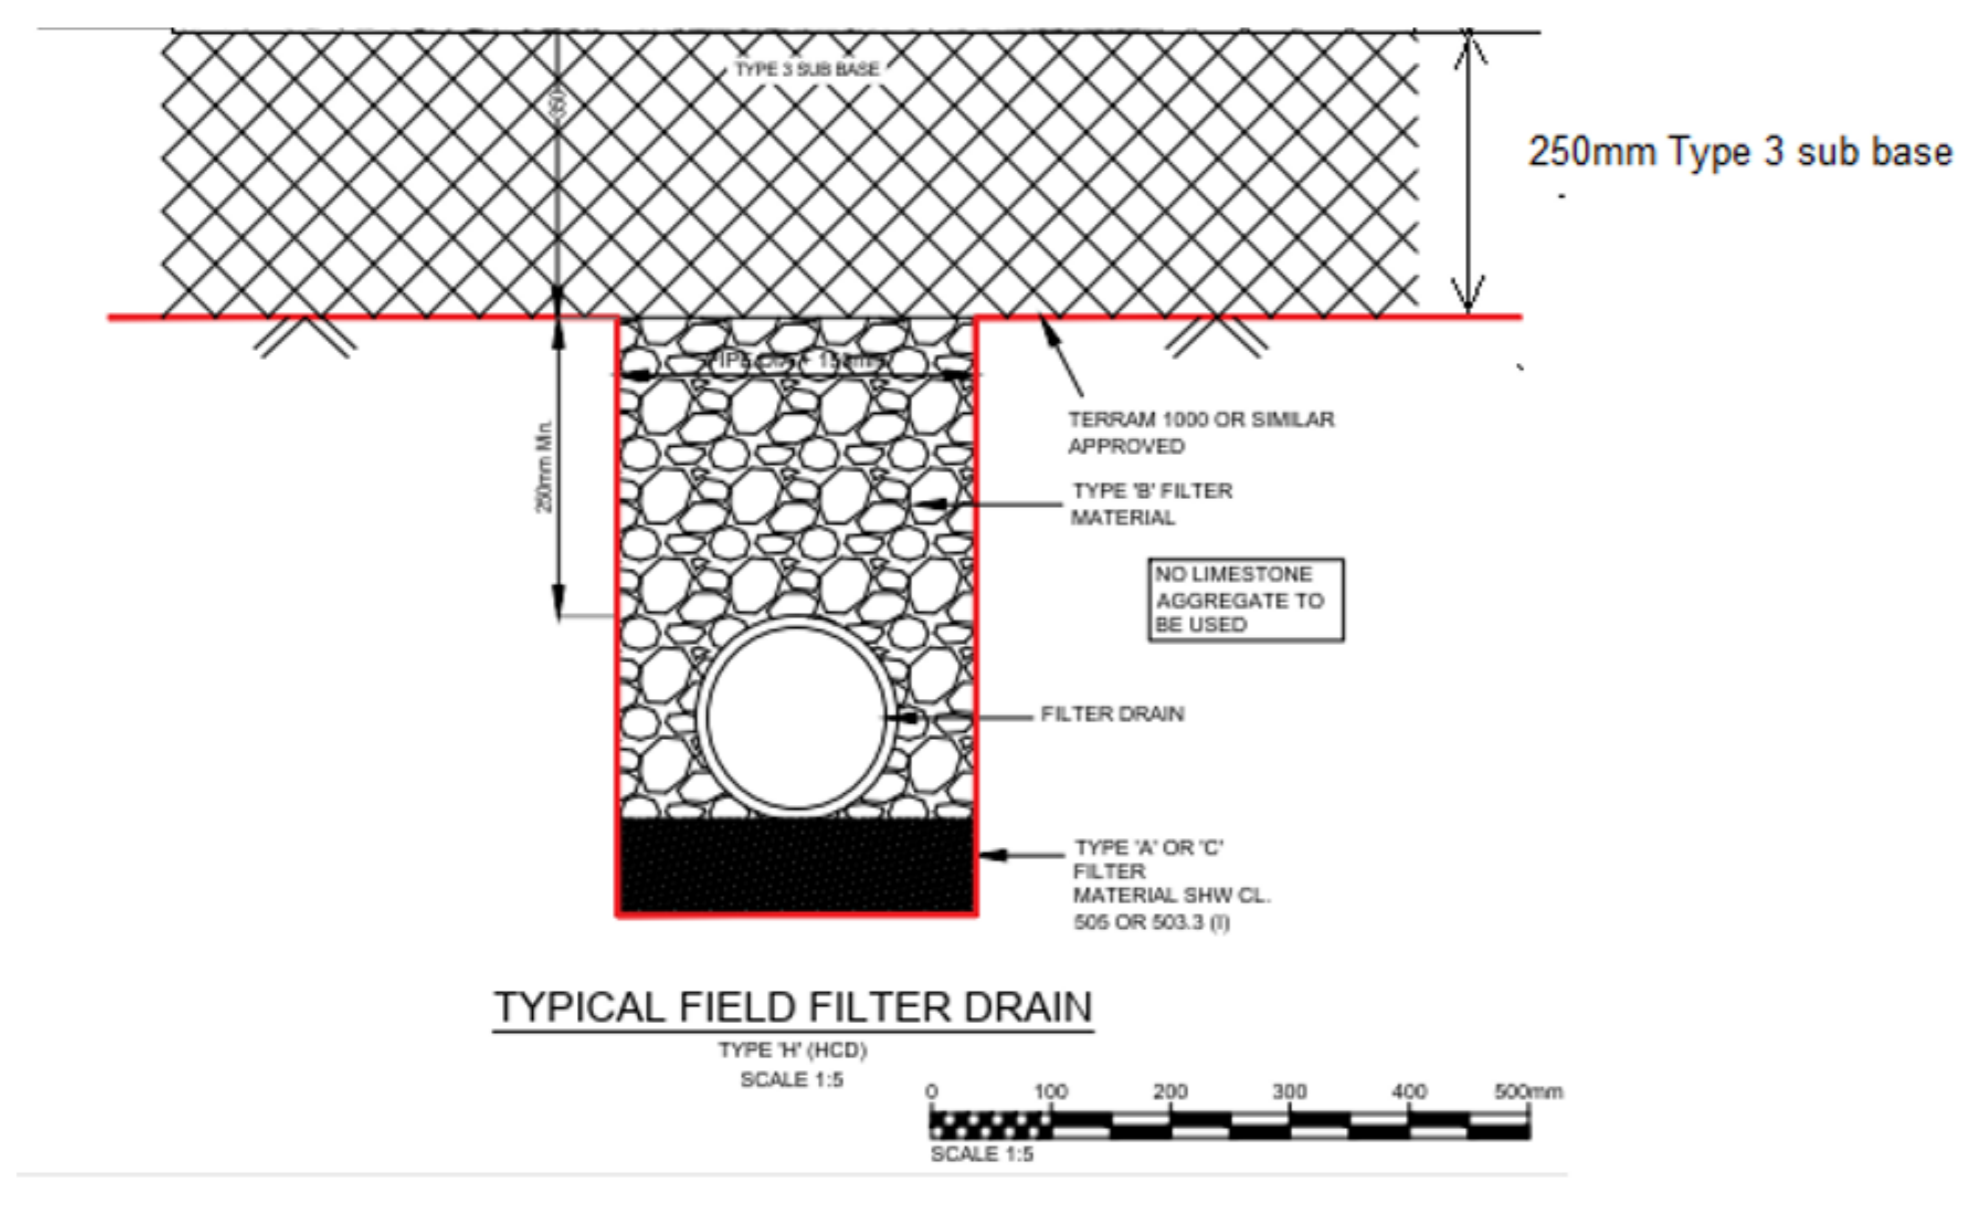


ISO A3 841mm x 1189mm
 Approved: NB
 Checked: NA
 Designer: OP
 Project Management Initials:
 Last saved by: LEWIS BRAY (2023-05-18)
 File name: I:\NA-AECOM\NET\COM\PLANS\MANCHESTER\LEGACY\WIN\MIR-001\WIP\OUTLINE DESIGN\60578226-MAN-CBB-DR-05-010 - PHASE 1 WORKS.DWG
 Recycled Content Paper

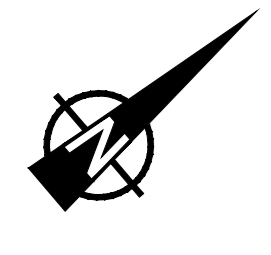

ISSUE/REVISION		
P1	17/05/22	FIRST ISSUE
NR	DATE	DESCRIPTION

PROJECT NUMBER
 60578226
 SHEET TITLE
 CLOUGH BANK B
 PHASE 1 WORKS

SHEET NUMBER
 60578226-MAN-CBB-DR-05-010